


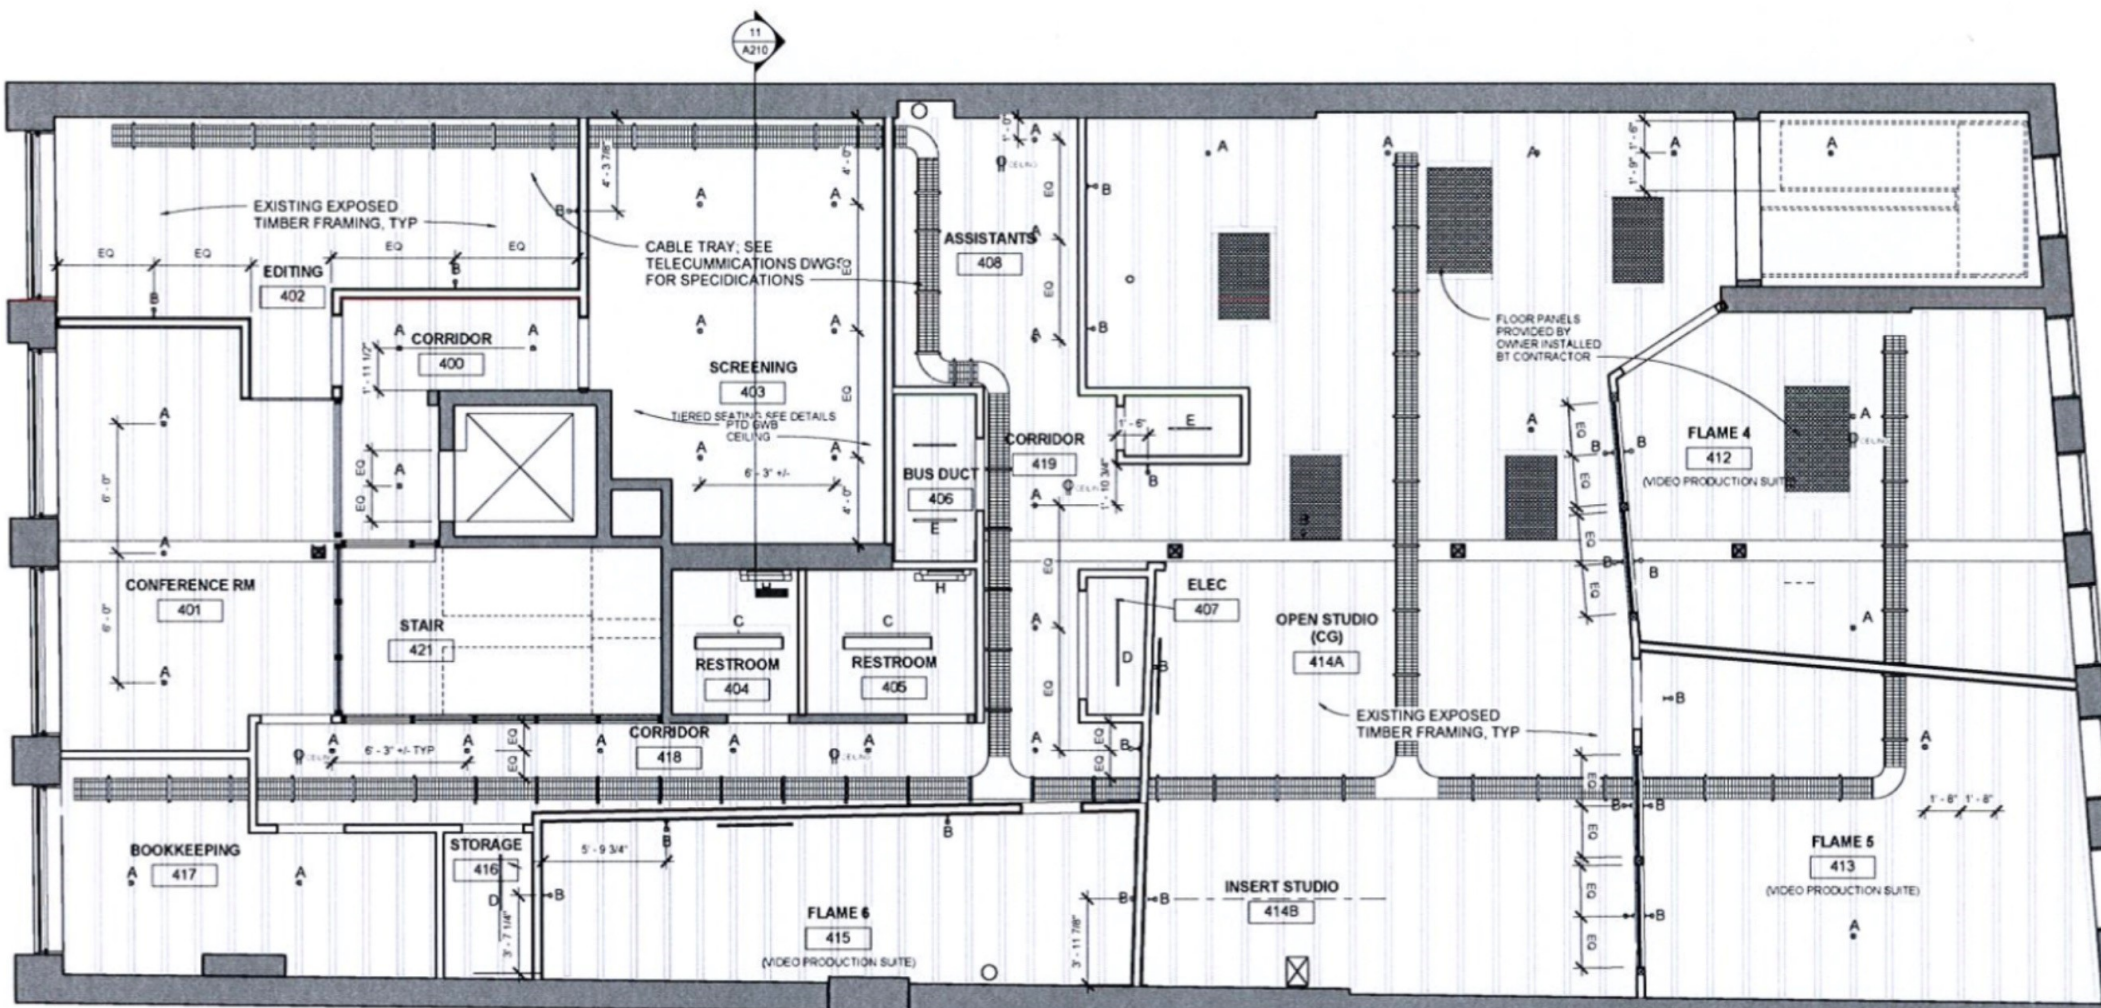

① 4TH FLOOR - RCP
1/4" = 1'-0"

GENERAL NOTES

- 1 WORK SHALL COMPLY WITH FEDERAL, STATE AND LOCAL BUILDING CODES AND REGULATIONS. UNLESS OTHERWISE AGREED UPON, THE CONTRACTOR IS RESPONSIBLE FOR SECURING ALL BUILDING PERMITS AS REQUIRED TO PERFORM HIS OR HER WORK AND WILL RETAIN AND PAY FOR ALL REQUIRED INSPECTIONS FOR THE DURATION OF CONSTRUCTION.
- 2 CONTRACTOR SHALL VERIFY ALL EXISTING FIRE RATED ASSEMBLIES. ALL REPLACEMENT, PATCHING OR REPAIRING IS THE RESPONSIBILITY OF CONTRACTOR.
- 3 CONTRACTOR SHALL VERIFY EXISTING CONDITIONS AND DIMENSIONS PRIOR TO COMMENCING CONSTRUCTION.
- 4 CONFLICTS BETWEEN SITE CONDITIONS AND DRAWINGS SHALL BE BROUGHT TO THE IMMEDIATE ATTENTION OF THE ARCHITECT OR THE APPROPRIATE CONSULTING ENGINEERS.
- 5 ALL DIMENSIONS ARE FROM FINISH FACE OF WALL, UNLESS APPLIED MATERIAL ARE TO BE INSTALLED AFTER FINISH DIMENSIONS HAVE BEEN CONFIRMED.
- 6 DO NOT SCALE THE DRAWINGS. VERIFY ANY MISSING OR CONFLICTING WRITTEN DIMENSIONS WITH THE ARCHITECT OR APPROPRIATE CONSULTING ENGINEER.
- 7 CONTRACTOR TO NOTIFY ARCHITECT, AFTER LAYOUT AND PRIOR TO FRAMING, OF ANY DISCREPANCY, OMISSION OR UNANTICIPATED FIELD CONDITIONS ALTER THE DESIGN INTENT.
- 8 CONTRACTOR TO NOTIFY ARCHITECT, AFTER LAYOUT AND PRIOR TO FRAMING, IF DIMENSIONS INDICATED WITH "+/-" VARIES MORE THAN 2" FROM ACTUAL FIELD MEASUREMENTS.
- 9 CONTRACTOR RESPONSIBLE FOR ALL PREPARATION WORK REQUIRED BY