


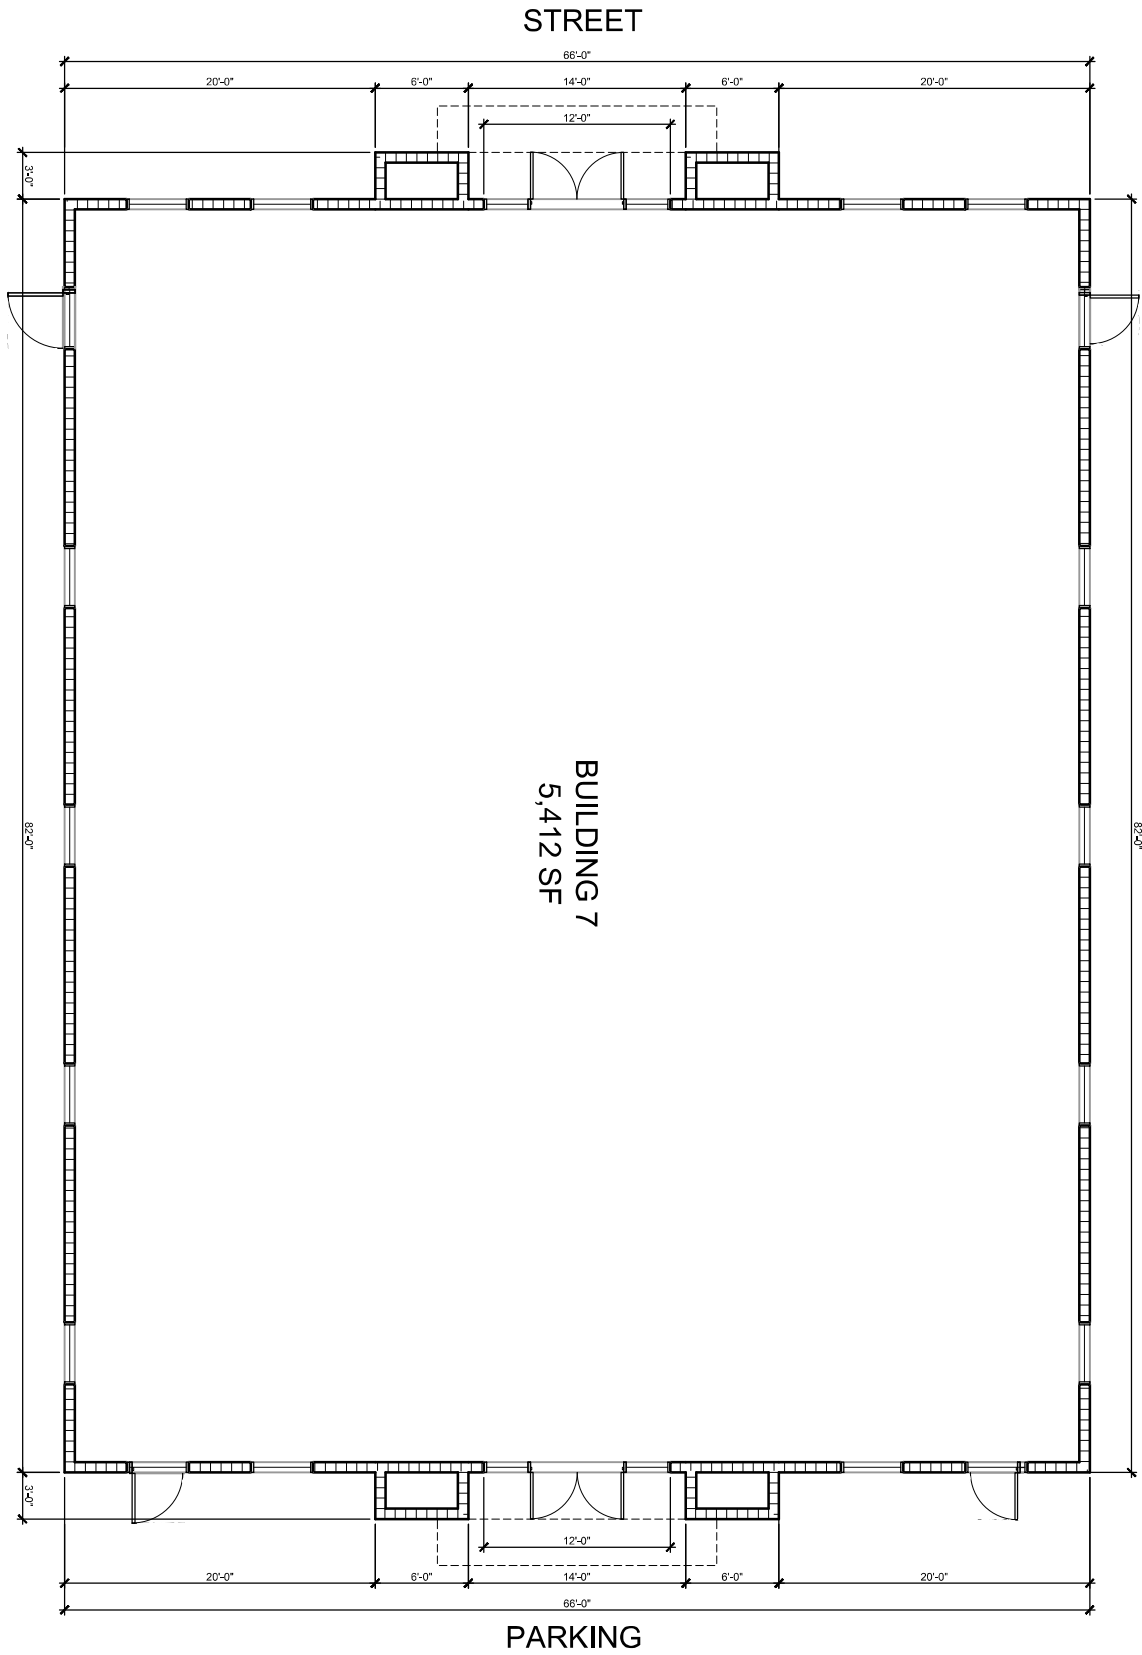

STREET

PARKING

BUILDING 7
5,412 SF

BUILDING 7



POWELL STUDIO
ARCHITECTURE
713 W. MONTROSE STREET
CLERMONT, FLORIDA 34711
PH: (352) 374-2340
FAX: (877) 680-7183
www.powellstudioarch.com
AA0502236

PROJECT NAME:
STONEYBROOK EXCHANGE
WINTER GARDEN, FLORIDA

DRAWING TITLE:
SCHEMATIC FLOORPLAN
SCALE: 1/8" = 1'-0"

DATE:
05-17-2023

SHEET NO.:
SFP-07