

3

2

1

120'-0"

30'-0"

30'-0"

30'-0"

← 10' →

WAREHOUSE BELOW

WAREHOUSE BELOW

WAREHOUSE BELOW

UNIT B

B

DN  
WC STAT

WORK STATION

STORAGE/  
FAX/COPY

RECEPTION

WORK STATION

WC STAT

DN

OFFICE

OFFICE

OFFICE

RECEPTION

H.C.  
TOILET

DN

OFFICE


PLANTER


CONCRETE WALKWAY

PRO TREE

UNIT B  
UPPER LEVEL

LAWN DOCTOR SPACE

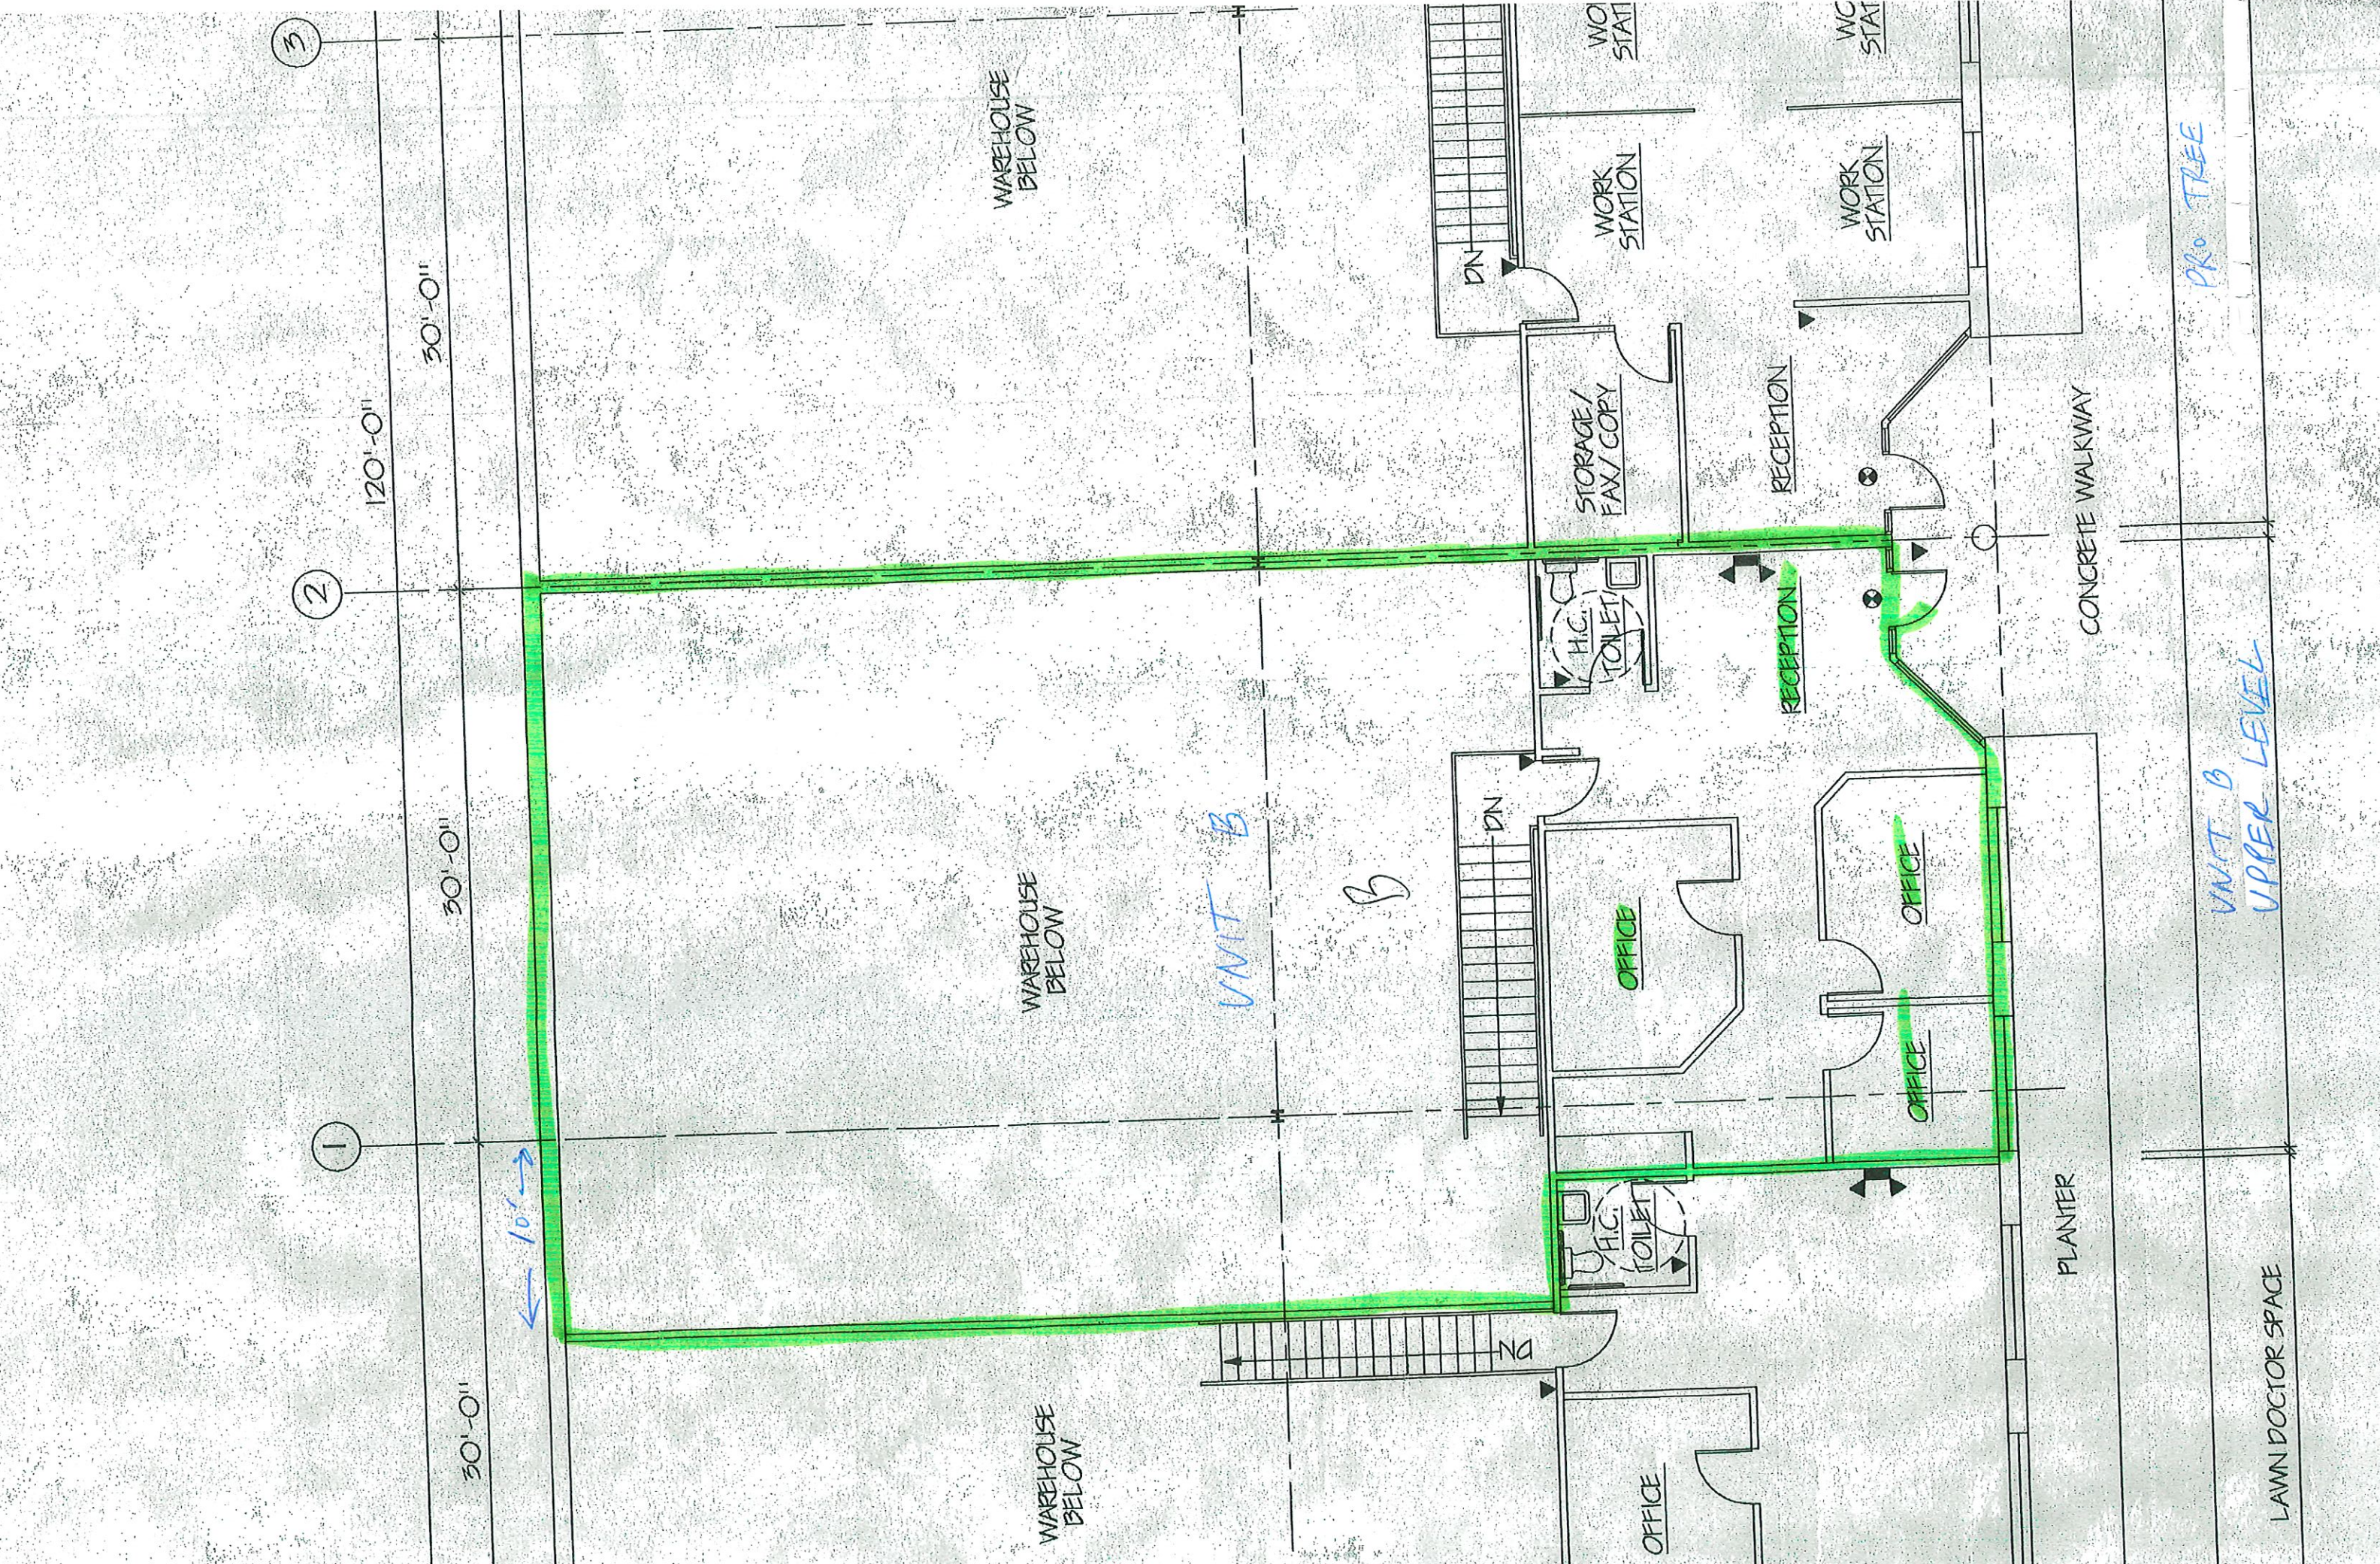

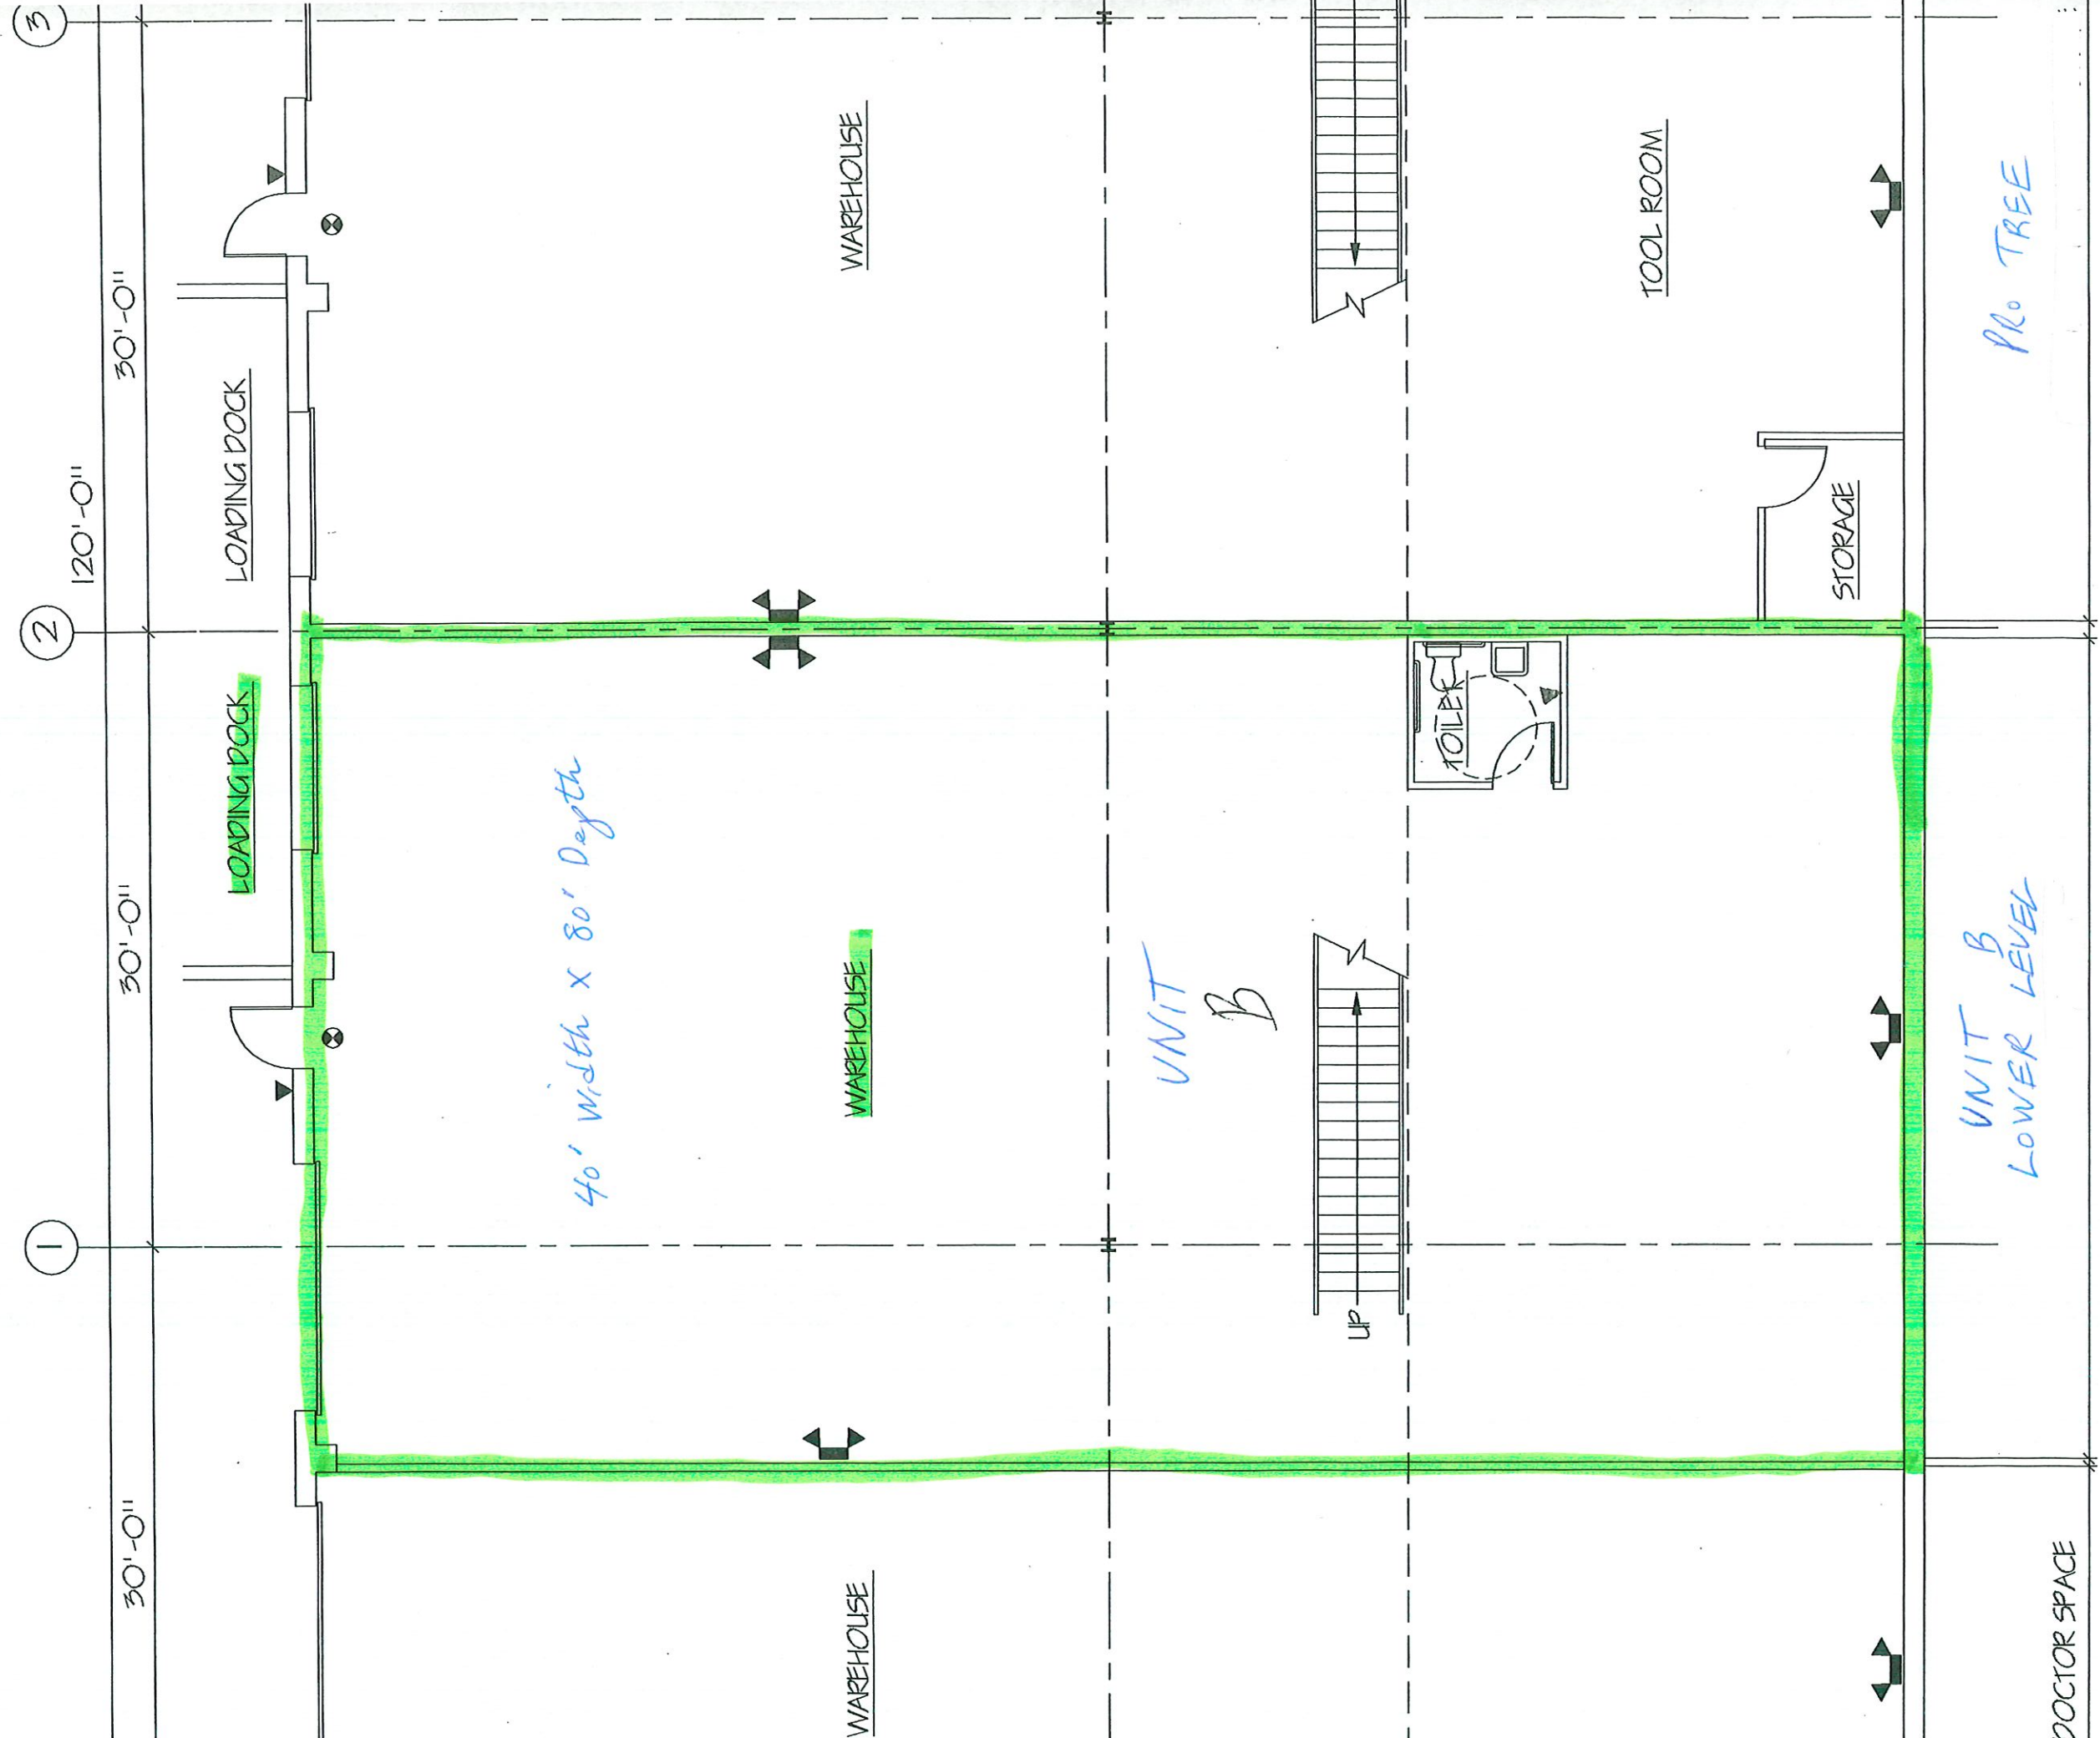

40' width x 80' Depth

WAREHOUSE

WAREHOUSE

WAREHOUSE

UNIT B

UNIT B LOWER LEVEL

PRO TREE

DOCTOR SPACE

3

2

1

30'-0"

30'-0"




120'-0"

30'-0"

LOADING DOCK

LOADING DOCK

UP

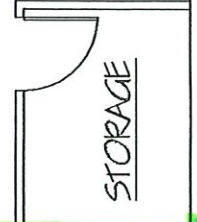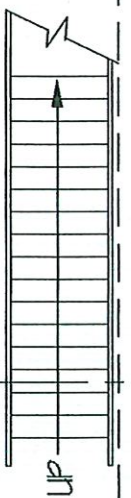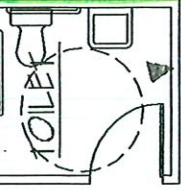

STORAGE

TOOL ROOM

