


MAKETING PLAN FOR:
310/312 S. RANDALL ROAD
SOUTH ELGIN, ILLINOIS

SITE AREA (±1.424 AC.)	±62,025 S.F.
BUILDING AREA	8,460 S.F.
CAR PARKING	69 CARS
UNIT 310	5,054 S.F.

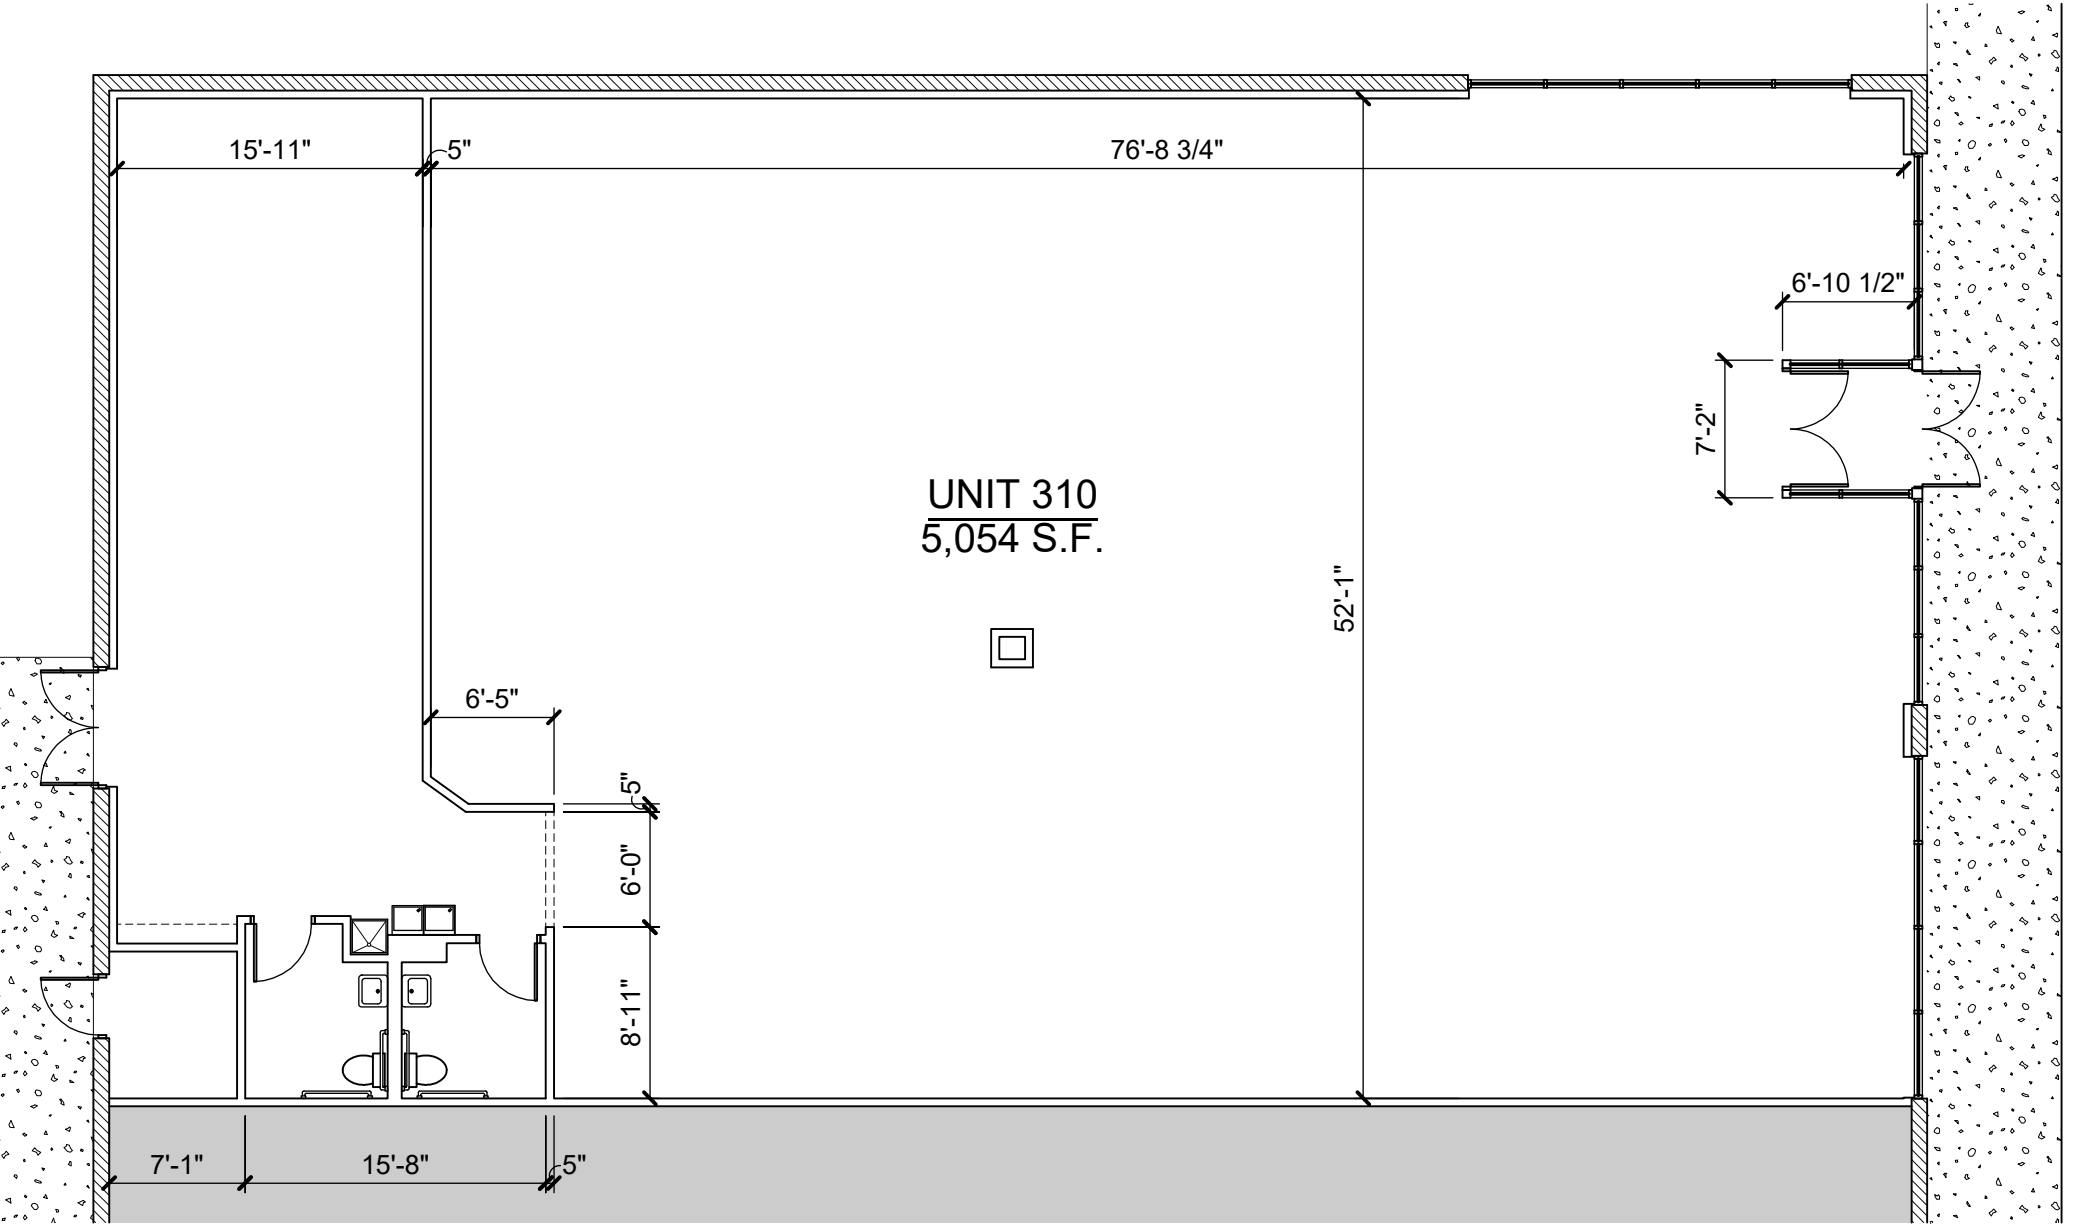

11-23-2019 21901

FLOOR PLAN

