

9353 GREENBACK LANE

Orangevale, CA

FOR LEASE



FOR MORE INFORMATION, PLEASE CONTACT:

MATT COLOGNA, SIOR

Executive Director

+1 916 288 4805


matt.cologna@cushwake.com

CA License NO: 01210309



AVAILABLE SUITES

NOT TO SCALE

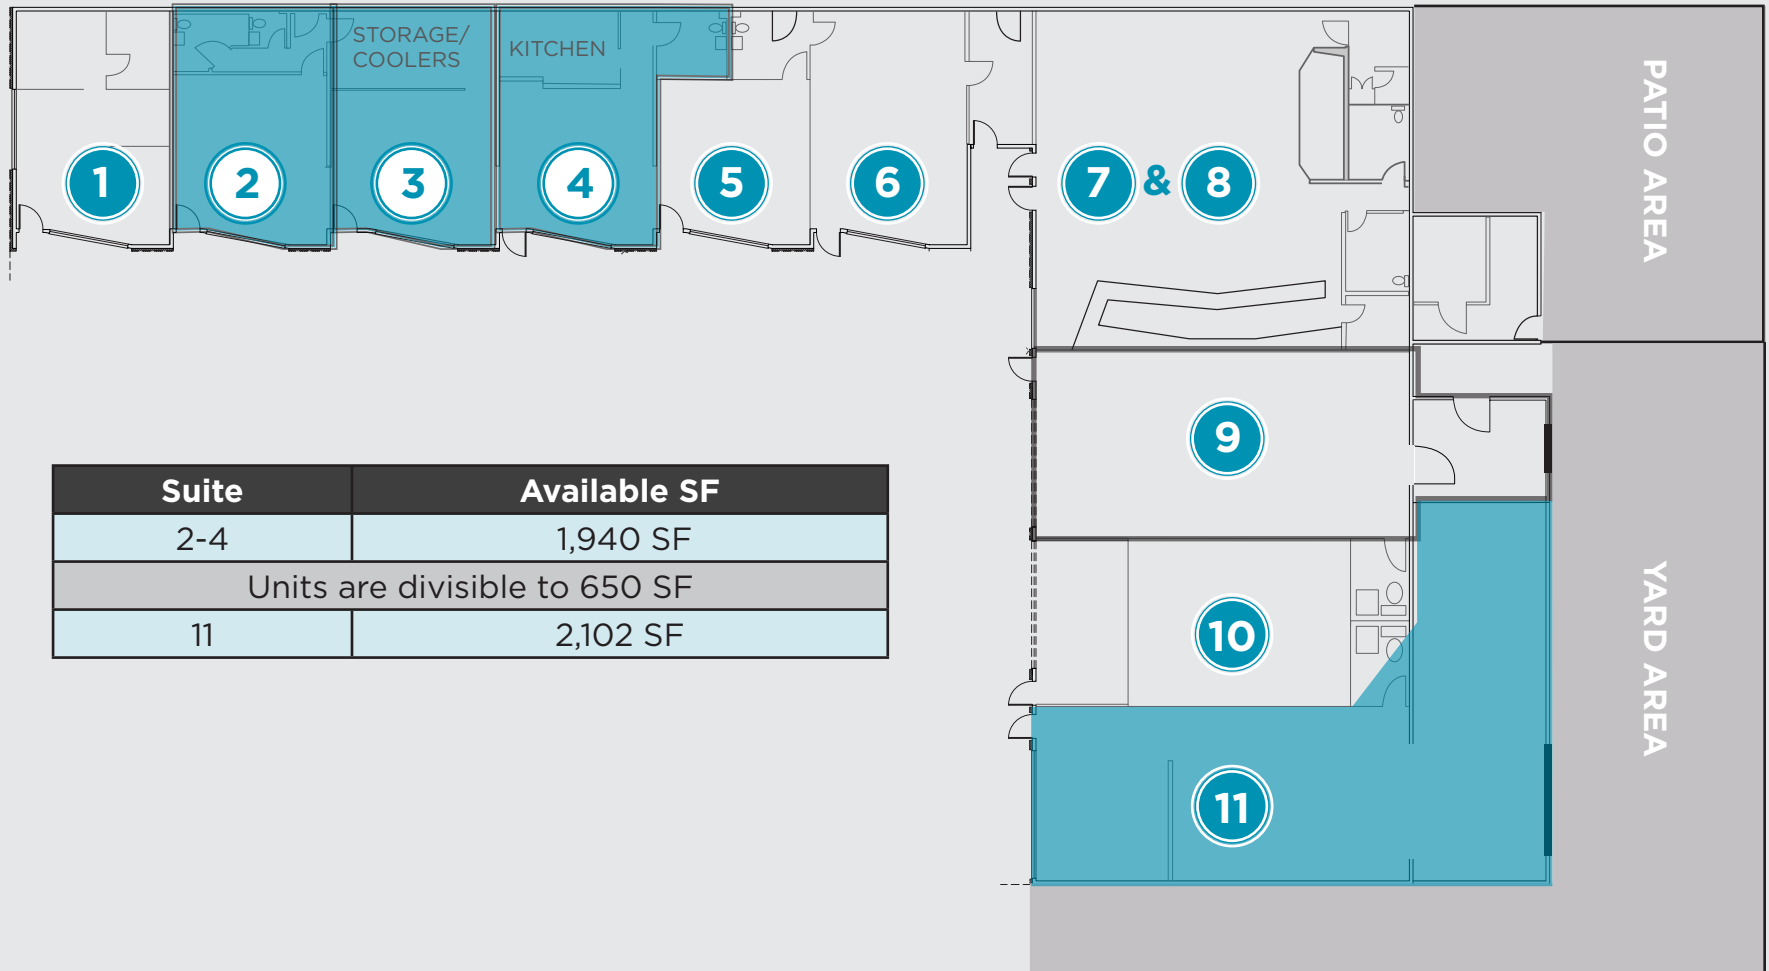

Suite	Available SF
2-4	1,940 SF
Units are divisible to 650 SF	
11	2,102 SF

FOR MORE INFORMATION, PLEASE CONTACT:

MATT COLOGNA, SIOR
Executive Director
+1 916 288 4805
matt.cologna@cushwake.com
CA License NO: 01210309

PROPERTY **PHOTOS**

SUITES 2- 4



FOR MORE INFORMATION, PLEASE CONTACT:

MATT COLOGNA, SIOR
Executive Director
+1 916 288 4805
matt.cologna@cushwake.com
CA License NO: 01210309

PROPERTY PHOTOS

SUITE 11





FOR MORE INFORMATION, PLEASE CONTACT:

MATT COLOGNA, SIOR
Executive Director
+1 916 288 4805
matt.cologna@cushwake.com
CA License NO: 01210309

9353 GREENBACK LANE

Orangevale, CA

PROPERTY LOCATION

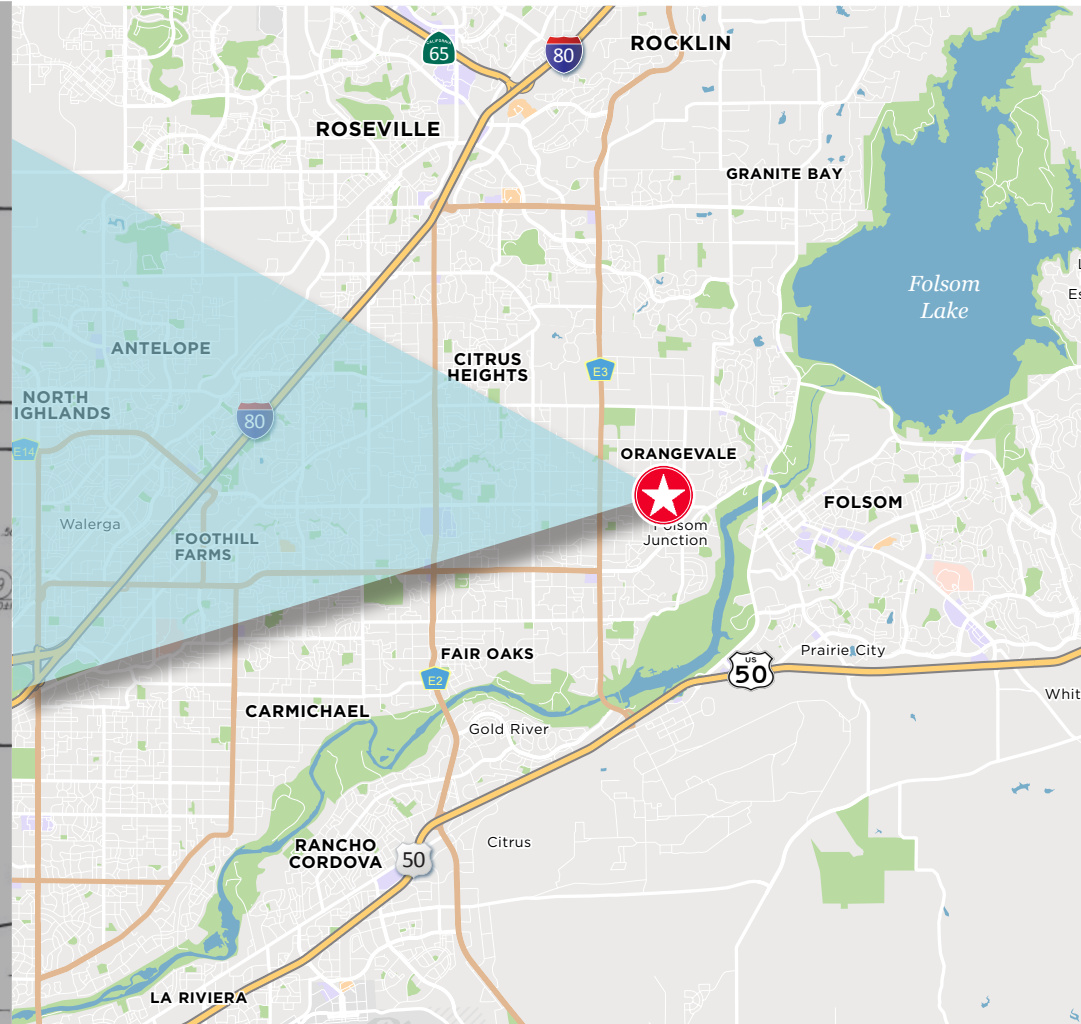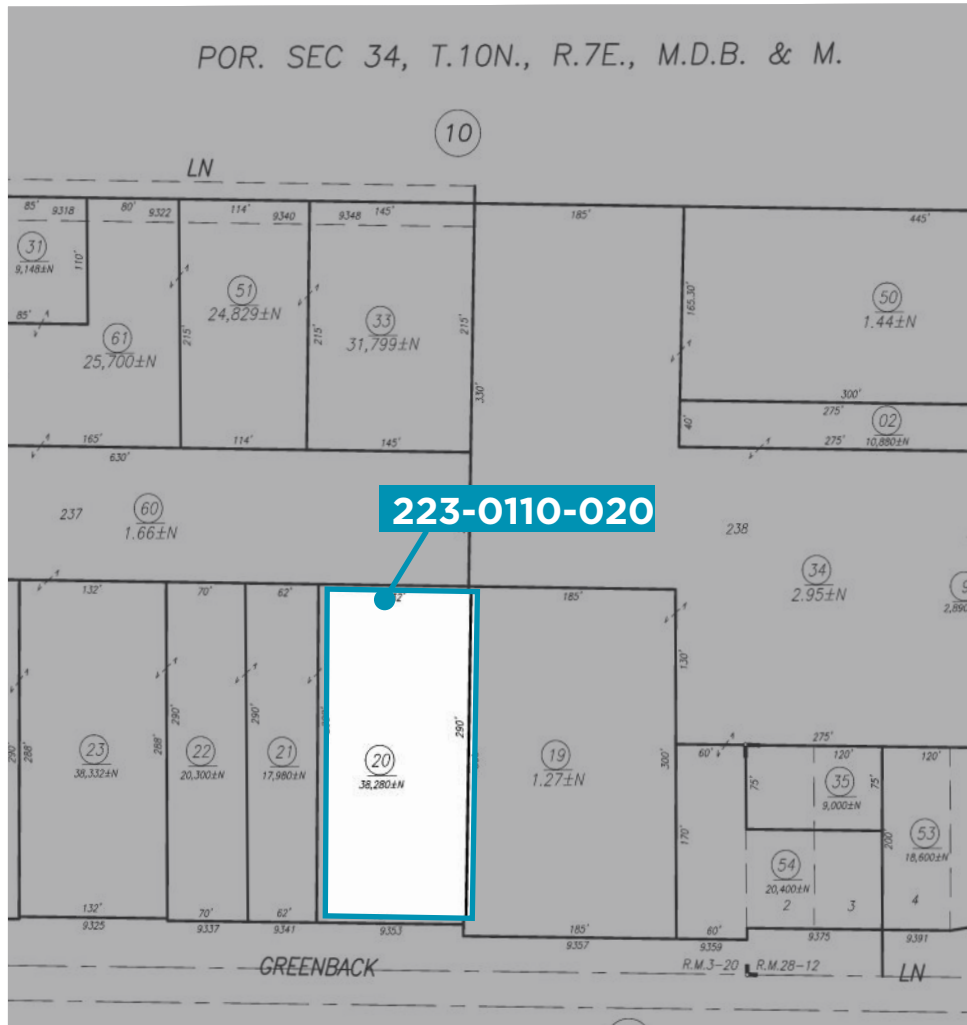

FOR MORE INFORMATION, PLEASE CONTACT:

MATT COLOGNA, SIOR
Executive Director
+1 916 288 4805
matt.cologna@cushwake.com
CA License NO: 01210309

