



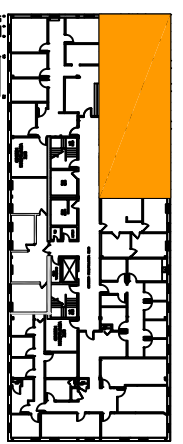

# STACKING PLAN

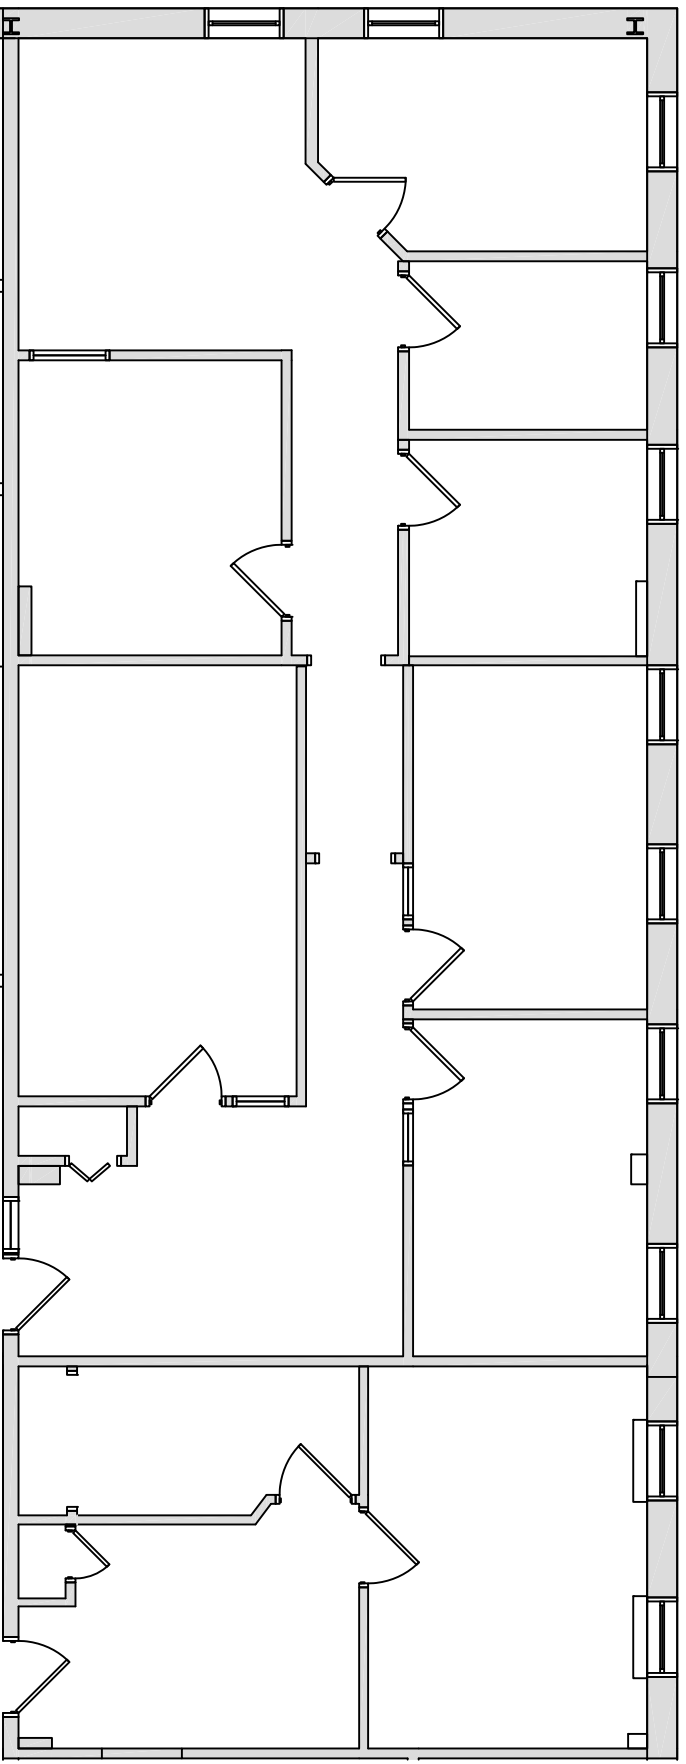

# KEY PLAN

222 Forbes Rd		Suite 2205 & 2207		7/17/19		 130 New Boston Street, Suite 303 Woburn, MA 01801 (978) 560-0560	
LEGEND		2,414 RSF		Scale: 1/8"=1'0"		Revision Date:	
 Existing Walls				<b>WI Wright Interiors</b> Interior Design & Space Planning <a href="mailto:bree@wrightinteriors.net">bree@wrightinteriors.net</a>		Drawing Name: 222 Forbes Rd 2nd Fl 7-17-19	