




01 BUILDING A: ELEVATION (NORTH WEST)
SCALE: N.T.S.

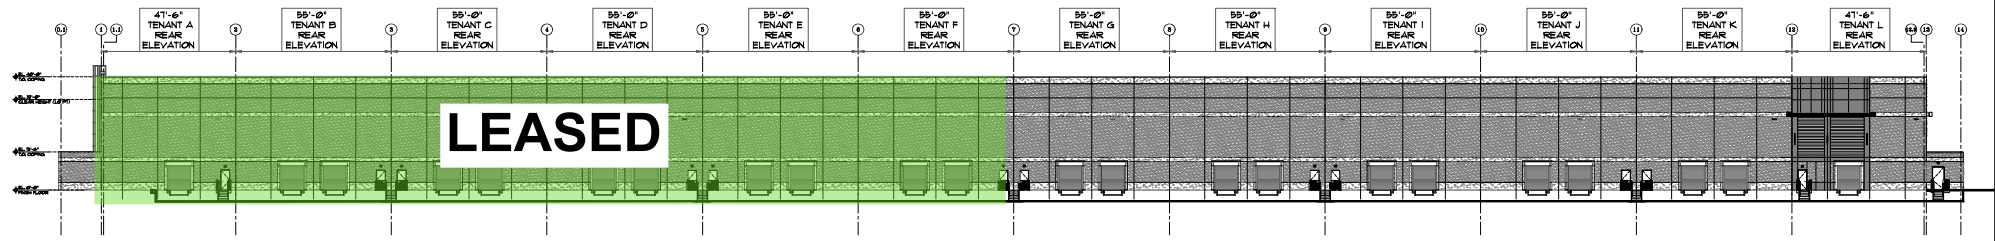


02 BUILDING A: ELEVATION (SOUTH EAST)
SCALE: N.T.S.

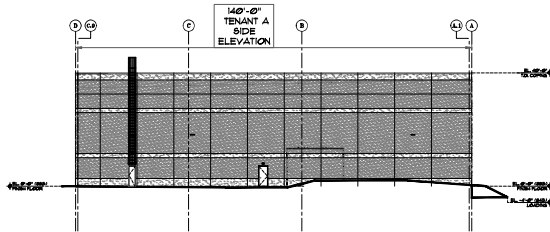


03 BUILDING A: ELEVATION (SOUTH WEST)
SCALE: N.T.S.

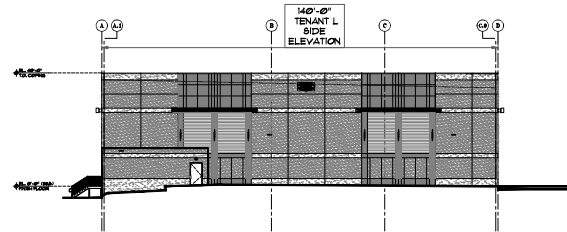


04 BUILDING A: ELEVATION (NORTH EAST)
SCALE: N.T.S.

KEY PLAN
 KNOCKOUT PANEL

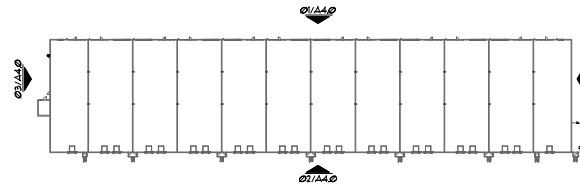

KEY PLAN
SCALE: N.T.S.

 THE DIETZ PARTNERSHIP <small>90 East Hobart Road, Suite 201 • Parsippany, New Jersey 07054 • (973) 884-7400</small>		CHARLES A. DIETZ <small>ARCHITECT</small> <small>100 WEST ST. • TINTON FALLS, NJ 08058</small>																									
<small>OWNER © 2011 THE DIETZ PARTNERSHIP. ALL RIGHTS RESERVED. NO PART OF THIS DOCUMENT MAY BE REPRODUCED OR TRANSMITTED IN ANY FORM OR BY ANY MEANS, ELECTRONIC OR MECHANICAL, WITHOUT PERMISSION FROM THE DIETZ PARTNERSHIP.</small>		BUILDING A WAYSIDE CROSSING WEST 1850 WAYSIDE RD. BLOCK 103.03 LOT 1 TINTON FALLS, NEW JERSEY																									
DESIGNED BY: CPD	DRAWN BY: FD	CHECKED BY: CPD	APPROVED BY: CPD																								
<table border="1"> <thead> <tr> <th>NO.</th> <th>DATE</th> <th>ISSUE LOG</th> <th>SCALE</th> </tr> </thead> <tbody> <tr> <td>01</td> <td>12-09-14</td> <td>ISSUED FOR MARKETING</td> <td>AS NOTED</td> </tr> <tr> <td>02</td> <td>02-19-15</td> <td>ISSUED FOR MARKETING</td> <td>DATE:</td> </tr> <tr> <td>03</td> <td>02-19-15</td> <td>ISSUED FOR MARKETING</td> <td>SHEET NO.:</td> </tr> </tbody> </table>		NO.	DATE	ISSUE LOG	SCALE	01	12-09-14	ISSUED FOR MARKETING	AS NOTED	02	02-19-15	ISSUED FOR MARKETING	DATE:	03	02-19-15	ISSUED FOR MARKETING	SHEET NO.:	<table border="1"> <thead> <tr> <th>NO.</th> <th>DATE</th> <th>ISSUE LOG</th> <th>SCALE</th> </tr> </thead> <tbody> <tr> <td> </td> <td> </td> <td> </td> <td> </td> </tr> </tbody> </table>		NO.	DATE	ISSUE LOG	SCALE				
NO.	DATE	ISSUE LOG	SCALE																								
01	12-09-14	ISSUED FOR MARKETING	AS NOTED																								
02	02-19-15	ISSUED FOR MARKETING	DATE:																								
03	02-19-15	ISSUED FOR MARKETING	SHEET NO.:																								
NO.	DATE	ISSUE LOG	SCALE																								
SHEET NO. A4.0		SHEET NO. A4.0																									