


**ACCESSIBLE ACCESS-WAY AND SEATING LEGEND**

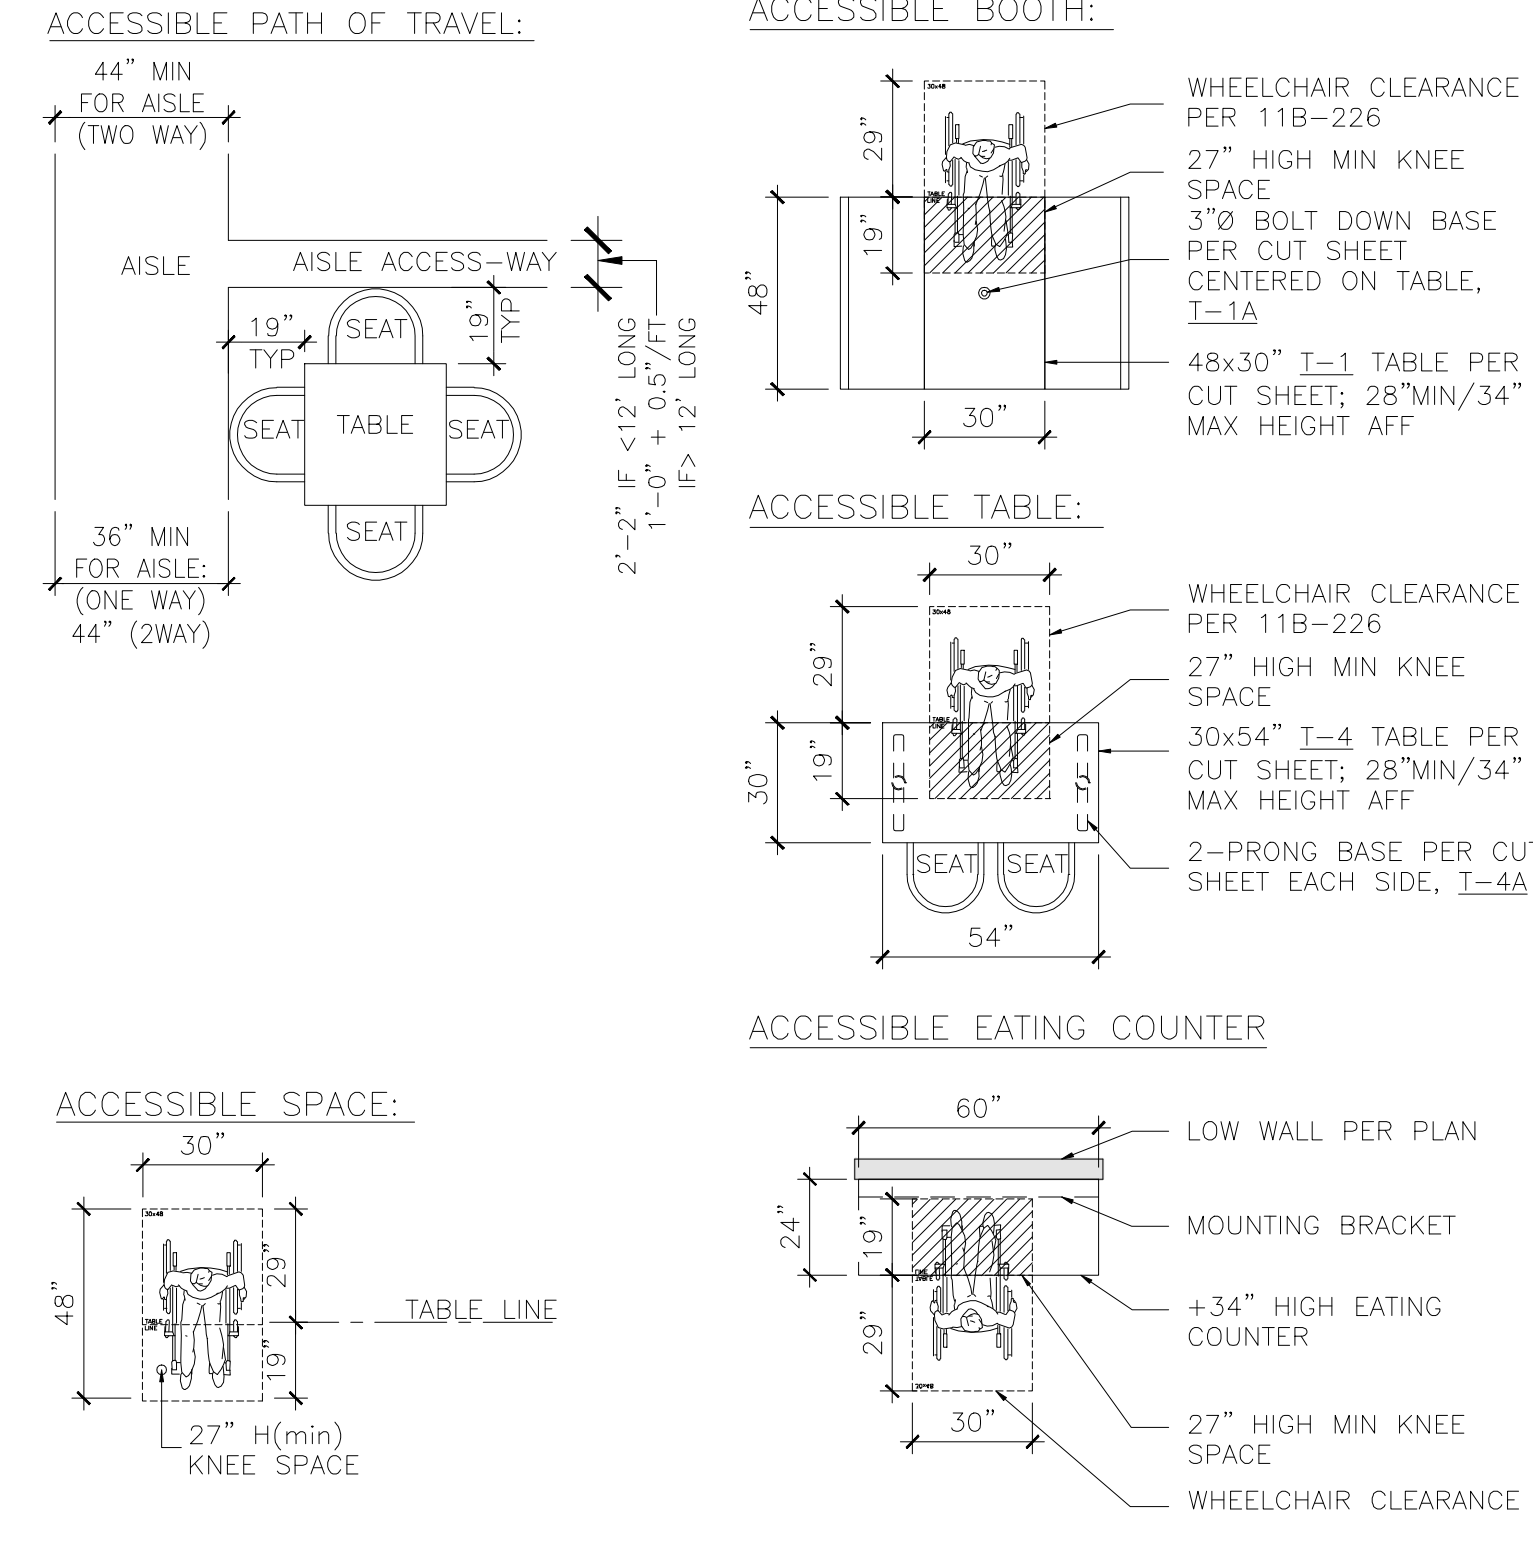

REVISIONS

DATE

ALL-TRADE  
Engineering & Design

DESIGNER: *Design Development*

PROJECT: **WAGON WHEEL BOWLING**  
2800 Wagon Wheel Road, Oxnard, CA 93036

SCALE: **AS NOTED**

**ID 2.0**