

FOR LEASE



VISTA PROGRESS CENTER OFFICE SPACE AVAILABLE

2834 LA MIRADA DRIVE, SUITE H | VISTA, CA 92081



2834 LA MIRADA DR SUITE H, VISTA CA

BUILDING HIGHLIGHTS

±2,500 SF office space

Reception, four private offices, open office bullpen, conference room, kitchen and one restroom

Easy access to Highway 78 via Sycamore Avenue

On-site deli (Hello Deli)



Flexible Size (options available)

Fire sprinklers available

Available Now

Call to show

Lease rate: \$0.96/SF/Mo + Electric

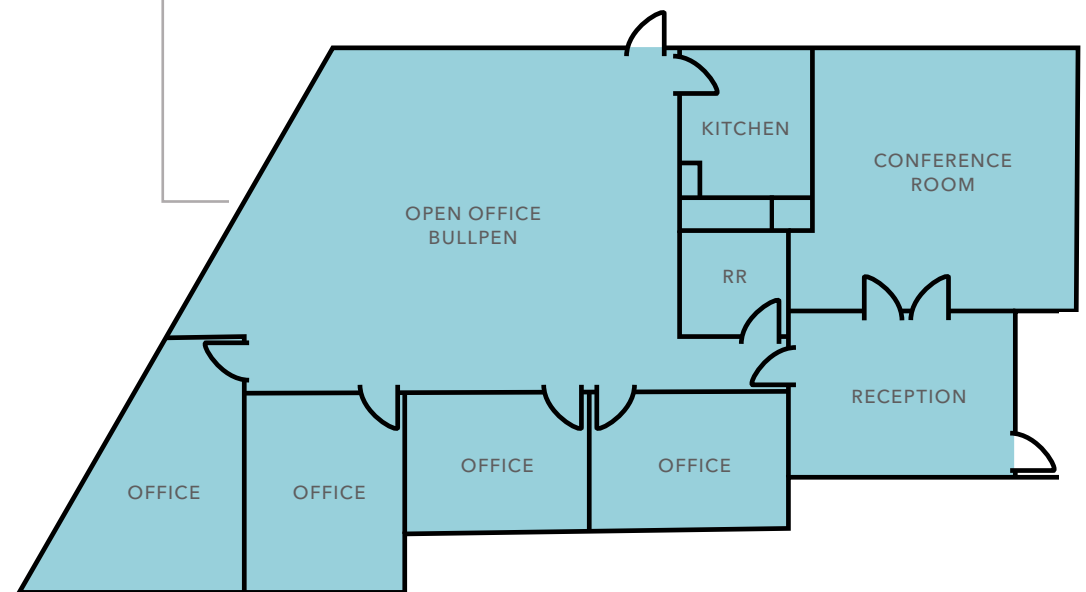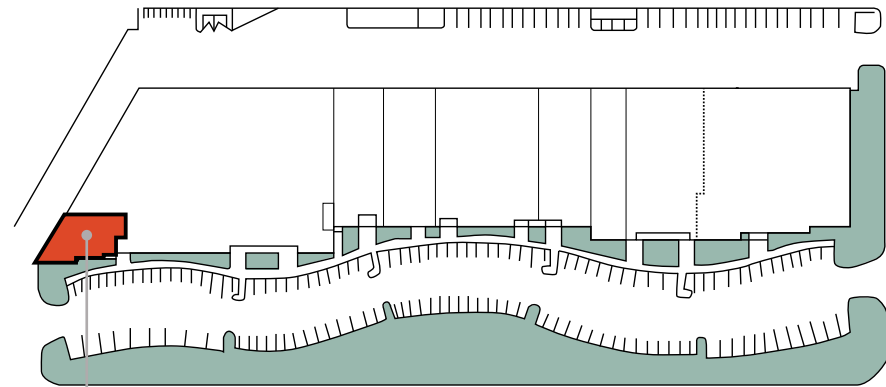

*Floor plan and site plan not to scale.

VISTA PROGRESS CENTER


SUITE H

PROGRESS STREET

LA MIRADA DRIVE

AVAILABLE FOR LEASE

KIDDER MATHEWS

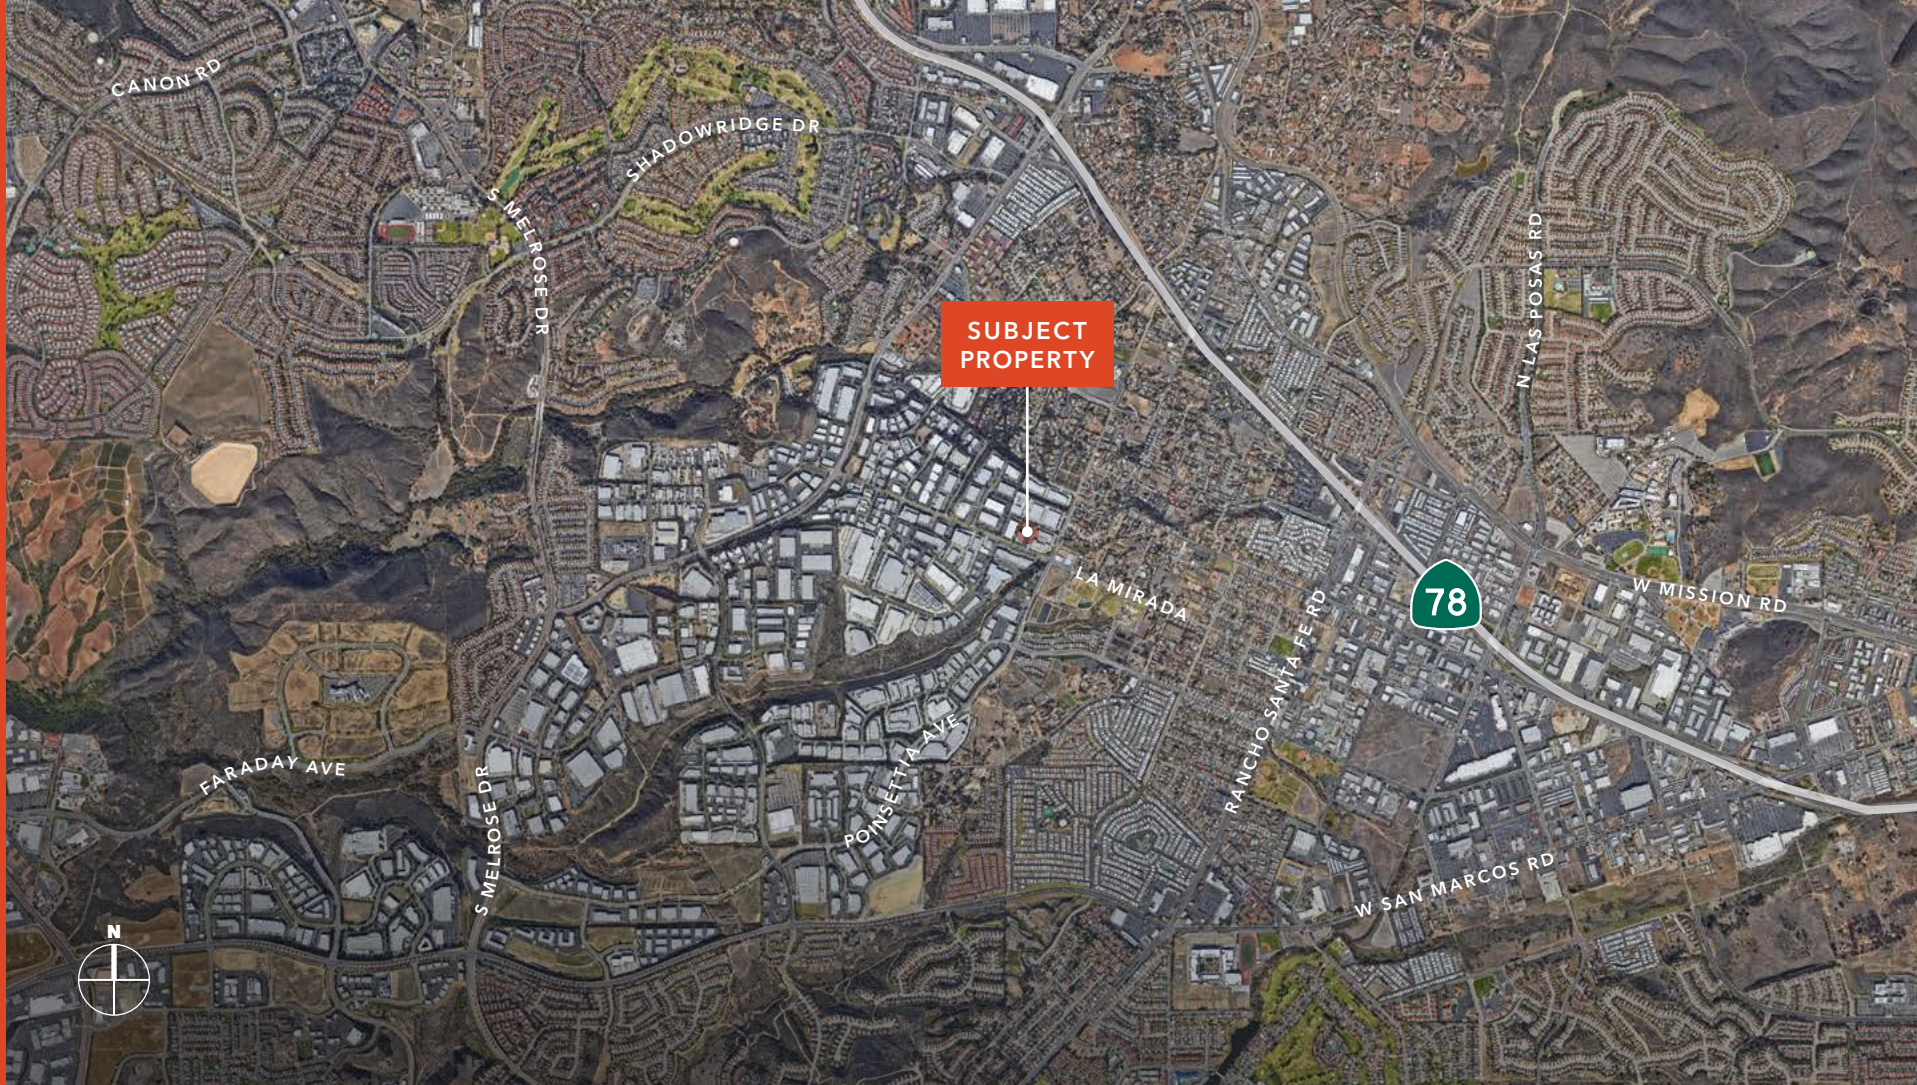

VISTA PROGRESS CENTER

For more information on this property, please contact

JOHN WITHERALL
760.815.9004
john.witherall@kidder.com
LIC N° 01759453

KIDDER.COM

This information supplied herein is from sources we deem reliable. It is provided without any representation, warranty, or guarantee, expressed or implied as to its accuracy. Prospective Buyer or Tenant should conduct an independent investigation and verification of all matters deemed to be material, including, but not limited to, statements of income and expenses. Consult your attorney, accountant, or other professional advisor. All Kidder Mathews designs are the sole property of Kidder Mathews. Branded materials and layouts are not authorized for use by any other firm or person.

