



Rehab
by Qui

1282

OFFICE SPACE
AVAILABLE
FOR RENT
908-517-3911

NO
PARKING

1282 N. Broad St.

Hillside, NJ 07205

PROPERTY FOR LEASE:

Building Type: Office/Medical

Year Built/Renovated: 1964/2022

Building Height: 2 Stories

Ground Floor 3,300 SF

10FT Ceilings

Open Floor Plan Compatible

Building Size: 7,000 SF

Building Class: B


Typical Floor Size: 3,500 SF

Parking: Surface Parking (25 Spots)

9FT Garage Door

2 Entrances Available


1282 N. Broad St. Hillside, NJ 07205
3,400 SF of Office/Medical Space Available
Ground Floor

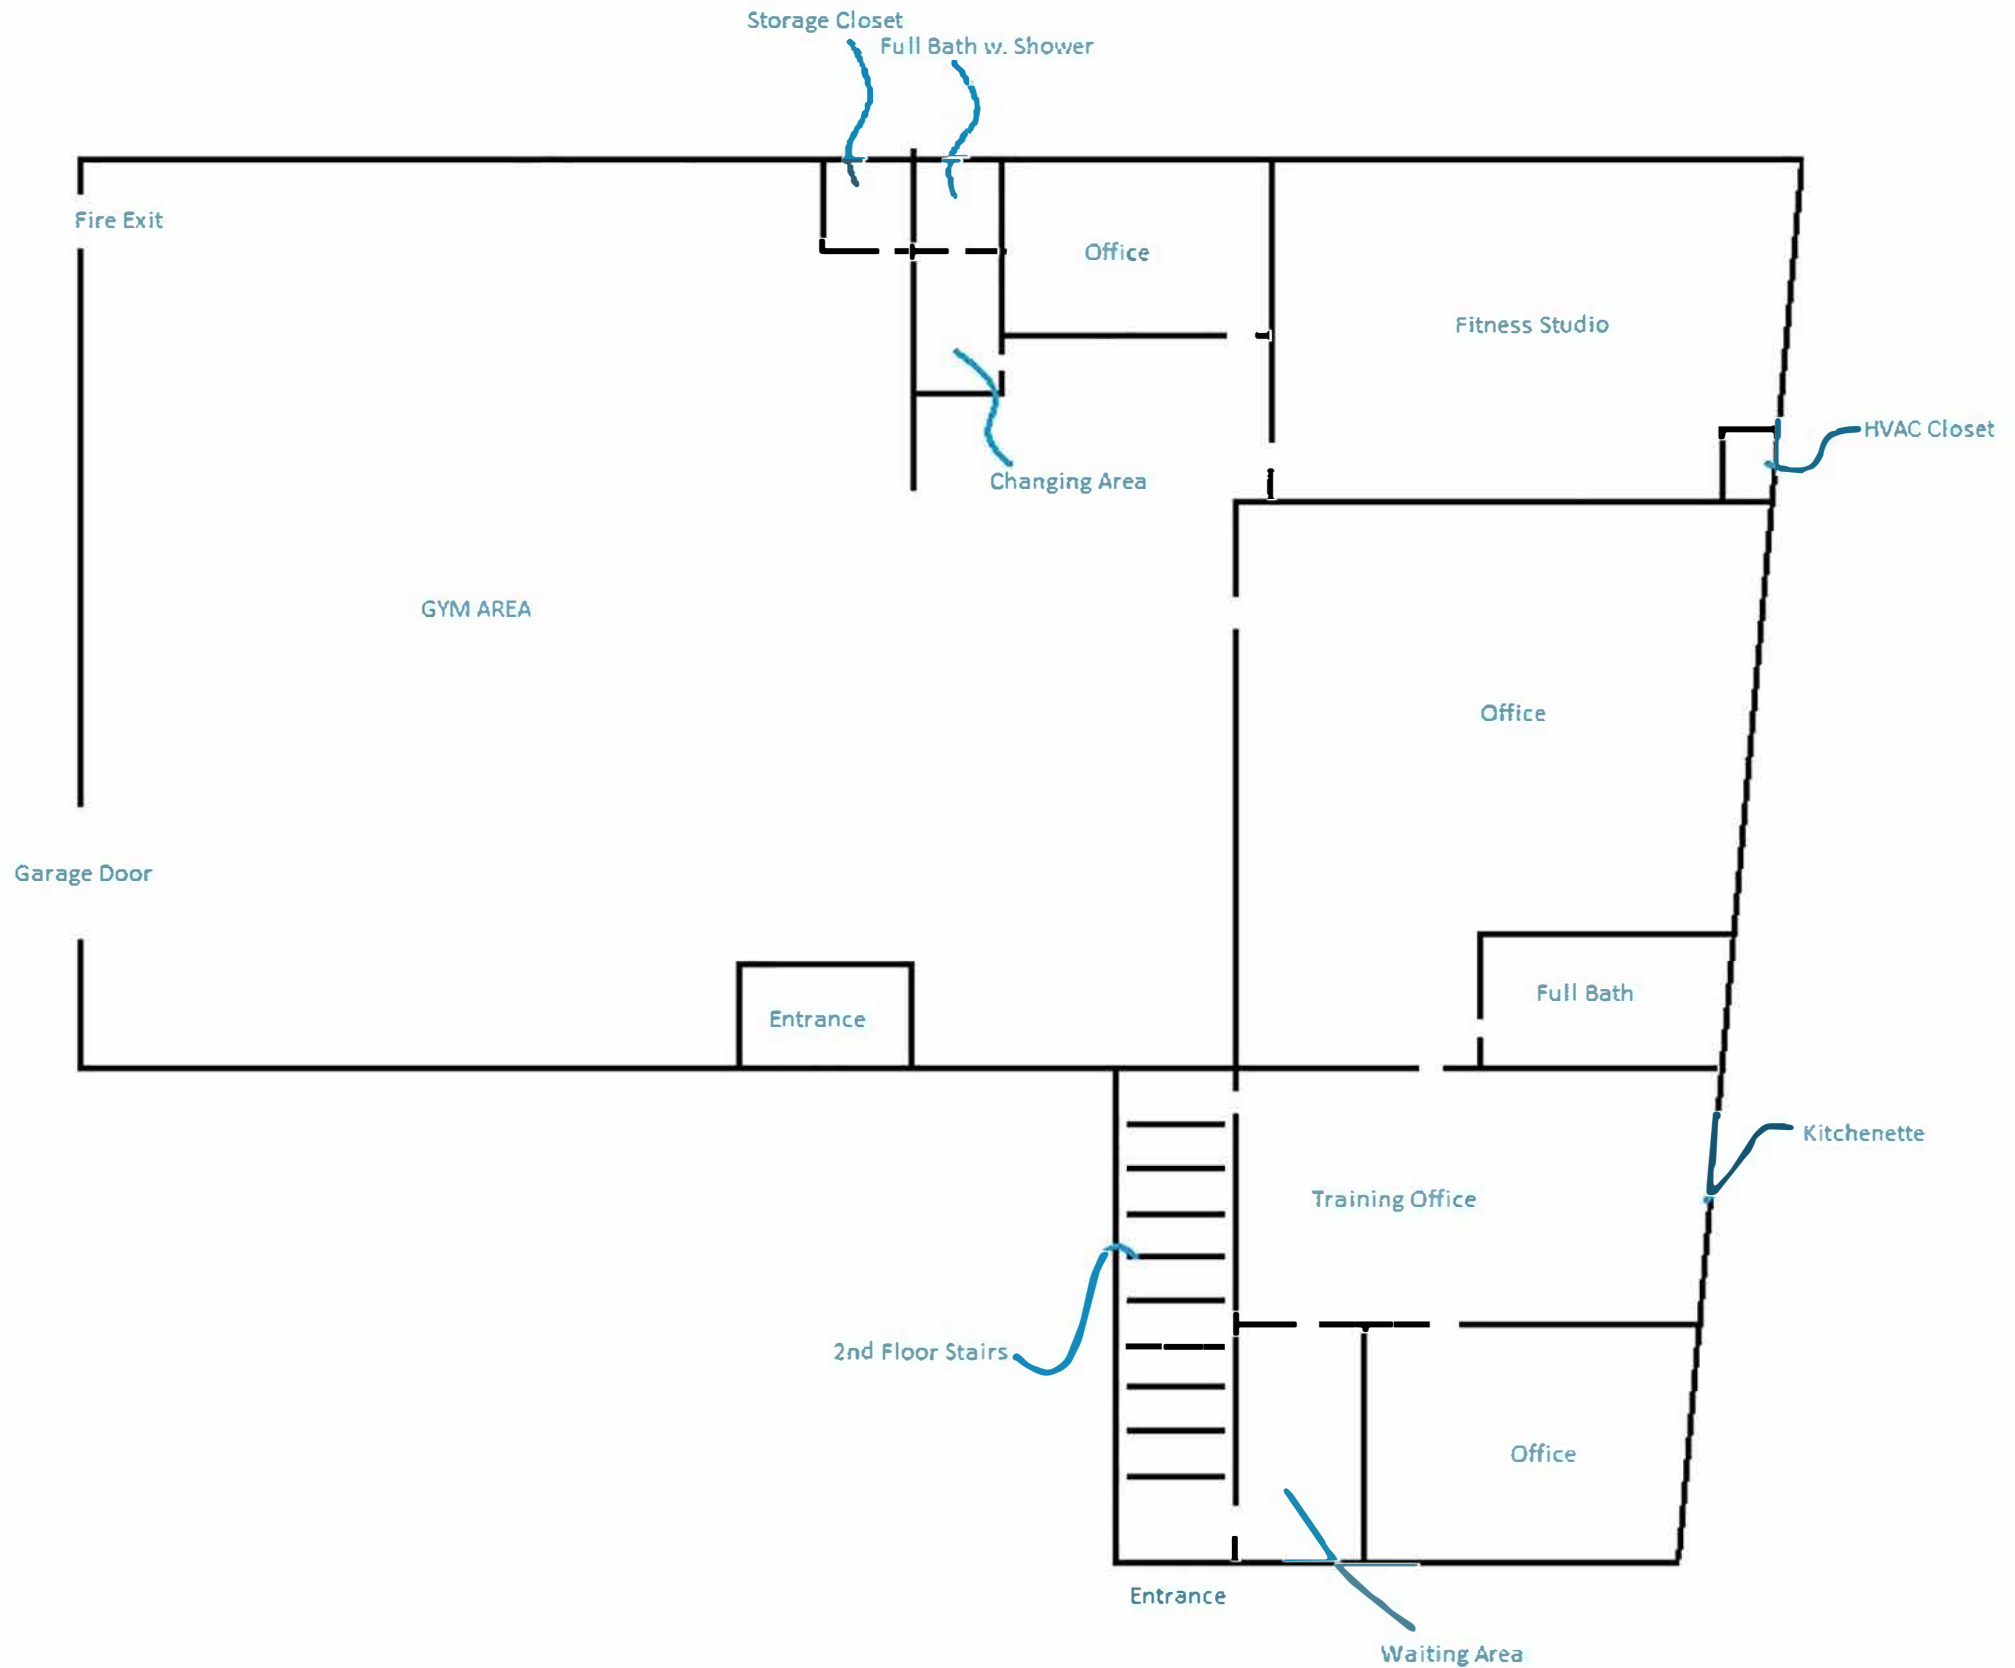

*not to scale





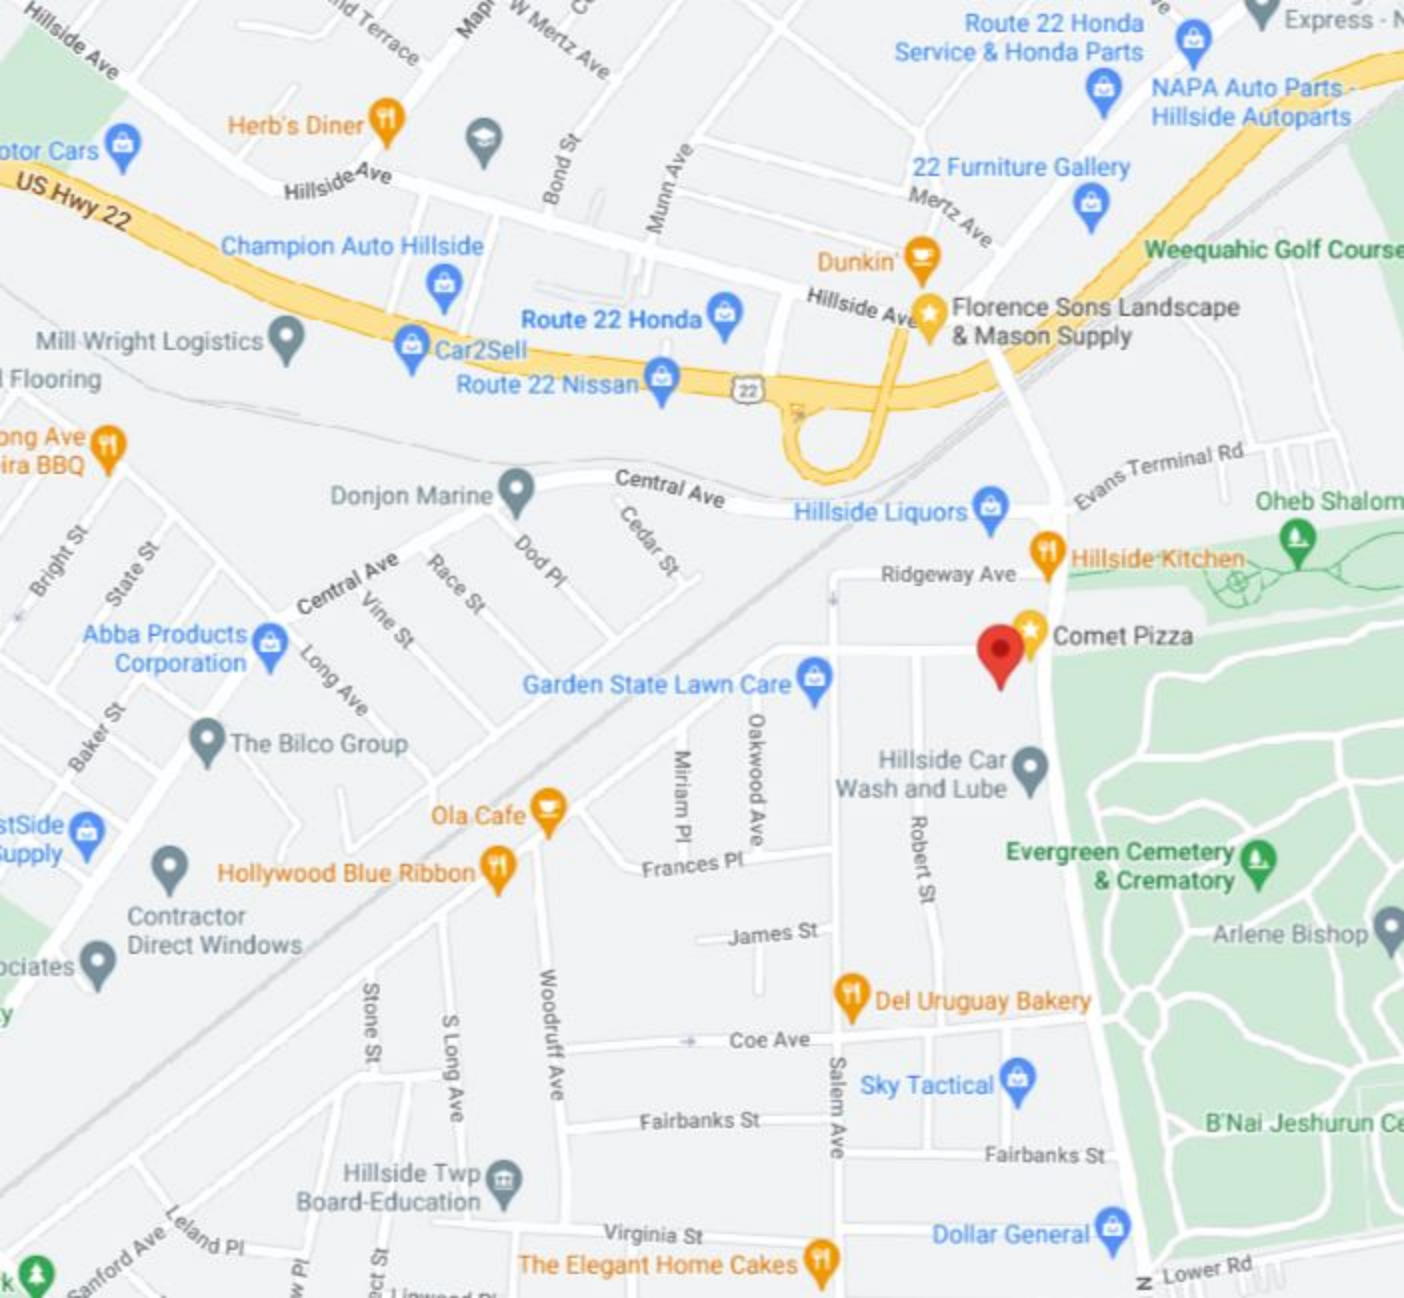

Herb's Diner

Champion Auto Hillside

Route 22 Honda

Car2Sell

Route 22 Nissan

Dunkin'

Florence Sons Landscape & Mason Supply

NAPA Auto Parts - Hillside Autoparts

Route 22 Honda Service & Honda Parts

22 Furniture Gallery

Weequahic Golf Course

Mill Wright Logistics

Flooring

Long Ave

ira BBQ

Donjon Marine

Central Ave

Hillside Liquors

Evans Terminal Rd

Oheb Shalom

Central Ave

Race St

Garden State Lawn Care

Ridgeway Ave

Hillside Kitchen

Comet Pizza

Abba Products Corporation

The Bilco Group

Ola Cafe

Hollywood Blue Ribbon

Hillside Car Wash and Lube

Evergreen Cemetery & Crematory

Arlene Bishop

B'Nai Jeshurun Ce

Contractor Direct Windows

Woodruff Ave

Del Uruguay Bakery

Sky Tactical

Dollar General

Hillside Twp Board-Education

Fairbanks St

The Elegant Home Cakes

Virginia St

N Lower Rd

