



CEDARCOM

smart locations for smart business

SPACE FOR LEASE



999 Airport Road Unit 2 Lakewood, NJ

- Great Location - right off the Garden State Parkway, Route 70, and Route 9.
- The Lakewood Industrial Park is part of the Urban Enterprise Zones. It offer businesses multiple benefits if you become part of the program.

Below is a link that provides additional information.
<http://www.lakewoodnj.gov/departments/uez>

AVAILABLE SPACE

5,000 SQ FT

DOORS

1-Drive In 10'X12'

CEILING HEIGHT

12'-15' High

ZONING

M1, Industrial Zone

Contact Us

732-994-4000

Cedarcom.com

DeAnna Pistola

Ext 202

dpistola@cedarcom.com

Diana King

Ext 213


dking@cedarcom.com



CEDARCOM

smart locations for smart business

SPACE LAYOUT

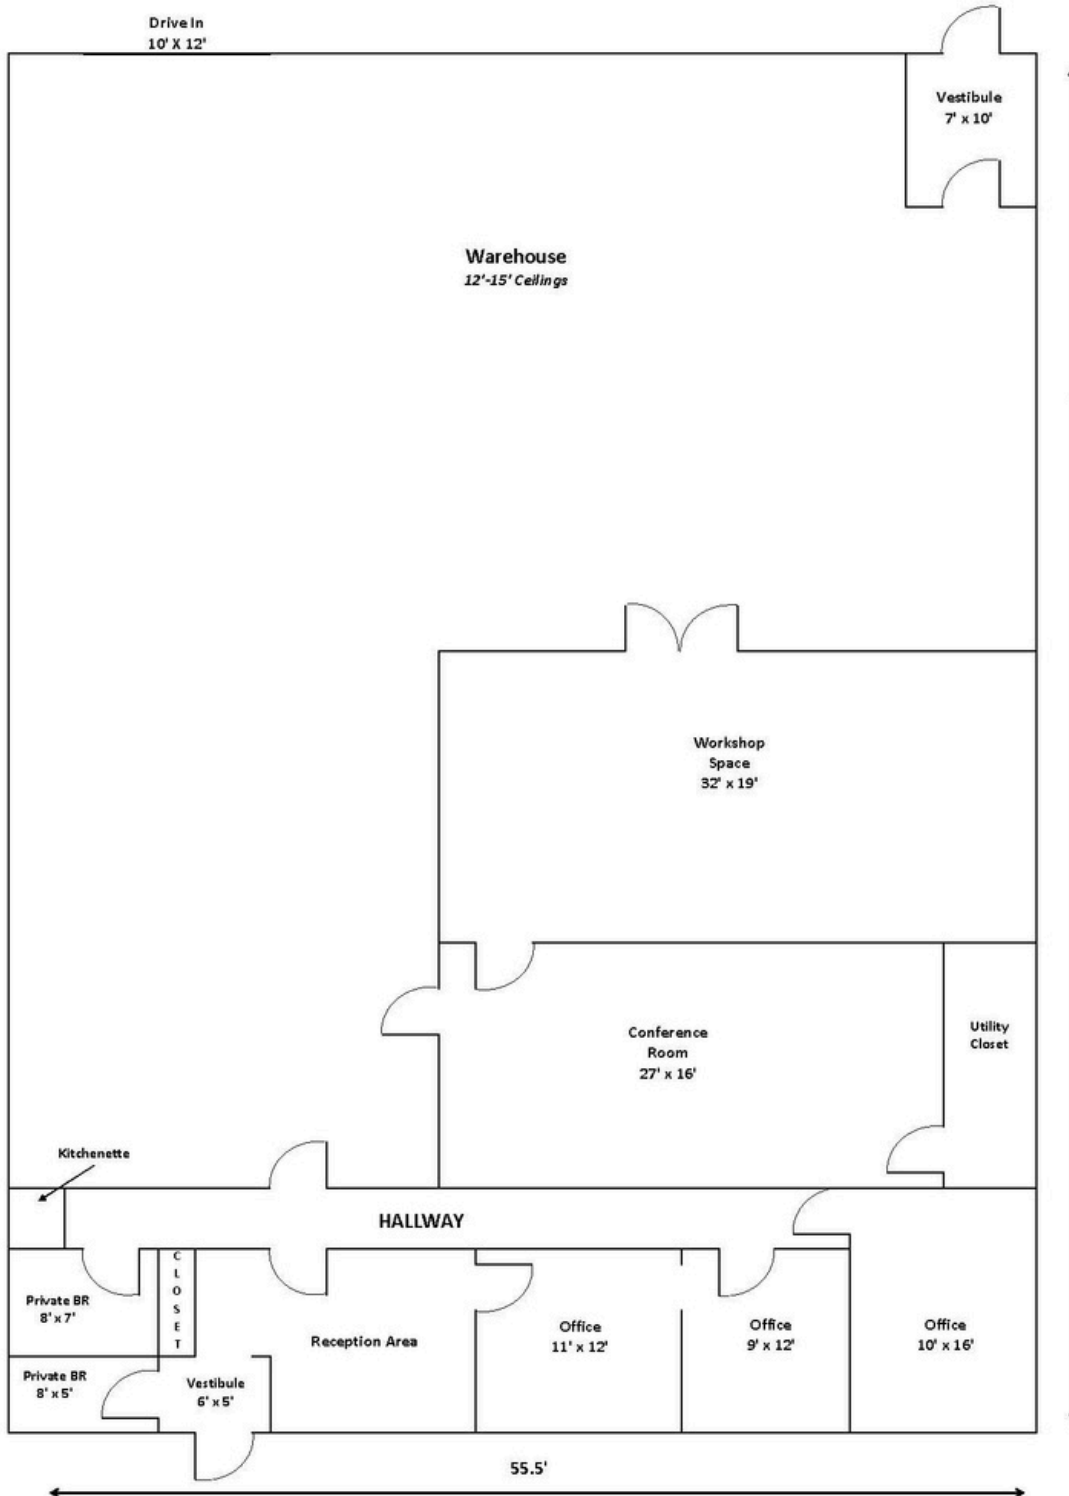

999 Airport Rd
Unit 2
5,000 sqft

****Please note drawing is not to scale and
measurements not exact****



CEDARCOM

smart locations for smart business

SPACE FOR LEASE

