

72-75 FENCHURCH STREET EC3

Ground Floor Let to
The Fenchurch Pub

Prime Lower Ground Floor Unit
Class E Use | 3,056 sq ft



72-75
FENCHURCH
STREET
EC3

A LANDMARK BUILDING
*that has undergone
a comprehensive
redevelopment*


Dixon House is a landmark building comprehensively redeveloped to provide 3,056 sq ft of retail space on the lower ground floor, with 37,600 sq ft of fully let prime Grade A office space sitting above.


The property is located on the south side of Fenchurch Street in the heart of the City of London benefiting from excellent transport links with both Fenchurch Street and Aldgate within a three minute walk. Nearby retailers include Eat, Caffe Nero, Fitness First, Pret A Manger and Tossed.

PRIME FLEXIBLE UNIT
in a City icon



Excellent connections

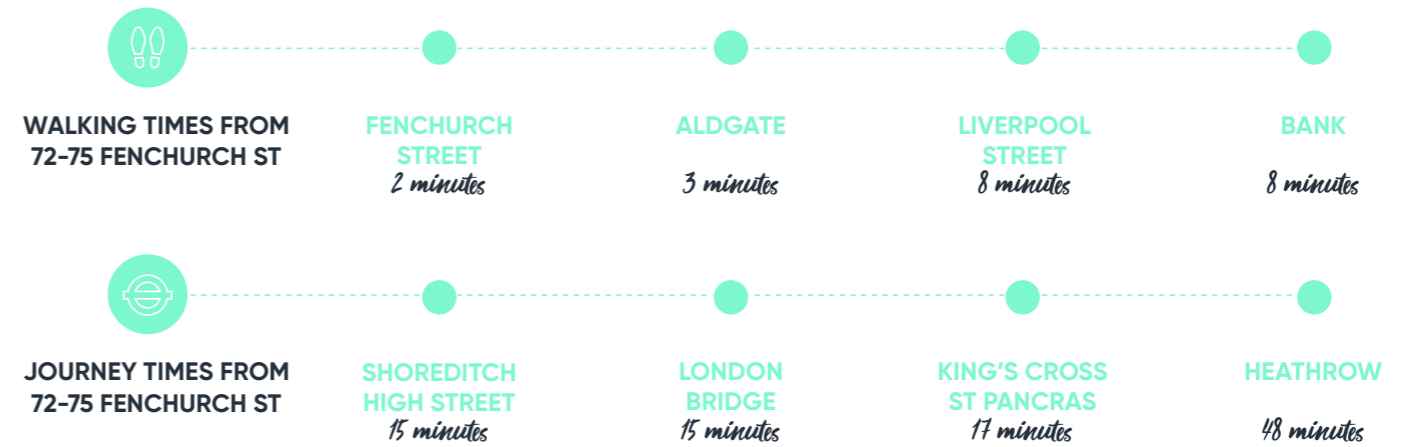

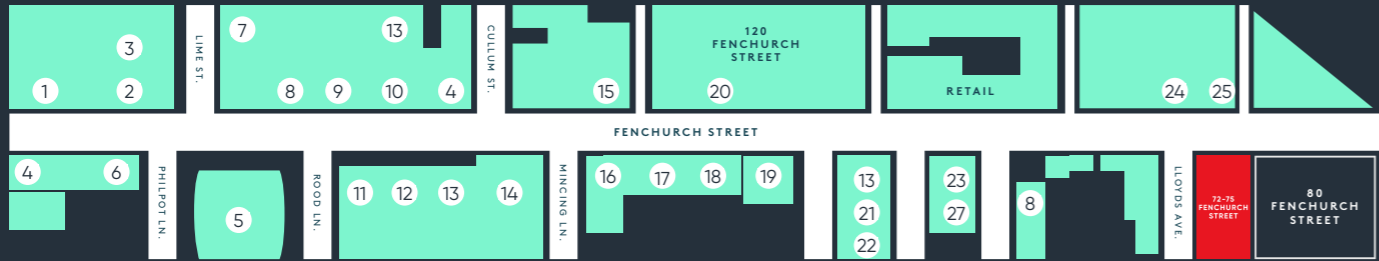

Flexible space

LOCAL OCCUPIERS


- | | | | | |
|-------------------|--------------------|-------------------|----------------------|-----------------------|
| 1. M&S | 6. vodafone | 11. MOLTON BROWN | 16. Sainsbury's | 21. LEON |
| 2. wasabi | 7. LINKS LONDON | 12. JONES | 17. HALIFAX | 22. HOLLAND & BARRETT |
| 3. cycle republic | 8. ★ VEGGIE PRET ★ | 13. Caffe NERO | 18. CHATOO OF LONDON | 23. ★ PRET ★ |
| 4. Boots | 9. CARDS GALORE | 14. next | 19. Superdrug | 24. Fitness First |
| 5. Sky Cinema | 10. MOSS BROS. | 15. Mappin & Webb | 20. NatWest | 25. BARCLAYS |

Ground Floor

Let to The Fenchurch Bar

Lower Ground Floor

3,056 Sq ft | 283.9 Sq m

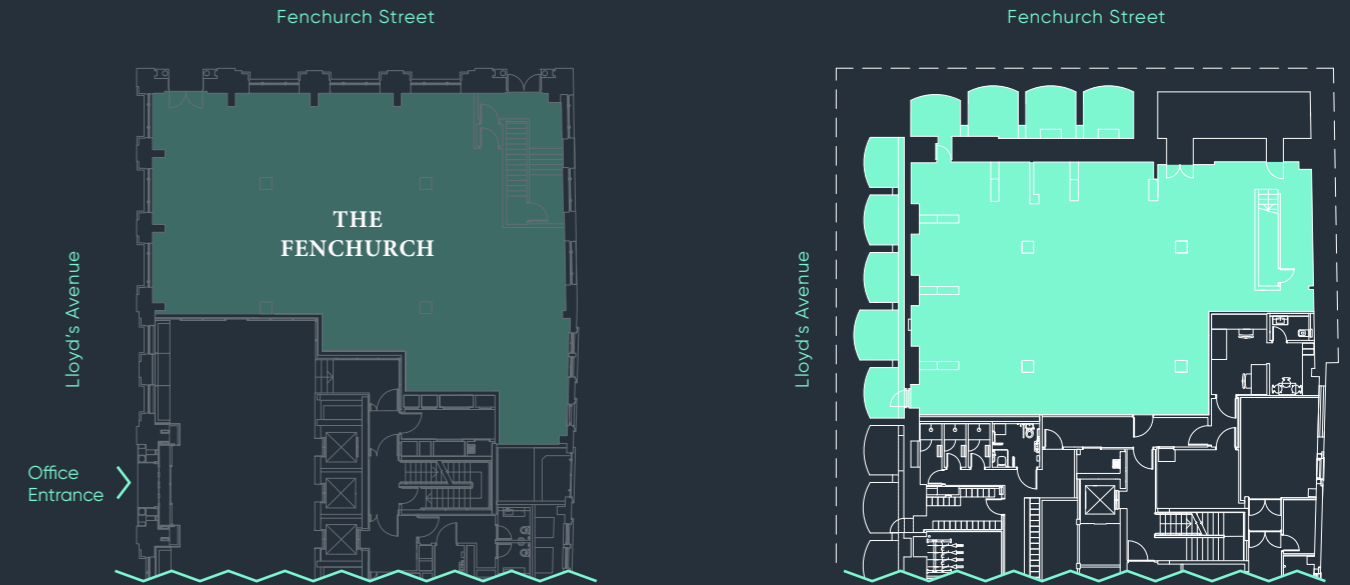

(All plans are for indicative purposes only and are not to scale.)

50,000

Professionals within a 3 minute walk

20 Million

Tourists visit London annually

£15 Billion

Spent on restaurants, hotels and leisure annually



QUOTING RENT

£70,000 per annum exclusive of other occupational costs.

TERM

A new lease for a term to be agreed.

EPC

Available upon request.

PLANNING

Class Use E.

BUSINESS RATES


Subject to reassessment. However interested parties are advised to make their own enquiries to the local authority.

VIEWING

Please contact the joint letting agents:

DANIEL ABOUD
07972 000 240
daboud@savills.com

CALLUM MORTIMER
07714 145 932
callum.mortimer@fourandco.uk

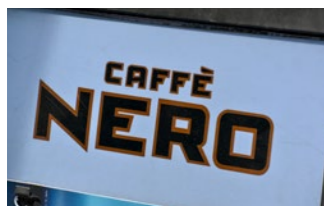

Important Notice 1. Particulars: These particulars are not an offer or contract, nor part of one. You should not rely on statements by Savills or Four & Co in the particulars or by word of mouth or in writing ("information") as being factually accurate about the property, its condition or its value. Savills or Four & Co have no authority to make any representations about the property, and accordingly any information given is entirely without responsibility on the part of the agents, seller(s) or lessor(s). 2. Photos etc: The photographs show only certain parts of the property as they appeared at the time they were taken. Areas, measurements and distances given are approximate only. 3. Regulations etc: Any reference to alterations to, or use of, any part of the property does not mean that any necessary planning, building regulations or other consent has been obtained. A buyer or lessee must find out by inspection or in other ways that these matters have been properly dealt with and that all information is correct. 4. VAT: The VAT position relating to the property may change without notice. March 2025.