

**OPPORTUNITY
ZONE**

FOR SALE

5665 Lowery Road, Norfolk, VA




- Approximately 15,000 sf entire building square footage
- Ability to occupy up to 7,652 sf immediately on second floor
- New 5 year lease on 1st floor
- Private offices, conference rooms
- 45 parking spaces
- Bus Line


- New interior construction
- Good visibility and access
- I-64 and I-264 in close proximity
- Located in Janaf trade area
- Many dining options available
- Medical/professional office use

For Information Contact:
John A. Merenda
3908 Meeting House Road
Virginia Beach, VA 23455
Cell: (757)560-5476
johnmerenda1@yahoo.com



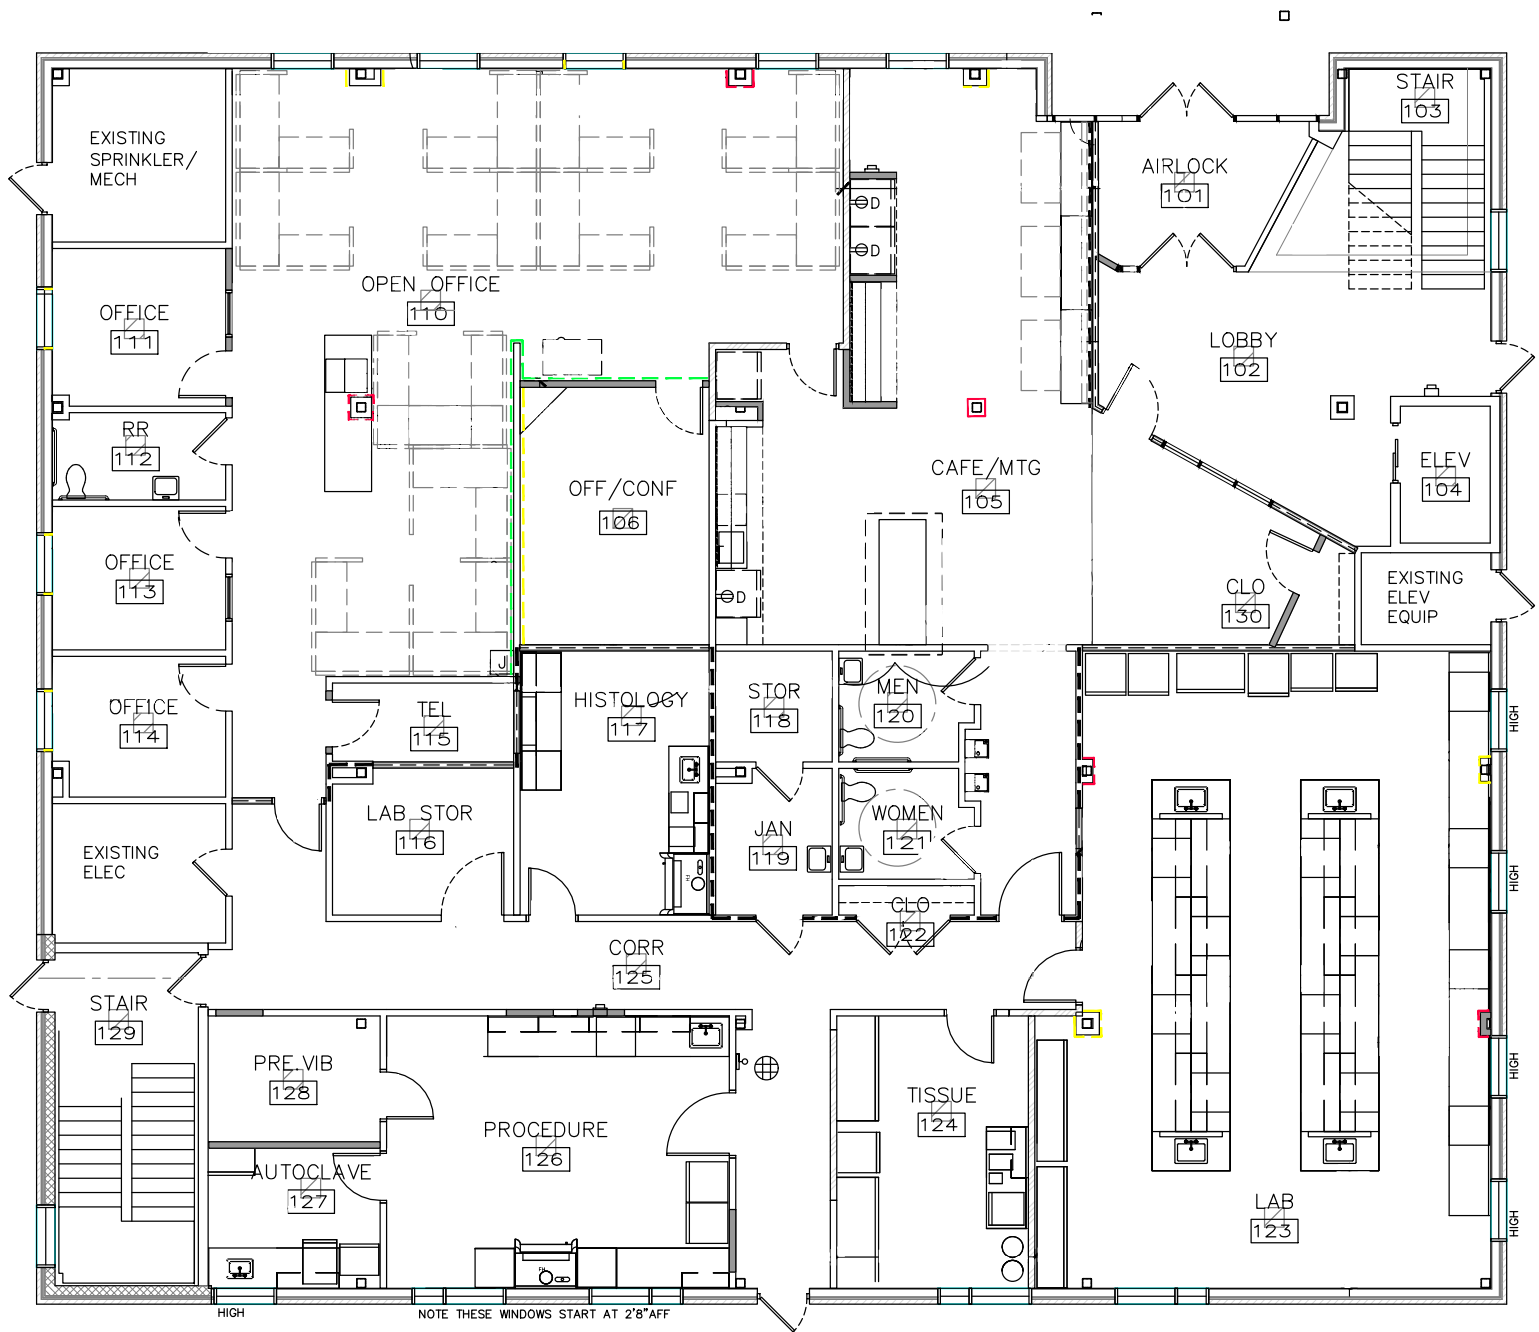

5566 LOWERY ROAD 1ST FLOOR PLAN

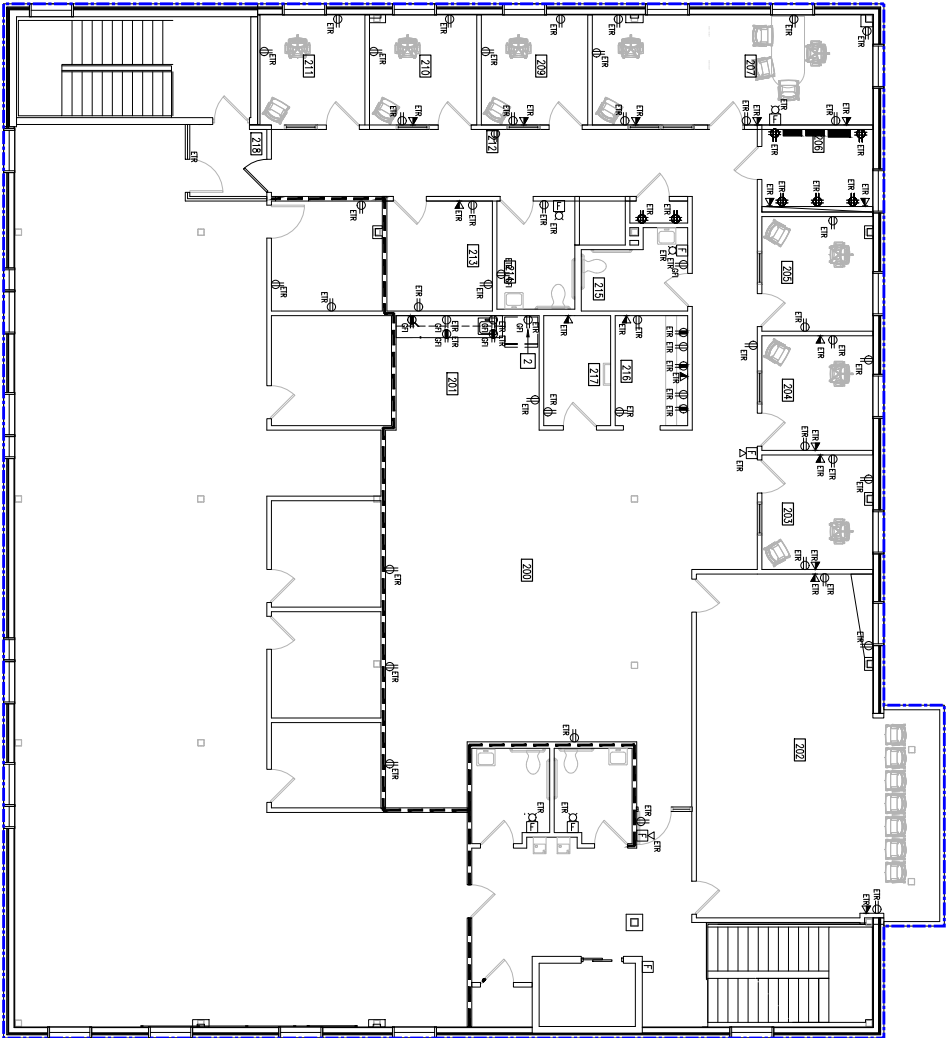

SECOND FLOOR
SCALE 3/16" = 1'-0"

5665 Lowery Road

GRAPHIC SCALES



5665 Lowery Road, Norfolk, VA

