

Industrial Warehouse Space for Lease

14 GALLI DRIVE, UNIT 5
NOVATO, CALIFORNIA

±1,170 RSF
\$2,106/MONTH, MODIFIED GROSS




NEWMARK


JOE MCCALLUM Associate Director 415-526-7672 joe.mccallum@nmrk.com CA RE LIC #02048815

INDUSTRIAL WAREHOUSE SPACE FOR LEASE

14 GALLI DRIVE, UNIT 5, NOVATO, CALIFORNIA

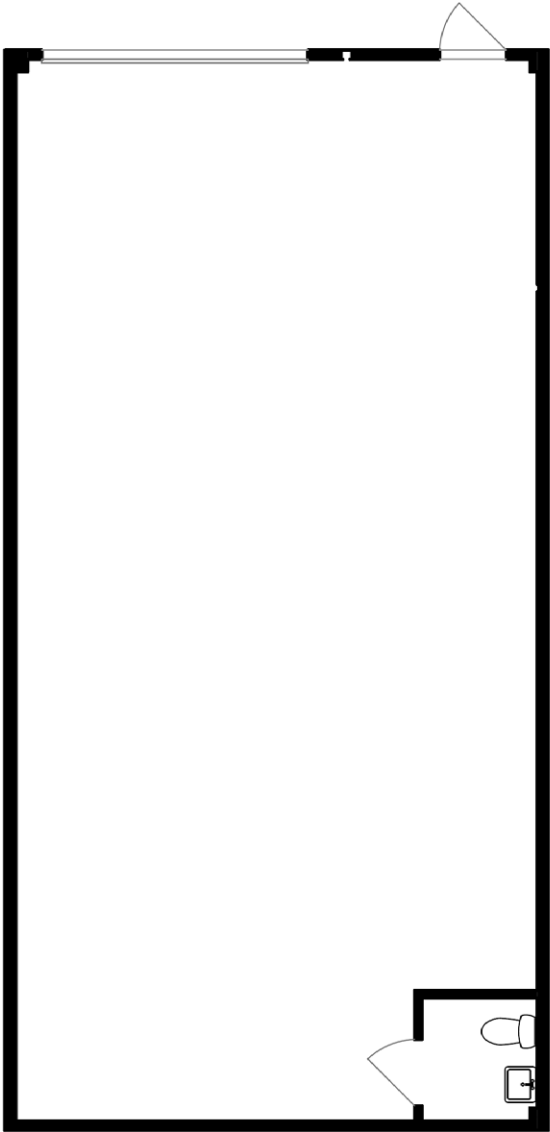

Floor plan is approximate and not to scale.

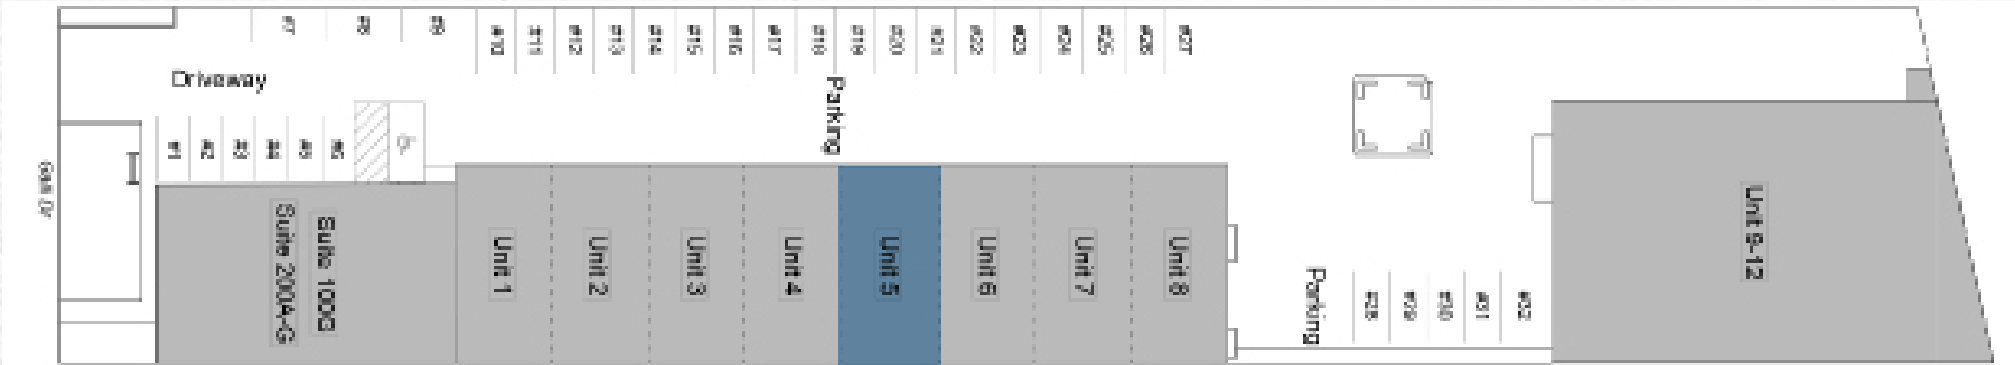

INDUSTRIAL WAREHOUSE SPACE FOR LEASE

Location

14 Galli Drive, Unit 5, Novato, CA

Approximate Size

1,170 RSF

Lease Rate

\$2,106/Month, Modified Gross


Possession

Available now

Zoning

PD (Planned District)

14 GALLI DRIVE, UNIT 5, NOVATO, CALIFORNIA

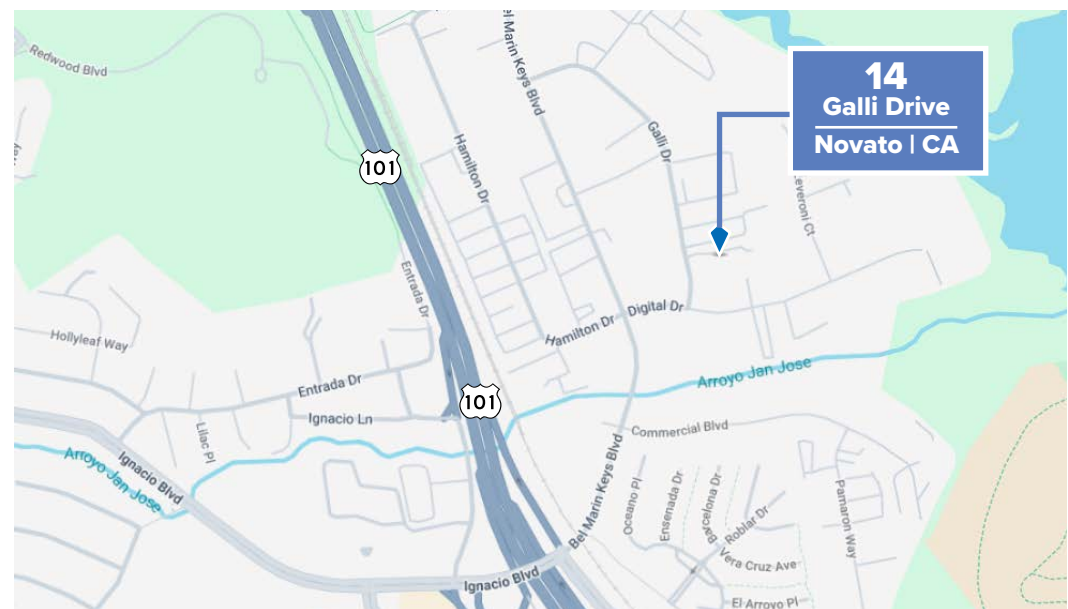

Prepared by:

Joe McCallum

Associate Director

t 415-526-7672

joe.mccallum@nmrk.com

CA RE LIC #20248815

NEWMARK

1101 Fifth Avenue, Suite 370, San Rafael, California 94901 415-526-7676

nmrk.com

The distributor of this communication is performing acts for which a real estate license is required. The information contained herein has been obtained from sources deemed reliable but has not been verified and no guarantee, warranty or representation, either express or implied, is made with respect to such information. Terms of sale or lease and availability are subject to change or withdrawal without notice. Last updated: July 22, 2026 5:24 PM