

FOR LEASE

160 North Pointe Boulevard



LANCASTER, PA 17601

**CLASS A OFFICE BUILDING WITH
ELEVATOR**

**LOCATED IN MANHEIM
TOWNSHIP NEAR US ROUTE 30**

**RESTAURANTS AND DAYCARE
NEARBY**

HIGH ASSOCIATES LTD.

717.293.4477

lancasterrealestate@high.net

HIGH ASSOCIATES LTD. • 1853 WILLIAM PENN WAY • LANCASTER, PA 17601 • 717.293.4477 • HIGHASSOCIATES.COM

Information furnished regarding property for sale or rent is from sources deemed reliable but is not guaranteed. No warranty or representation is made as to accuracy thereof and is submitted subject to errors, omissions, change of price, or other conditions, prior sale or lease or withdrawal without notice. No liability of any kind is to be imposed on the broker herein.



FOR LEASE

160 North Pointe Boulevard



LEASE INFORMATION

Suites:	110
Available SF:	1,798 +/-SF
Lease Rate:	\$26.50/SF Gross
County:	Lancaster
Municipality:	Manheim Township

PROPERTY OVERVIEW

Class A professional and medical office building. All common areas were recently remodeled. Convenient access to Rt. 30.

OFFERING SUMMARY

HVAC:	Electric Heat Pump	Lighting:	Fluorescent
Sprinklers:	Yes	Flooring:	Carpet
Parking:	On-Site	Number of Floors:	2
Water:	Public		
Sewer:	Public		
Zoning:	B-1 with Office Park Performance Regulations		

ADDITIONAL COMMENTS

Building served by elevator.

HIGH ASSOCIATES LTD.


717.293.4477

lancasterrealestate@high.net

HIGH ASSOCIATES LTD. • 1853 WILLIAM PENN WAY • LANCASTER, PA 17601 • 717.293.4477 • HIGHASSOCIATES.COM

FOR LEASE

160 North Pointe Boulevard

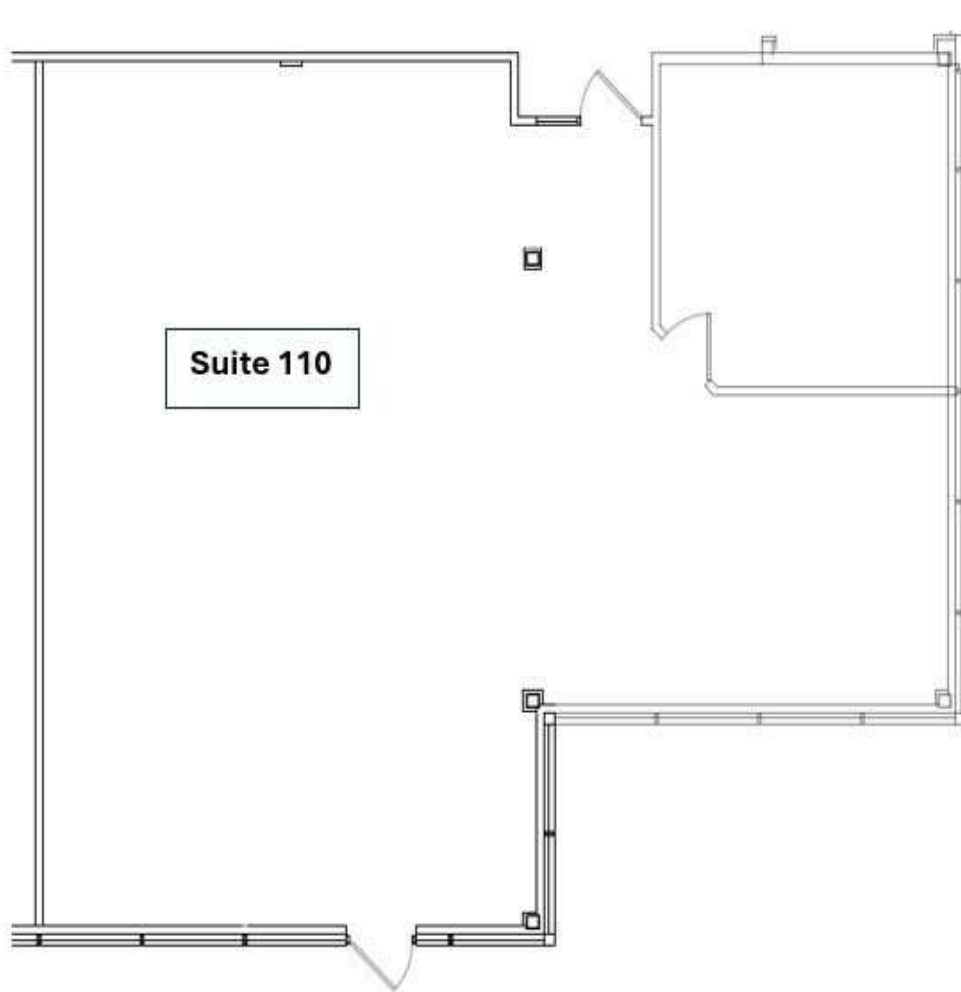

FLOOR PLAN

SCALE: N.T.S.

BUILDING 288

160 N. POINTE BLVD.
LANCASTER, PA
SUITE 110

HIGH ASSOCIATES LTD.


717.293.4477

lancasterrealestate@high.net

HIGH ASSOCIATES LTD. • 1853 WILLIAM PENN WAY • LANCASTER, PA 17601 • 717.293.4477 • HIGHASSOCIATES.COM

FOR LEASE

160 North Pointe Boulevard

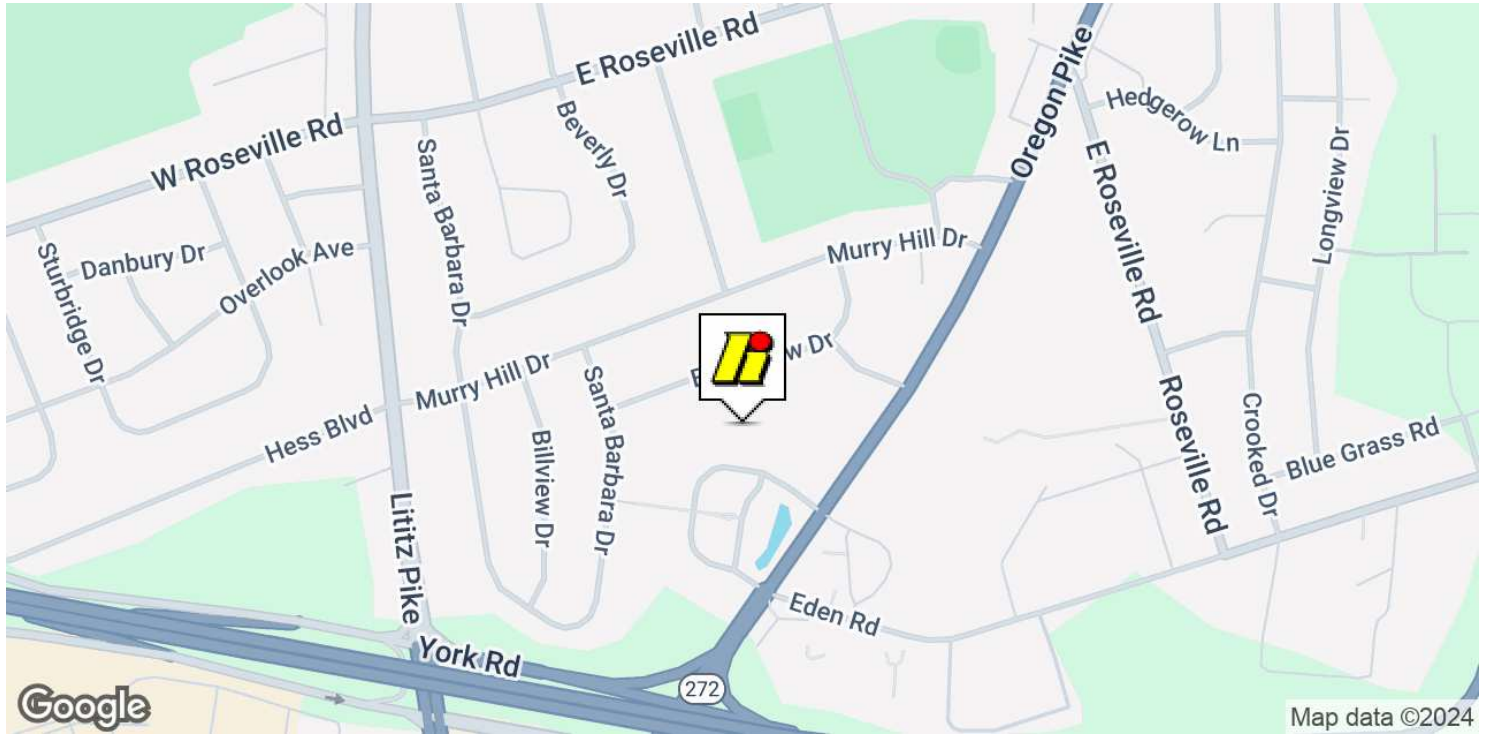

HIGH ASSOCIATES LTD.

717.293.4477

lancasterrealestate@high.net

HIGH ASSOCIATES LTD. • 1853 WILLIAM PENN WAY • LANCASTER, PA 17601 • 717.293.4477 • HIGHASSOCIATES.COM

FOR LEASE

160 North Pointe Boulevard




HIGH ASSOCIATES LTD.

717.293.4477

lancasterrealestate@high.net

FOR LEASE

160 North Pointe Boulevard

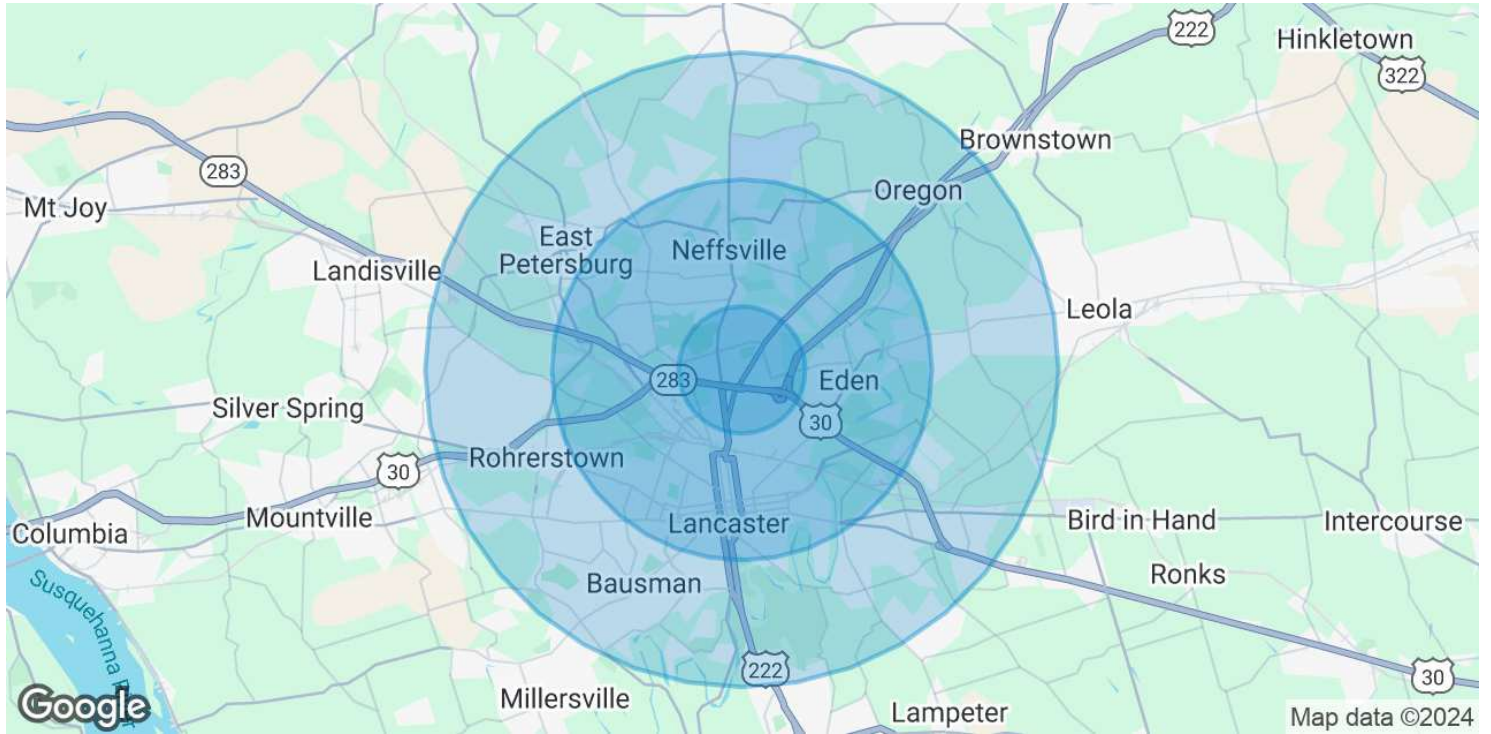

POPULATION	1 MILE	3 MILES	5 MILES
Total Population	6,988	95,870	179,689
Average Age	46.1	36.1	37.5
Average Age (Male)	43.1	34.8	36.0
Average Age (Female)	48.0	37.1	38.9
HOUSEHOLDS & INCOME	1 MILE	3 MILES	5 MILES
Total Households	3,017	37,358	70,426
# of Persons per HH	2.3	2.6	2.6
Average HH Income	\$70,256	\$58,208	\$65,529
Average House Value	\$243,007	\$181,910	\$207,382

* Demographic data derived from 2020 ACS - US Census

HIGH ASSOCIATES LTD.

717.293.4477

lancasterrealestate@high.net

FOR LEASE

160 North Pointe Boulevard



An Affiliate of High Real Estate Group LLC

*Every Company dreams its dreams and sets its standards
These are ours . . .*

We are committed to two great tasks:

1. BUILDING TRUSTWORTHY RELATIONSHIPS.

- Valuing our customers and meeting their needs.
- Respecting the dignity of all co-workers and their families.
- Energizing our teamwork with participative management.
- Recognizing and rewarding the accomplishments of our co-workers.
- Strengthening our partnership with suppliers.
- Contributing to a world of beauty and prosperity and peace.

2. BEING INNOVATIVE LEADERS.

- Creating an environment for innovation since 1931.
- "Right the first time" - High quality products and services.
- Investing profits to secure our future.

WE GIVE GOOD MEASURE.

1853 WILLIAM PENN WAY
Lancaster, PA 17601
717.293.4477

5000 RITTER ROAD SUITE 201
Mechanicsburg, PA 17055
717.697.2422