


408 S Lafayette Royal Oak, MI

OFFICE/RETAIL FOR LEASE

- 1,953 SF
- \$30.00/SF NNN
- On-site parking available
- Professionally property managed
- Building facade signage facing W. Fourth Street
- Former coffee shop with existing infrastructure in place
- Possible patio/green space available adjacent to building



CONTACT US
248-710-8000
691 N. Squirrel Rd, Suite 290
Auburn Hills, MI 48326
www.team-core.com

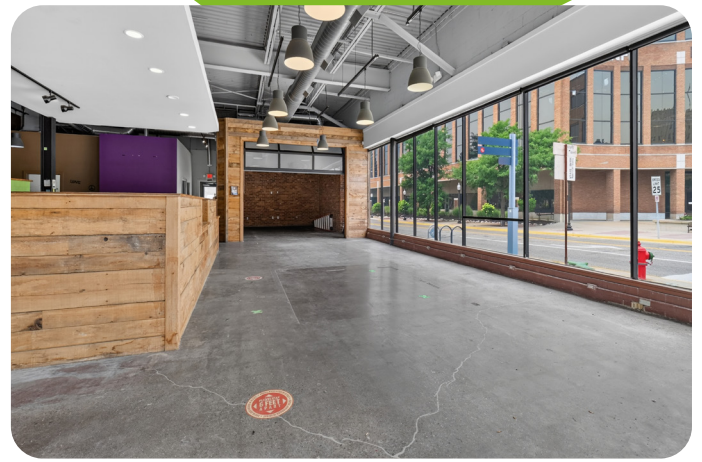

Spencer T. Wittebort
Associate
248-885-4668
stw@team-core.com



Kevin N. Tamer
Vice President /
Associate Broker
734 -624 - 3729
knt@team-core.com



Samuel A. McLean
Vice President
248 -935 - 7237
sam@team-core.com




Spencer T. Wittebort
Associate
248-885-4668
stw@team-core.com



Kevin N. Tamer
Vice President /
Associate Broker
734 -624 - 3729
knt@team-core.com



Samuel A. McLean
Vice President
248 -935 - 7237
sam@team-core.com

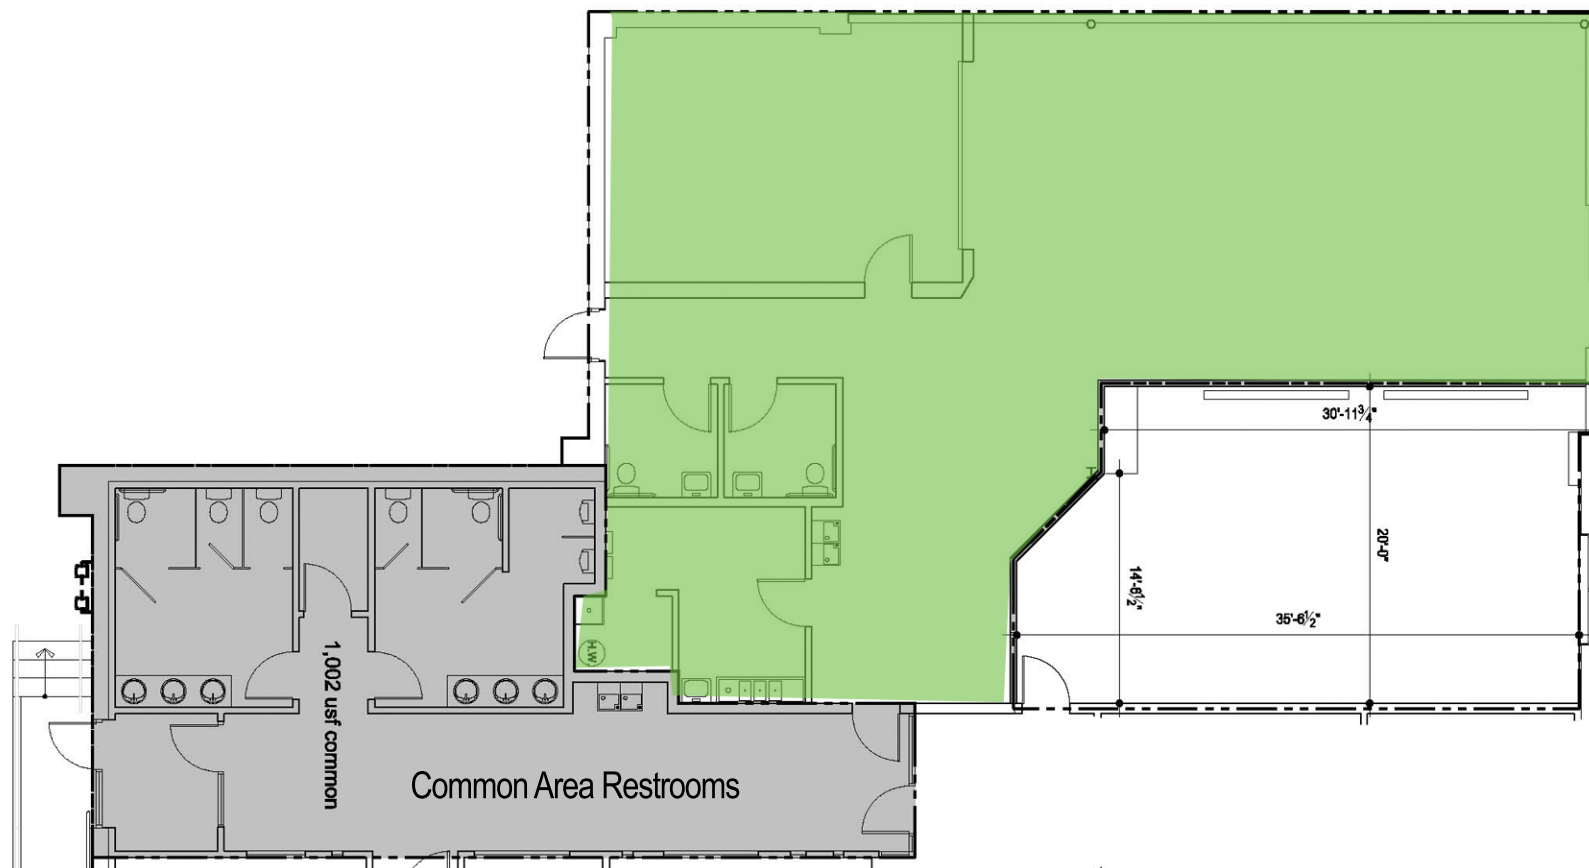

DO NOT SCALE



408 S Lafayette Ave.
Royal Oak, MI 48067

1,953 SF
For More Information Please Call:
248.710.8000

