


# SUITE 210

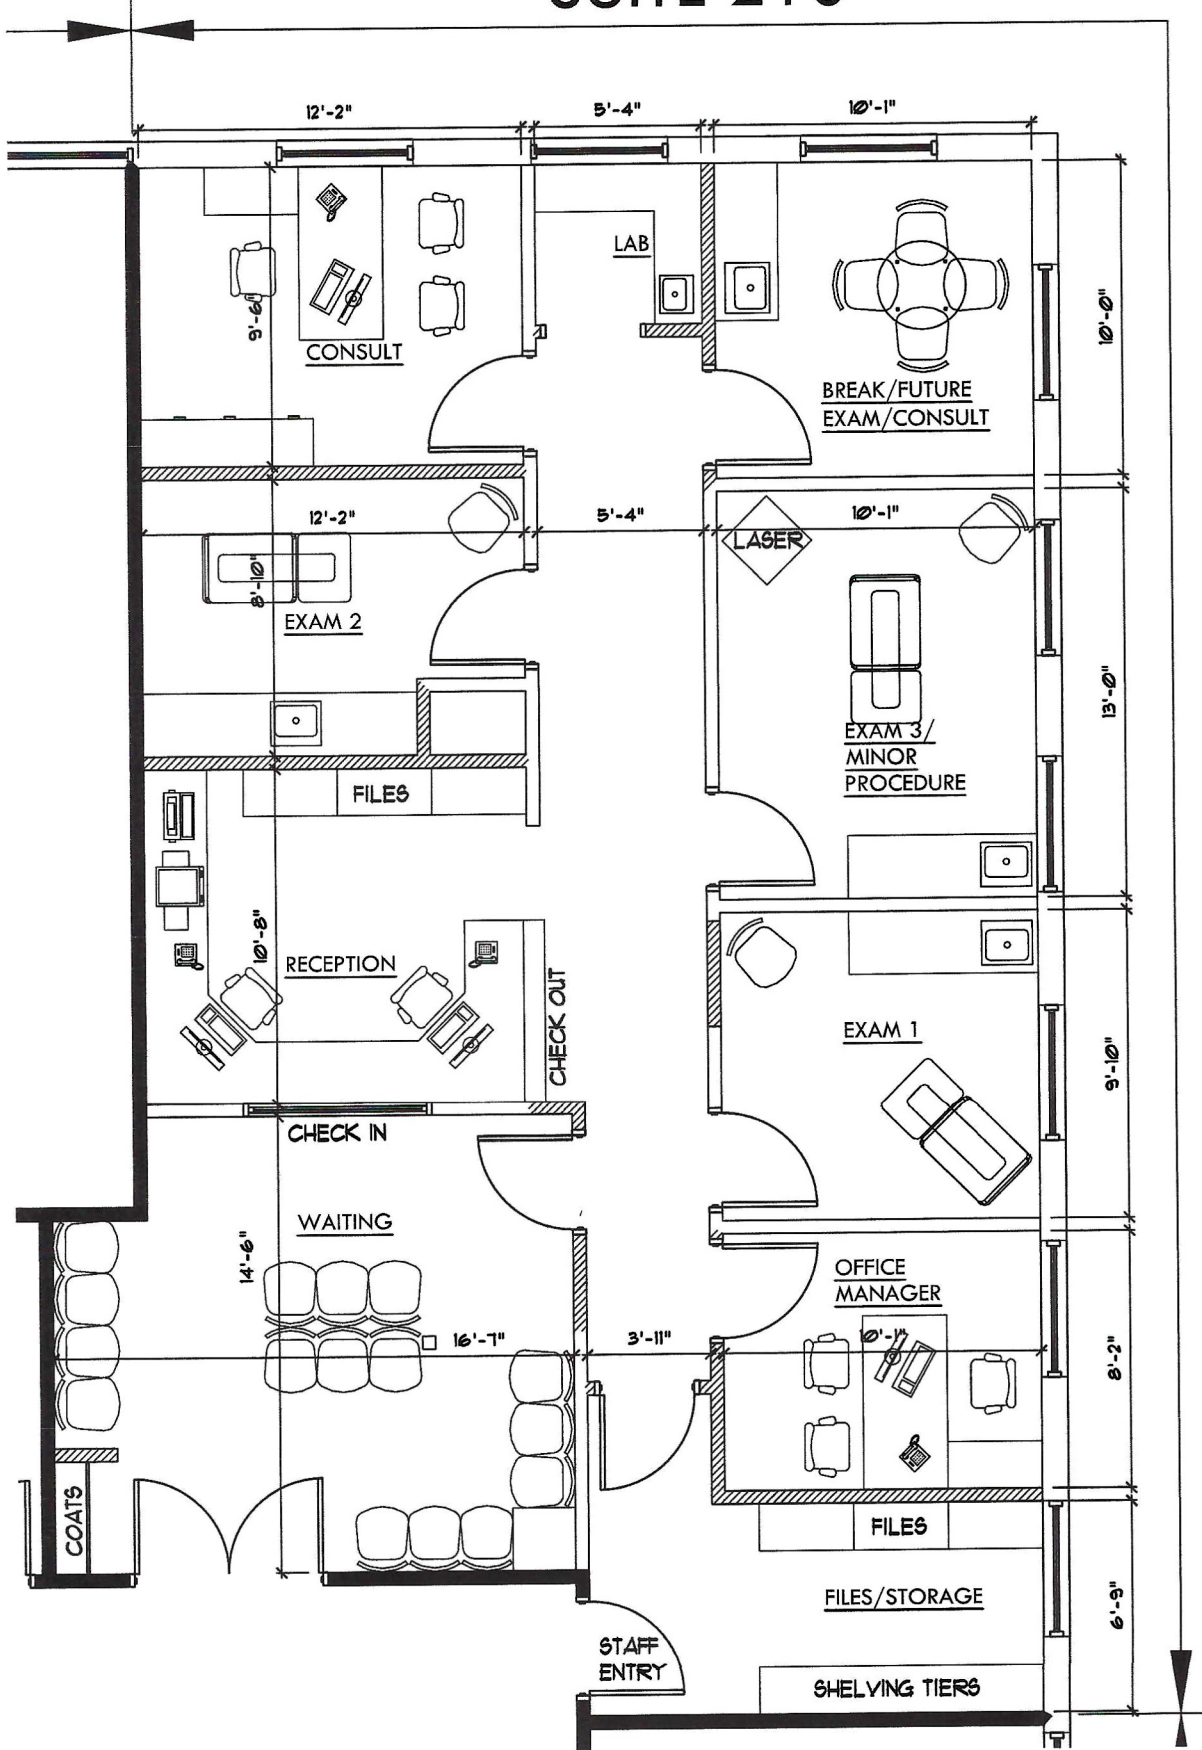

SHEET NO. <b>210</b>	
DATE:	PROJECT NO.:
PROJECT TITLE: <b>207 BUILDING</b>	
LOCATION:	
<small>THESE DRAWINGS ARE THE PROPERTY OF THE DRAWING READER AND SHALL NOT BE REPRODUCED, COPIED, OR IN ANY MANNER USED FOR ANY PURPOSE WITHOUT THE WRITTEN AUTHORIZATION OF THE ARCHITECT.</small>	