






N NORTH ELEVATION
N.T.S.

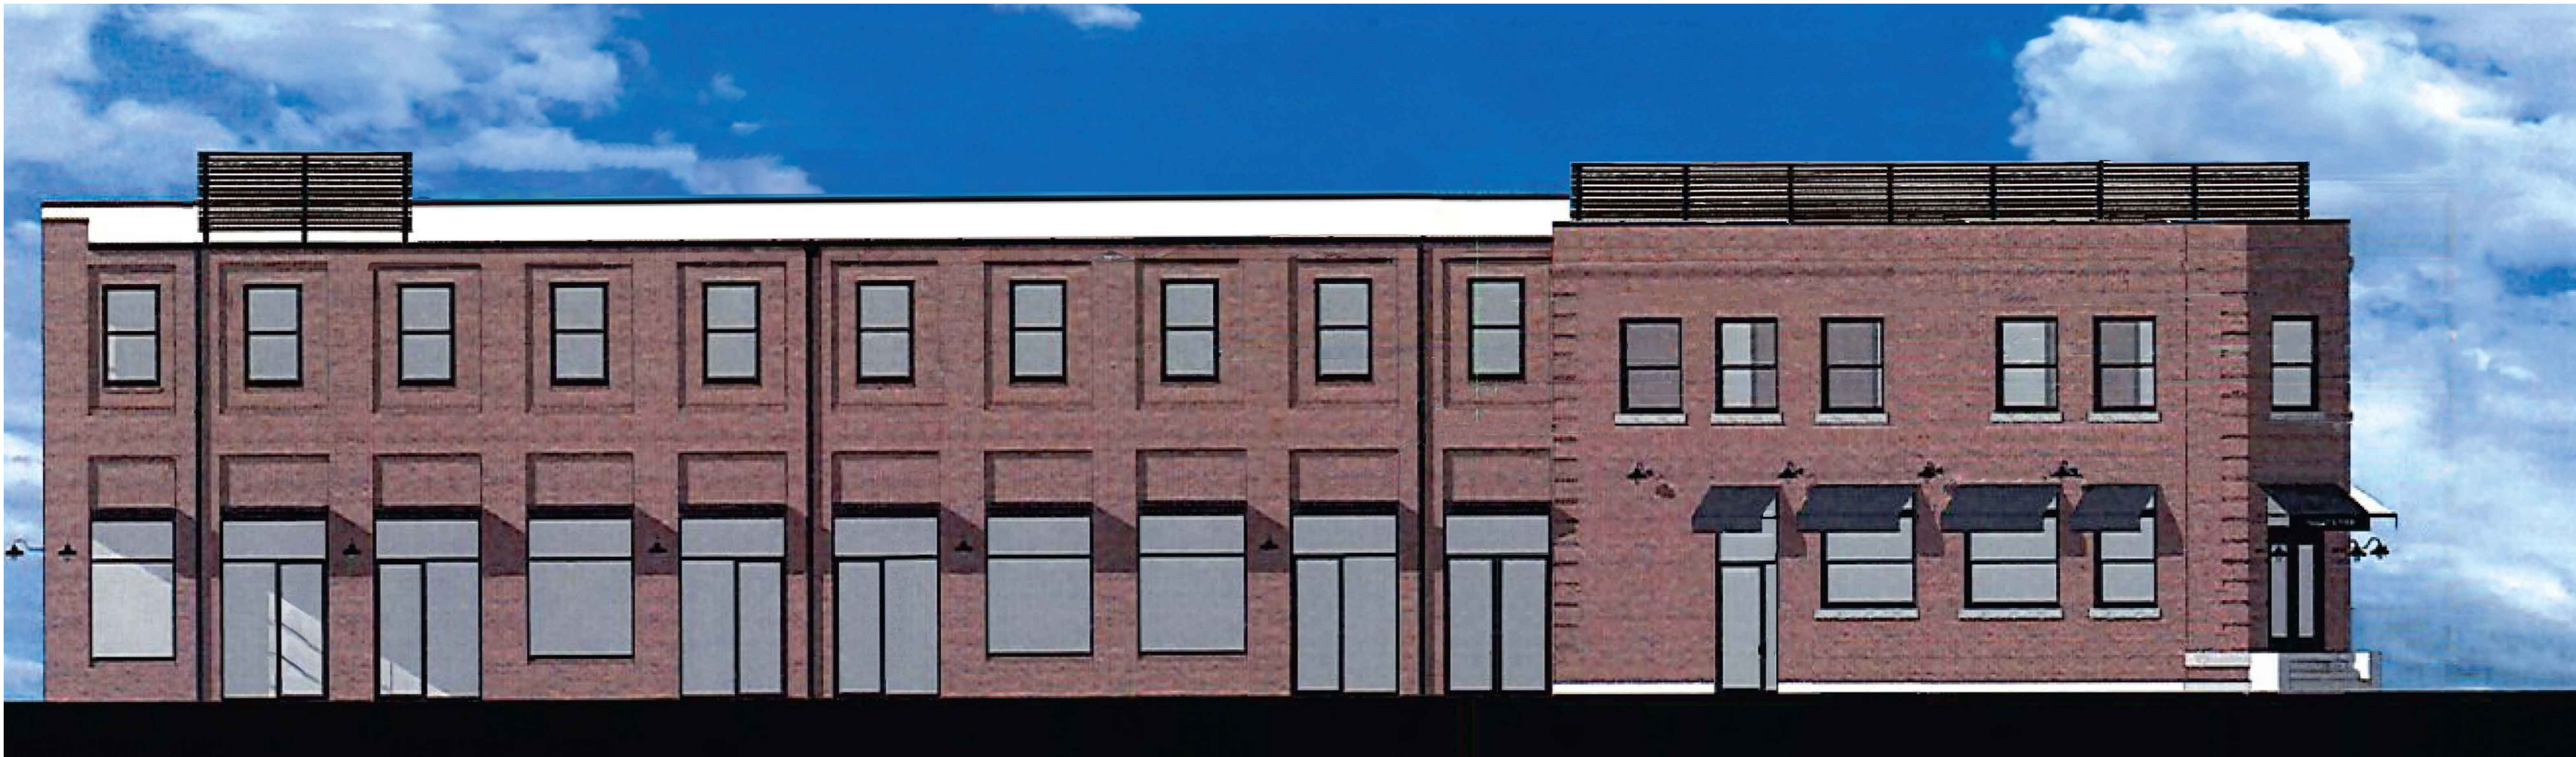

E EAST ELEVATION
N.T.S.

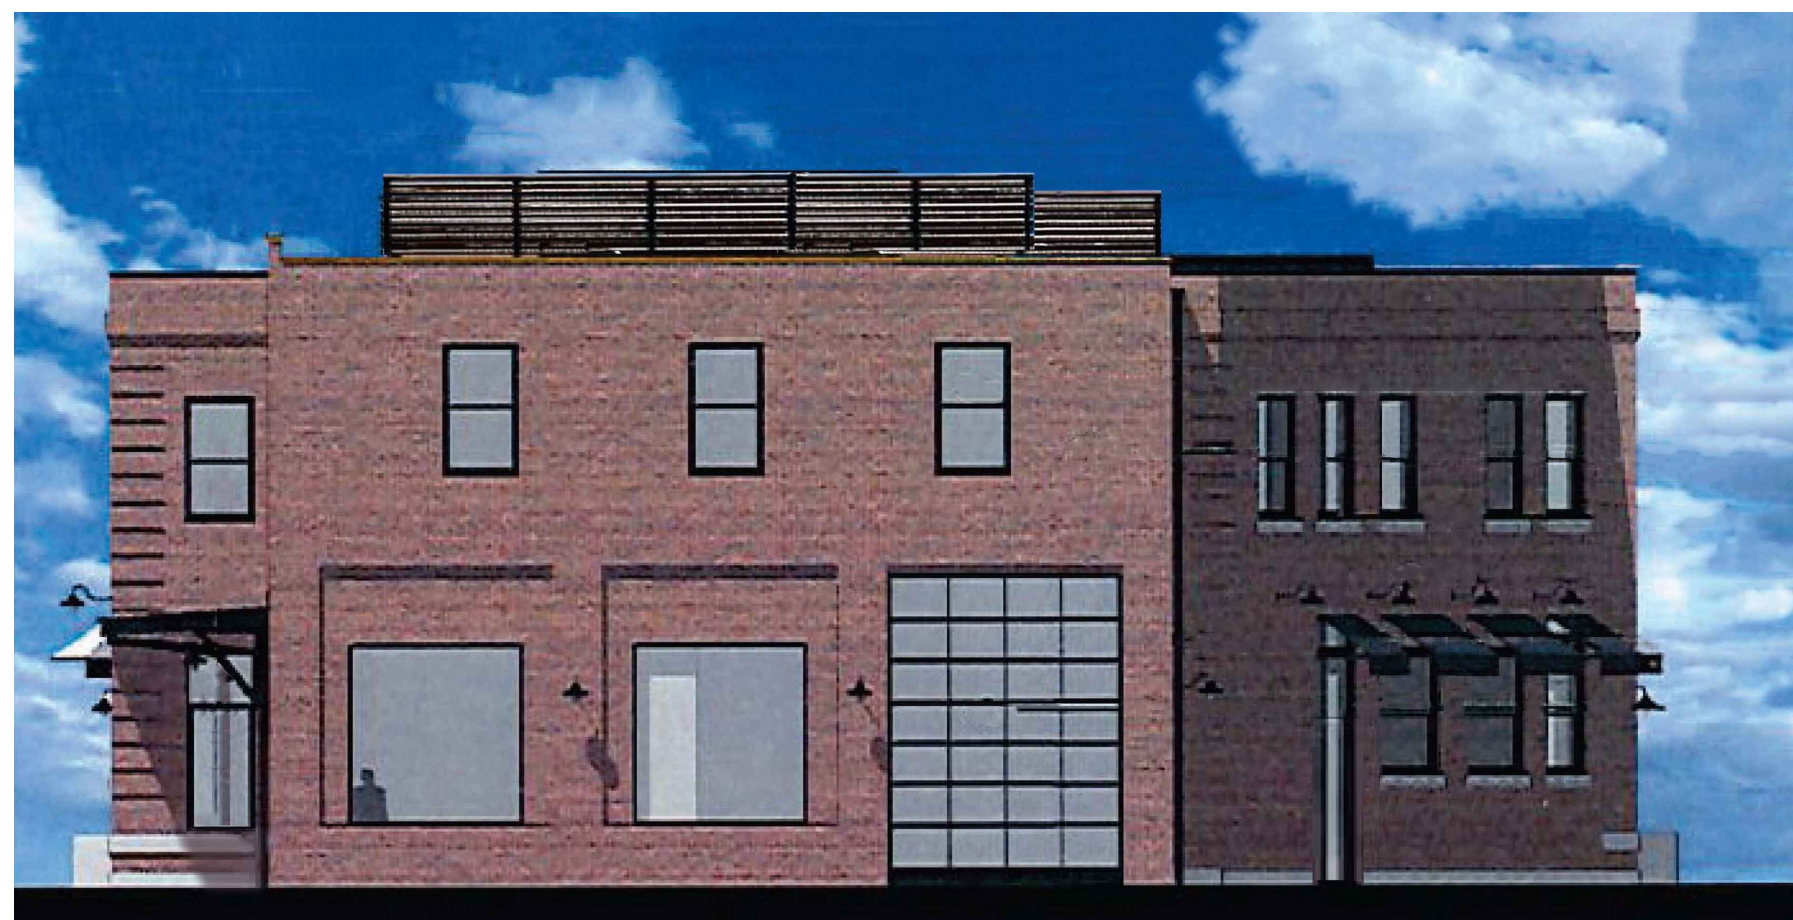

S SOUTH ELEVATION
N.T.S.

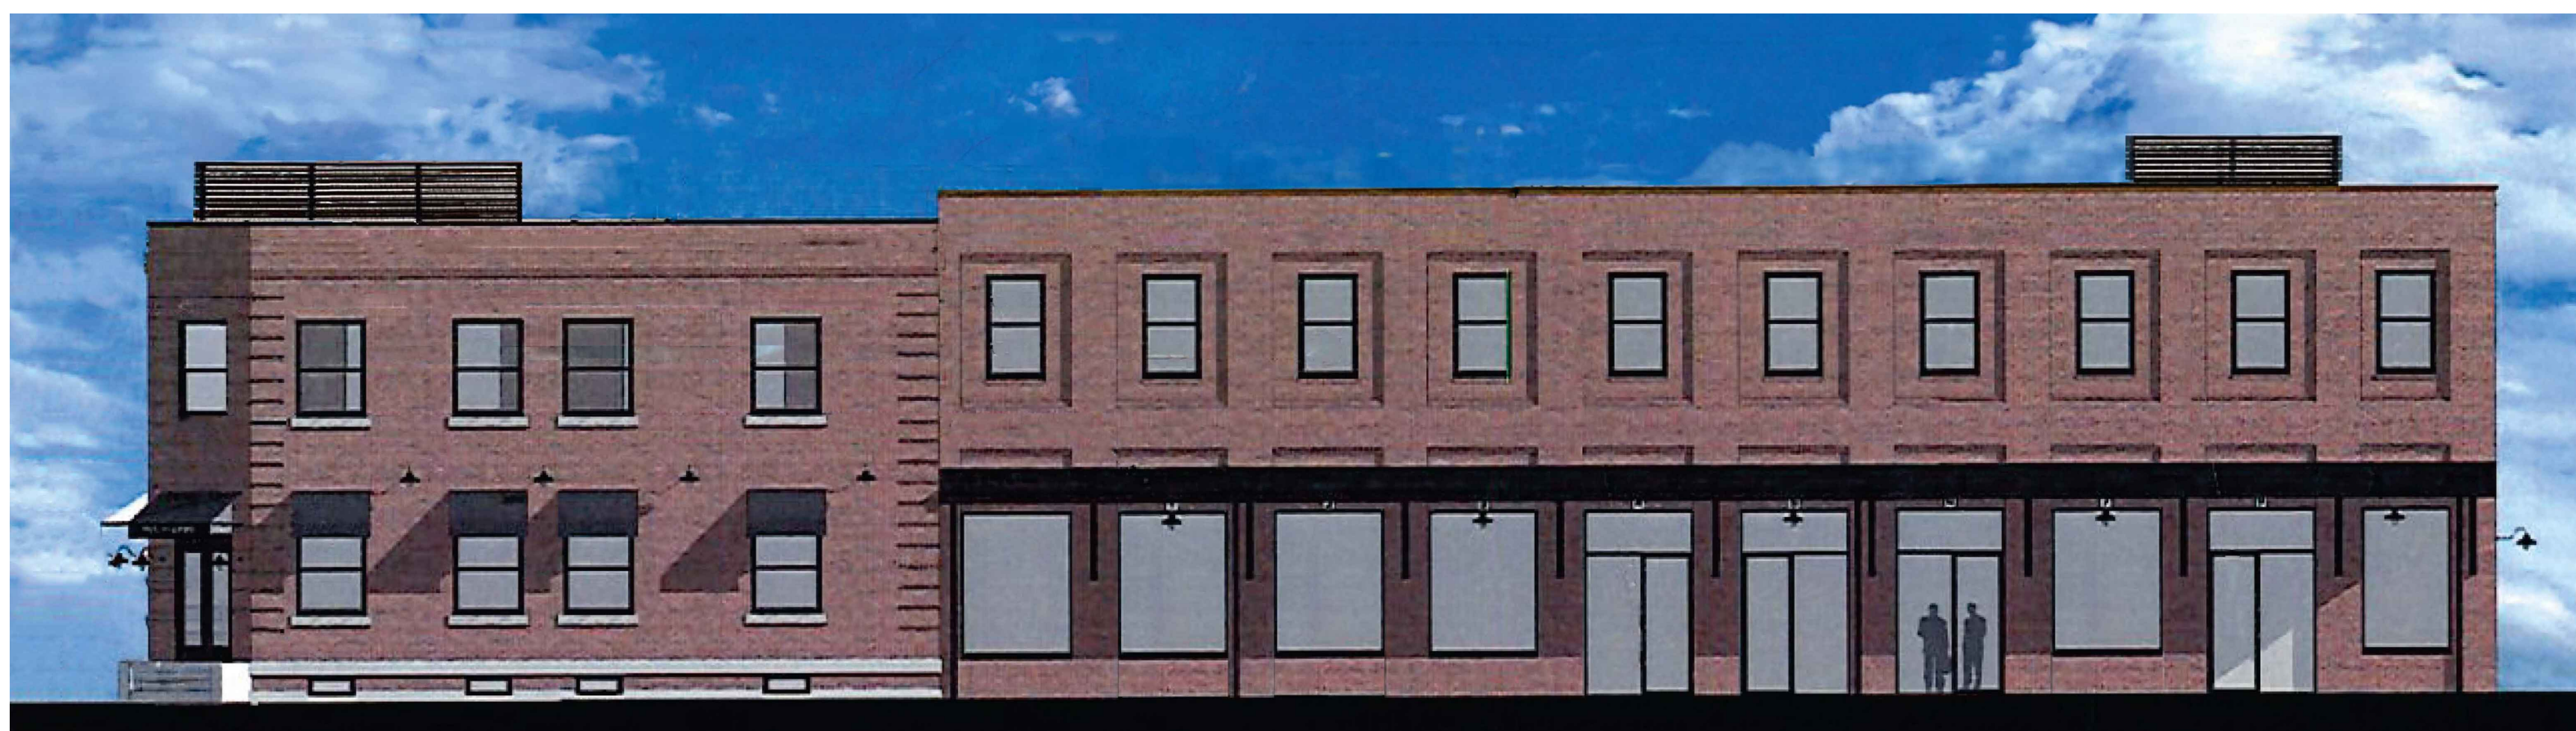

W WEST ELEVATION
N.T.S.

CONCEPTUAL ELEVATIONS

200 E PATRICK STREET
FREDERICK, MD 21701



BATES ARCHITECTS
121 NORTH COURT STREET
FREDERICK, MARYLAND 21701
TEL 301.644.0444 | FAX 301.644.0446
WEB WWW.BATESARCHITECTSPC.COM