


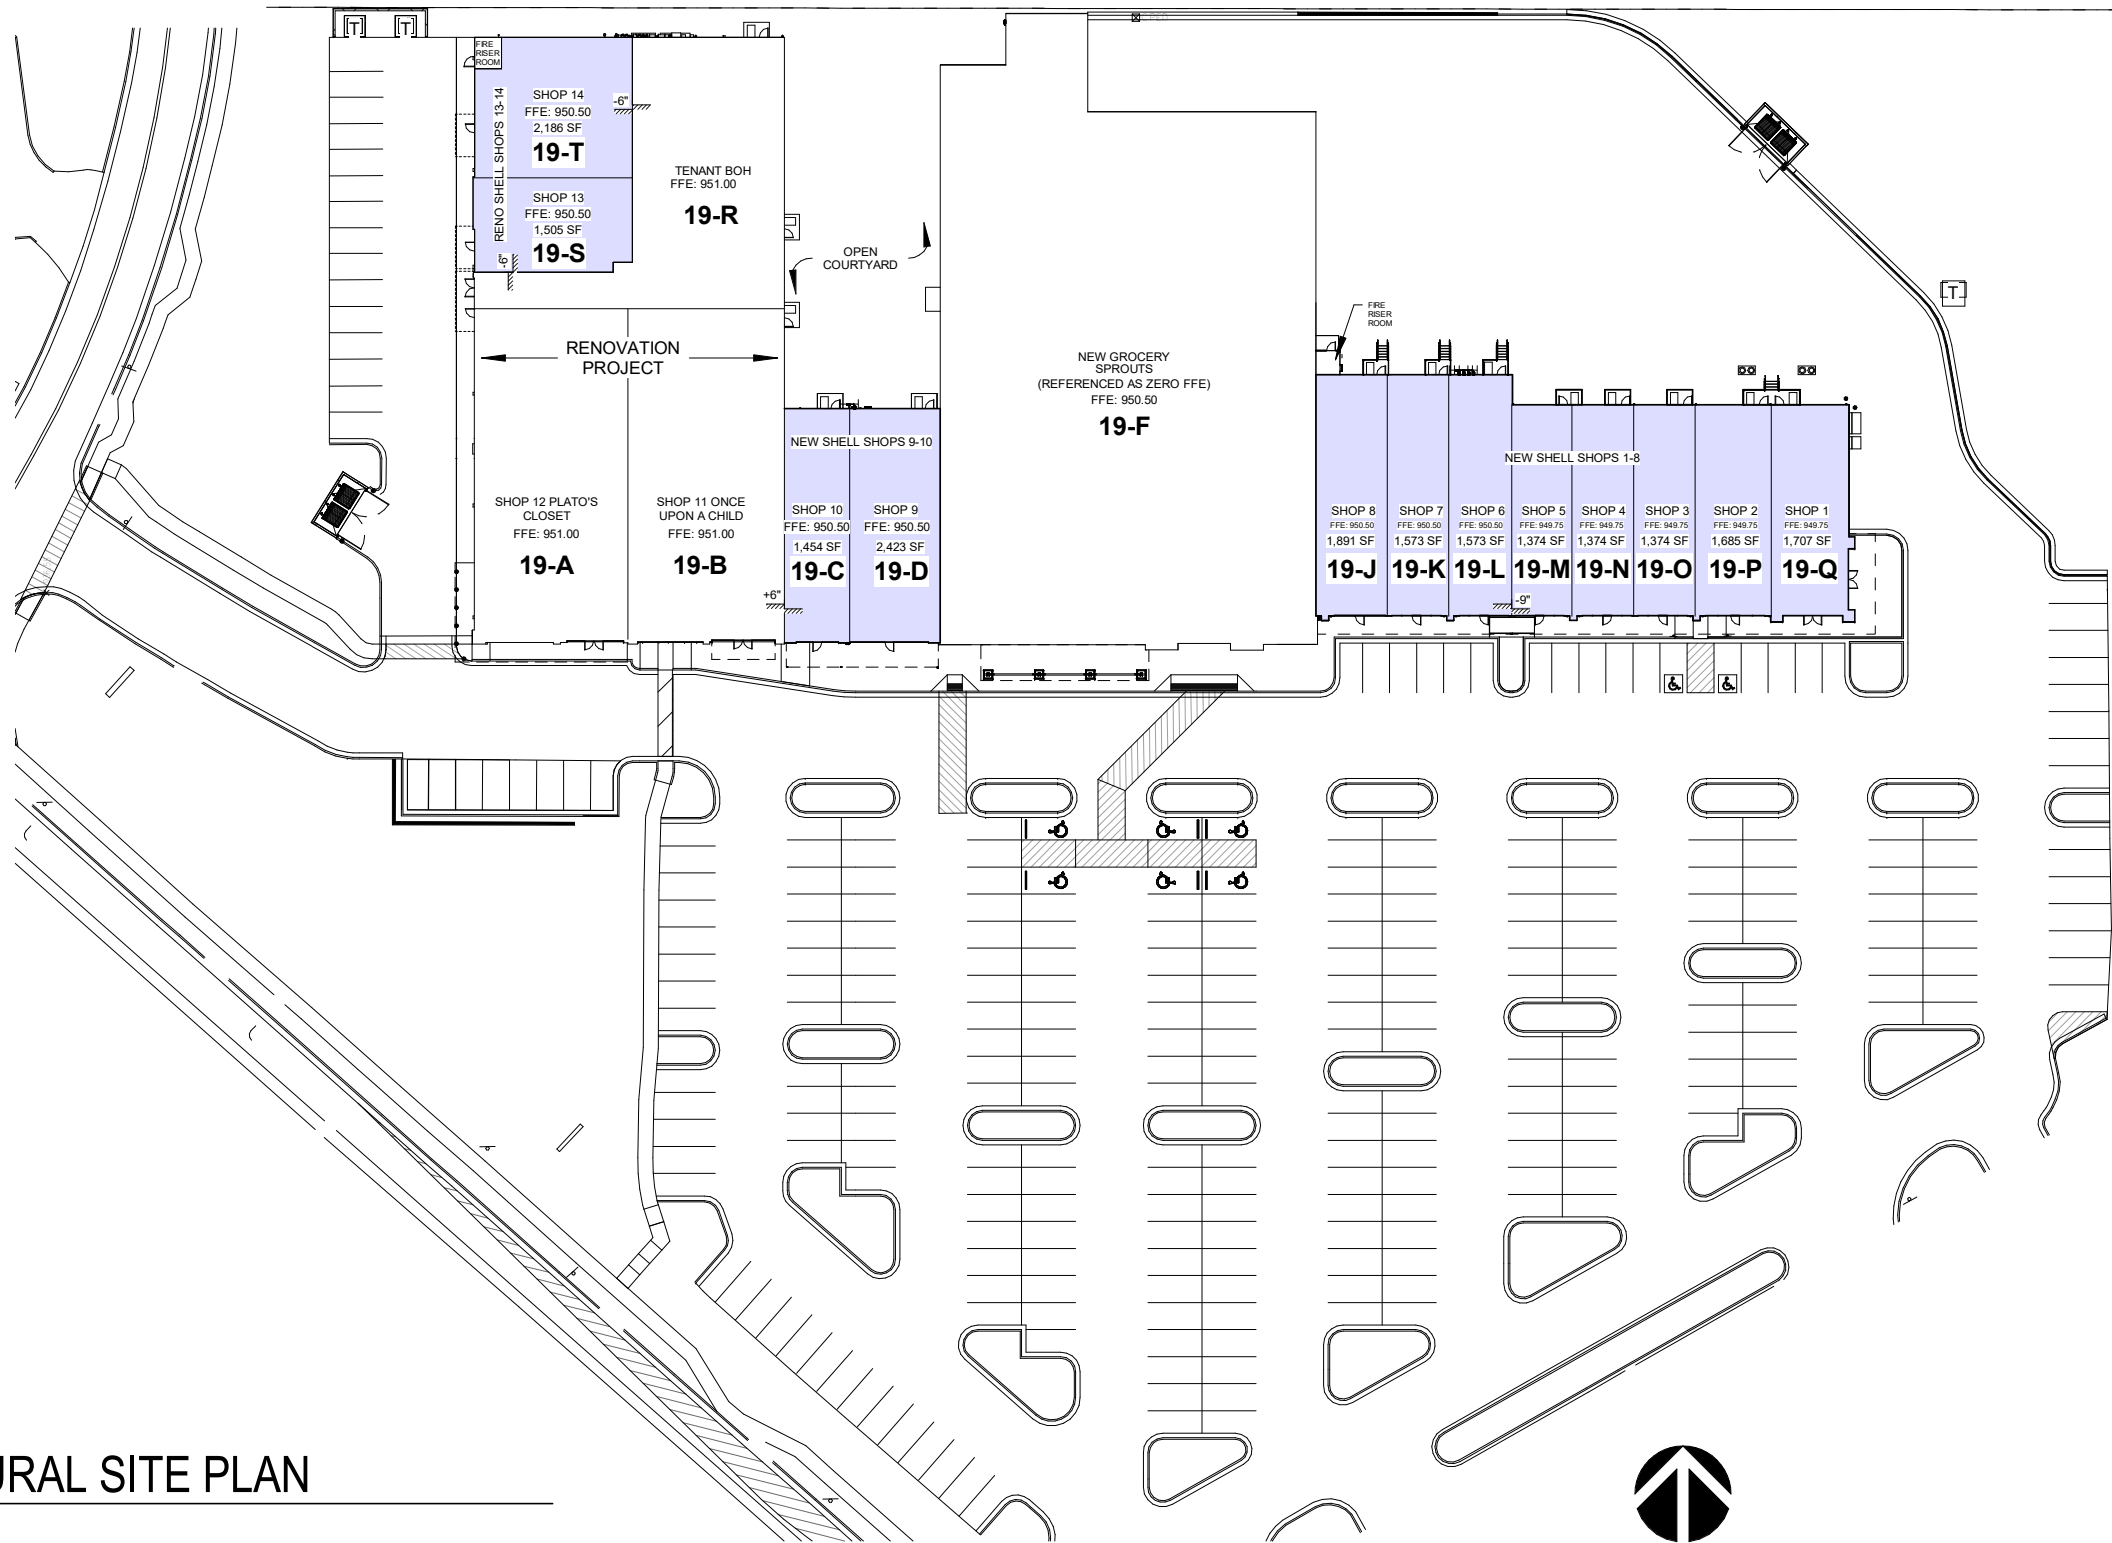

1
A006

LOD ARCHITECTURAL SITE PLAN

1/64" = 1'-0"


NEWNAN NEW & RENO
1-10 & 13-14
122-18724-03

LITTLE
(704) 525-6350
RETAIL FOOD STUDIO

LOD ARCHITECTURAL SITE PLAN
03.12.2025

ADDRESS:
19A-19T MILLARD FARMER INDUSTRIAL BLVD.
NEWNAN, GA 30263



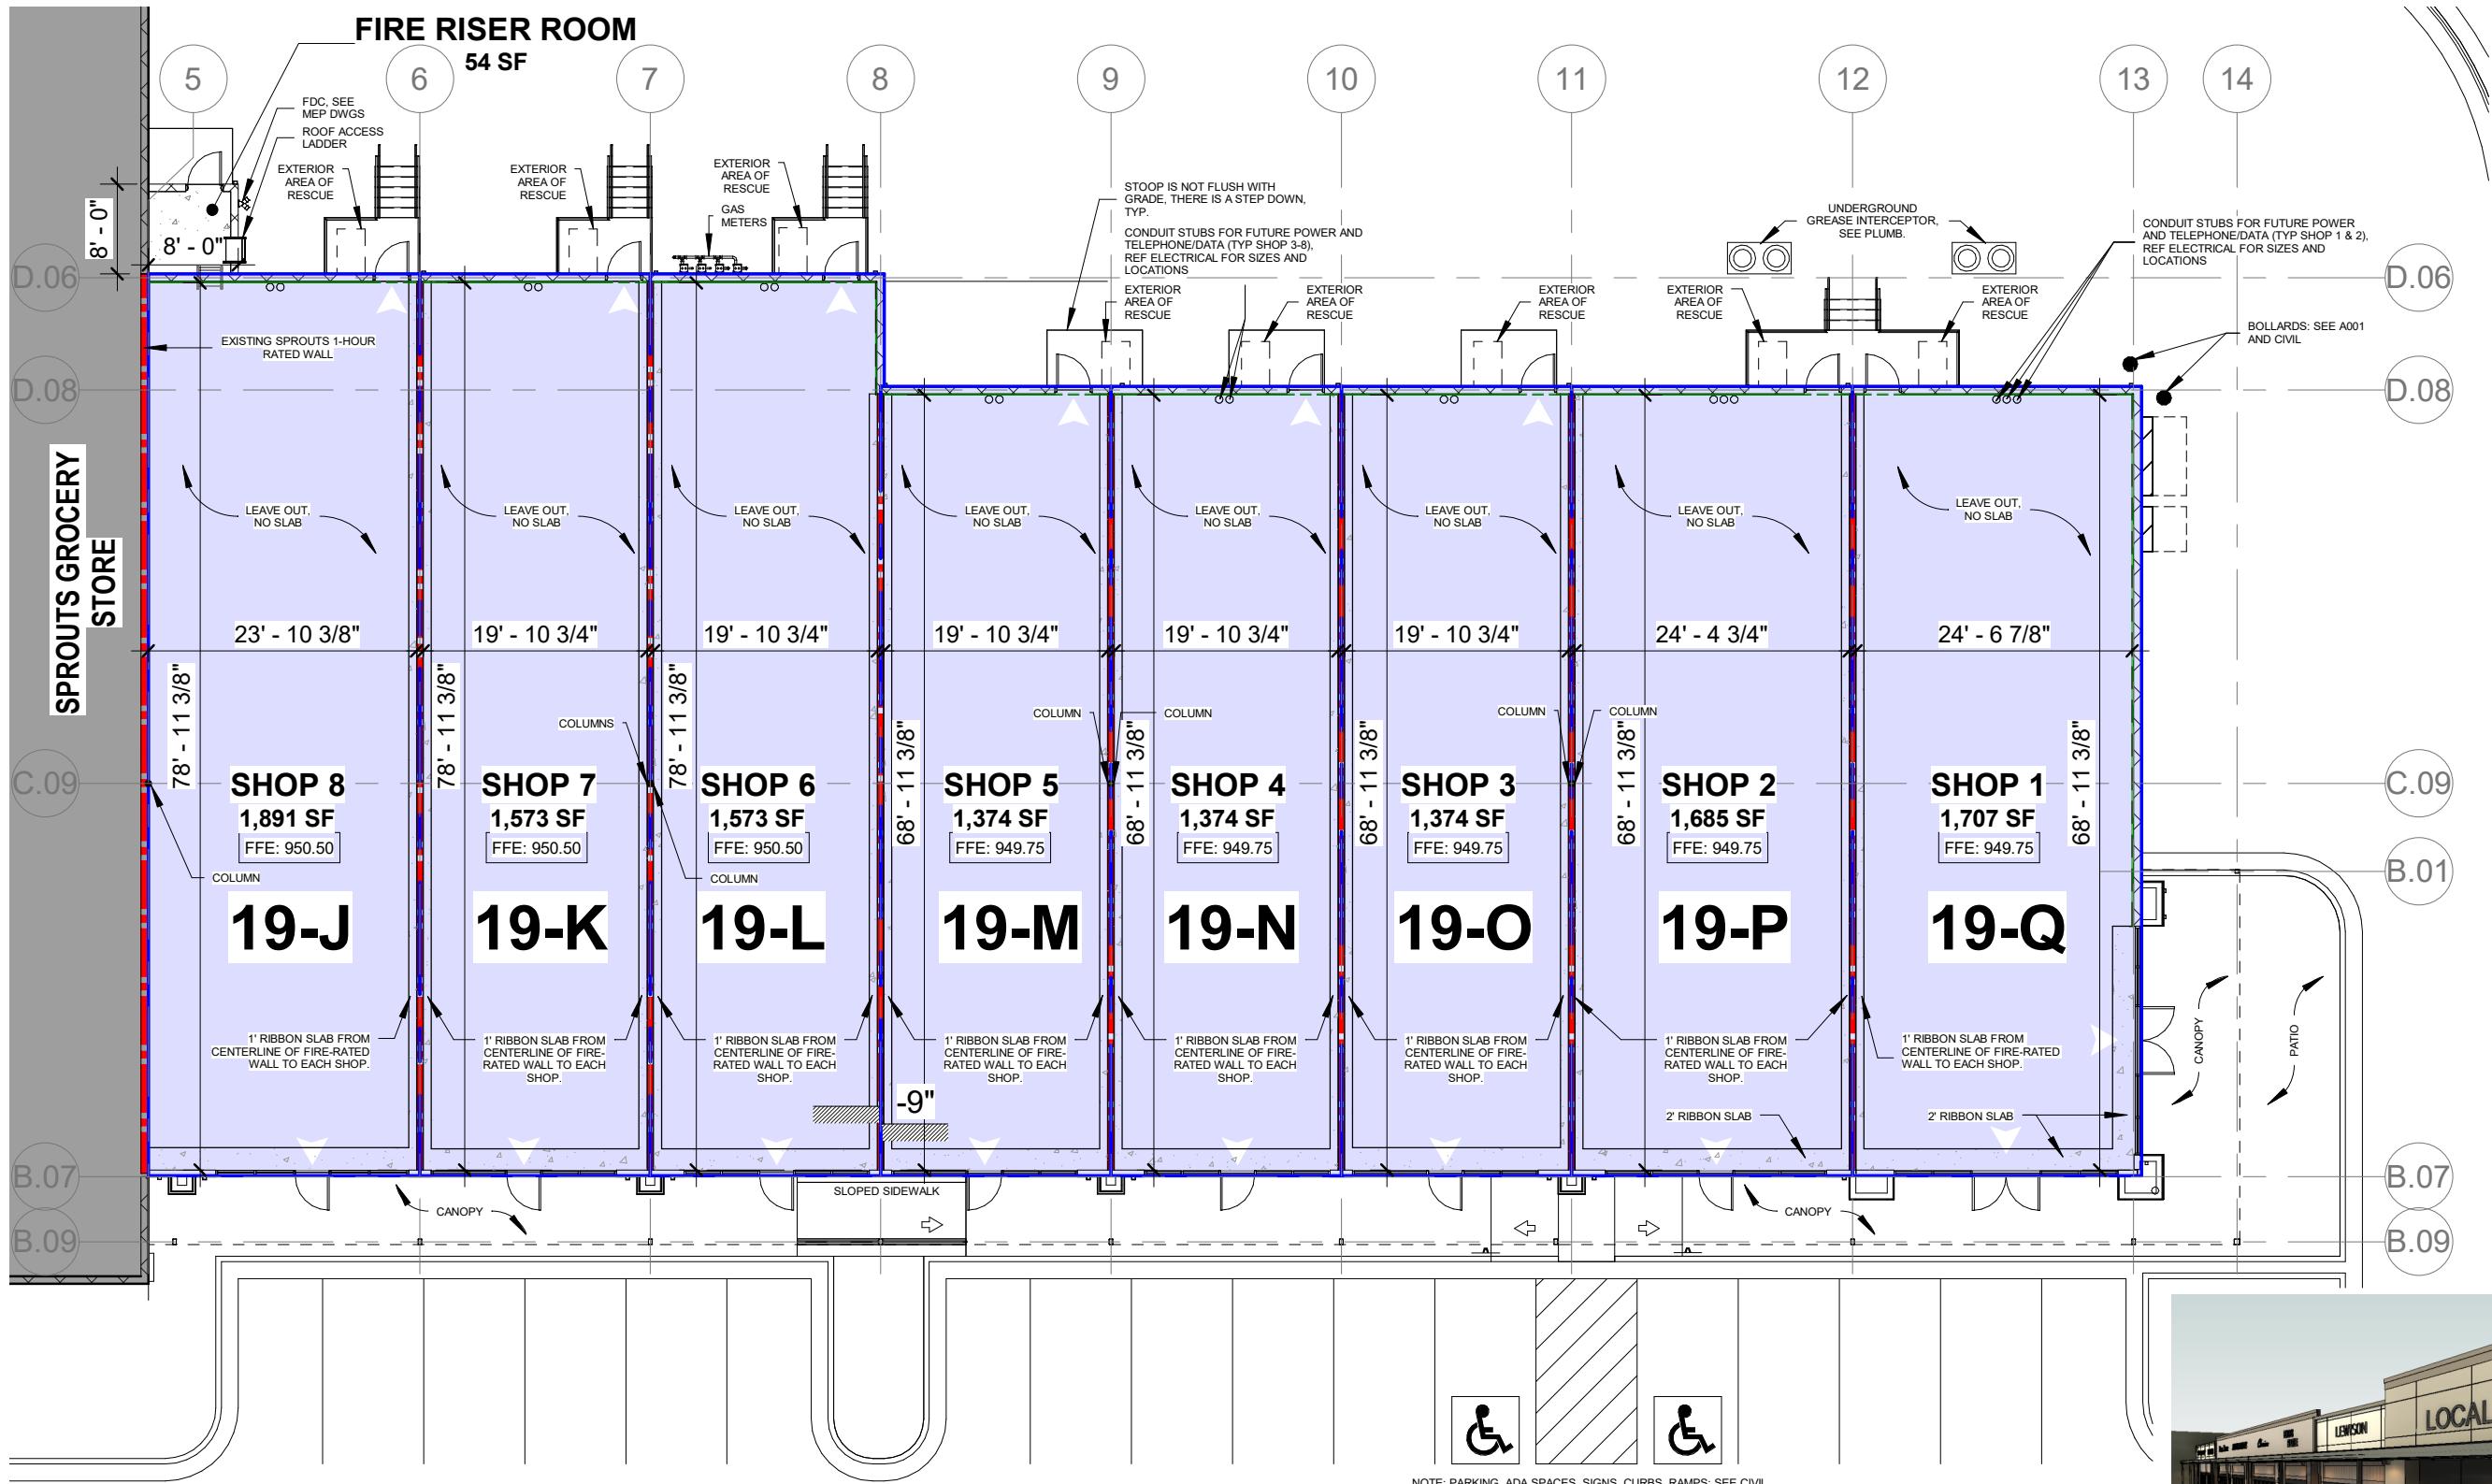

RATED WALLS AND PARTITIONS

FIRE PARTITION

1-HOUR

W/ BATT INSULATION

SYMBOLS

ARCHITECTURAL ELEMENTS

ROOM NAME	ROOM NAME
101	ROOM NUMBER

SITE & LOCATION ELEMENTS

COLUMN GRID & GRID BUBBLES

AA

00

NORTH ARROW



1

A007

LOD FLOOR PLANS (NEW SHOPS 1-8)

1/16" = 1'-0"



HVAC SCHEDULE:

TENANT 1: 7.5 TONS	TENANT 5: 4 TONS
TENANT 2: 7.5 TONS	TENANT 6: 5 TONS
TENANT 3: 4 TONS	TENANT 7: 5 TONS
TENANT 4: 4 TONS	TENANT 8: 6 TONS

NEWNAN NEW SHOPS
1-8
122-18724-03

LITTLE
(704) 525-6350
RETAIL FOOD STUDIO

LOD FLOOR PLANS (NEW SHOPS 1-8)
03.12.2025

ADRESS:
19J-19Q MILLARD FARMER INDUSTRIAL BLVD.
NEWNAN, GA 30263



HVAC SCHEDULE:
TENANT 9: 7.5 TONS
TENANT 10: 5 TONS

RATED WALLS AND PARTITIONS

FIRE PARTITION
1-HOUR
W/ BATT INSULATION


SYMBOLS

ARCHITECTURAL ELEMENTS


ROOM NAME
ROOM NUMBER

SITE & LOCATION ELEMENTS


COLUMN GRID & GRID BUBBLES

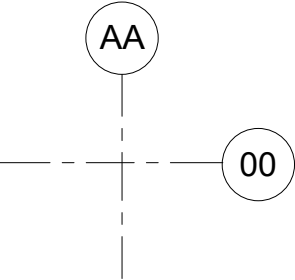

NORTH ARROW

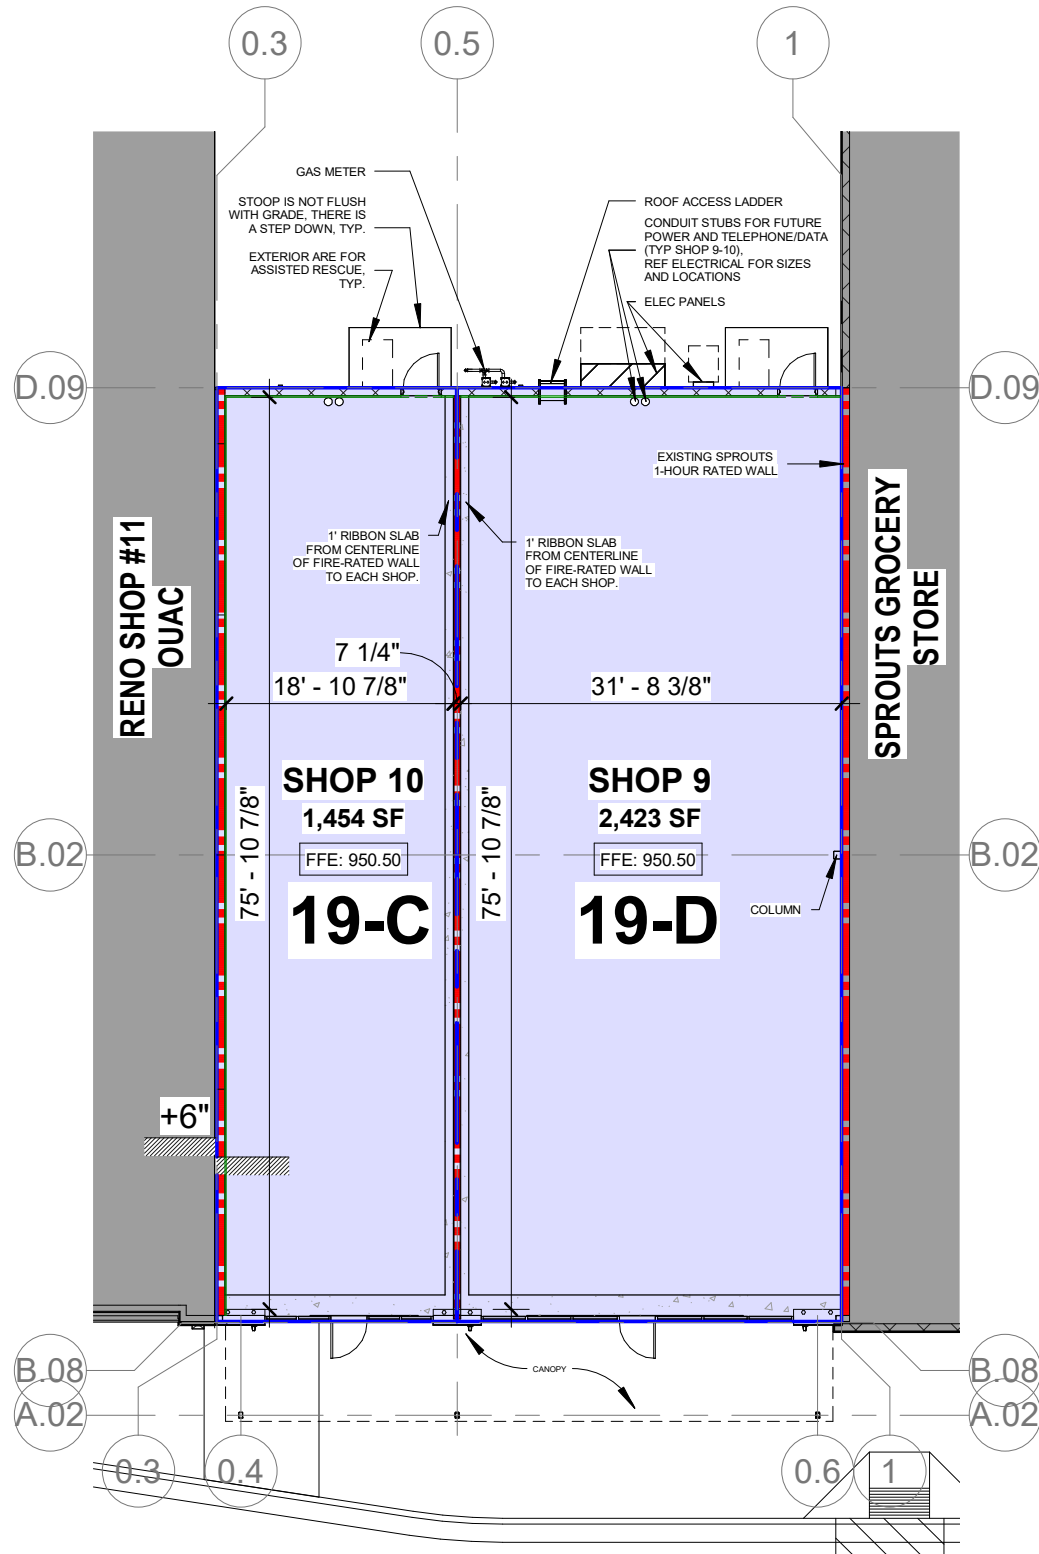

1 LOD FLOOR PLANS (NEW SHOPS 9-10)
A008 1/16" = 1'-0"

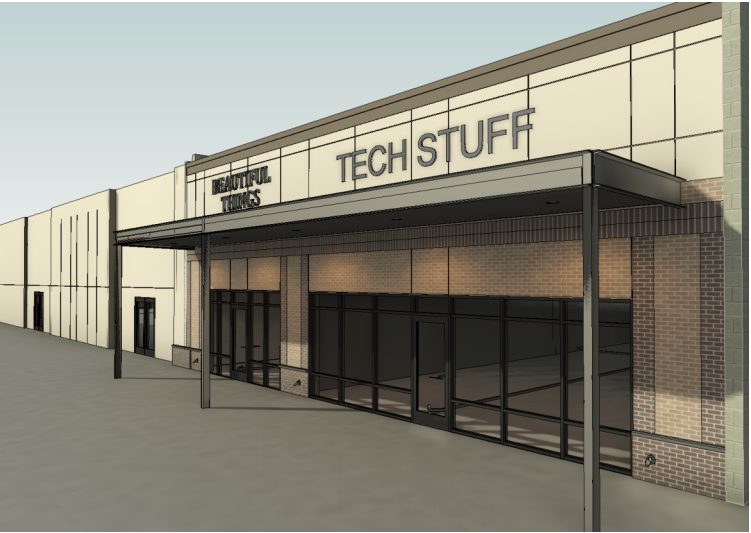

HVAC SCHEDULE:
TENANT 13: 5 TONS
TENANT 14: 7.5 TONS

RATED WALLS AND PARTITIONS

FIRE PARTITION
1-HOUR


SYMBOLS

ARCHITECTURAL ELEMENTS


ROOM NAME	ROOM NAME
ROOM NUMBER	ROOM NUMBER
101	

SITE & LOCATION ELEMENTS

COLUMN GRID & GRID BUBBLES

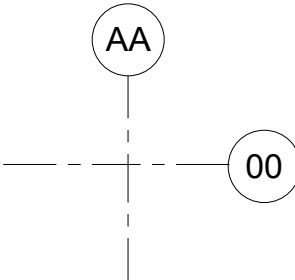

NORTH ARROW

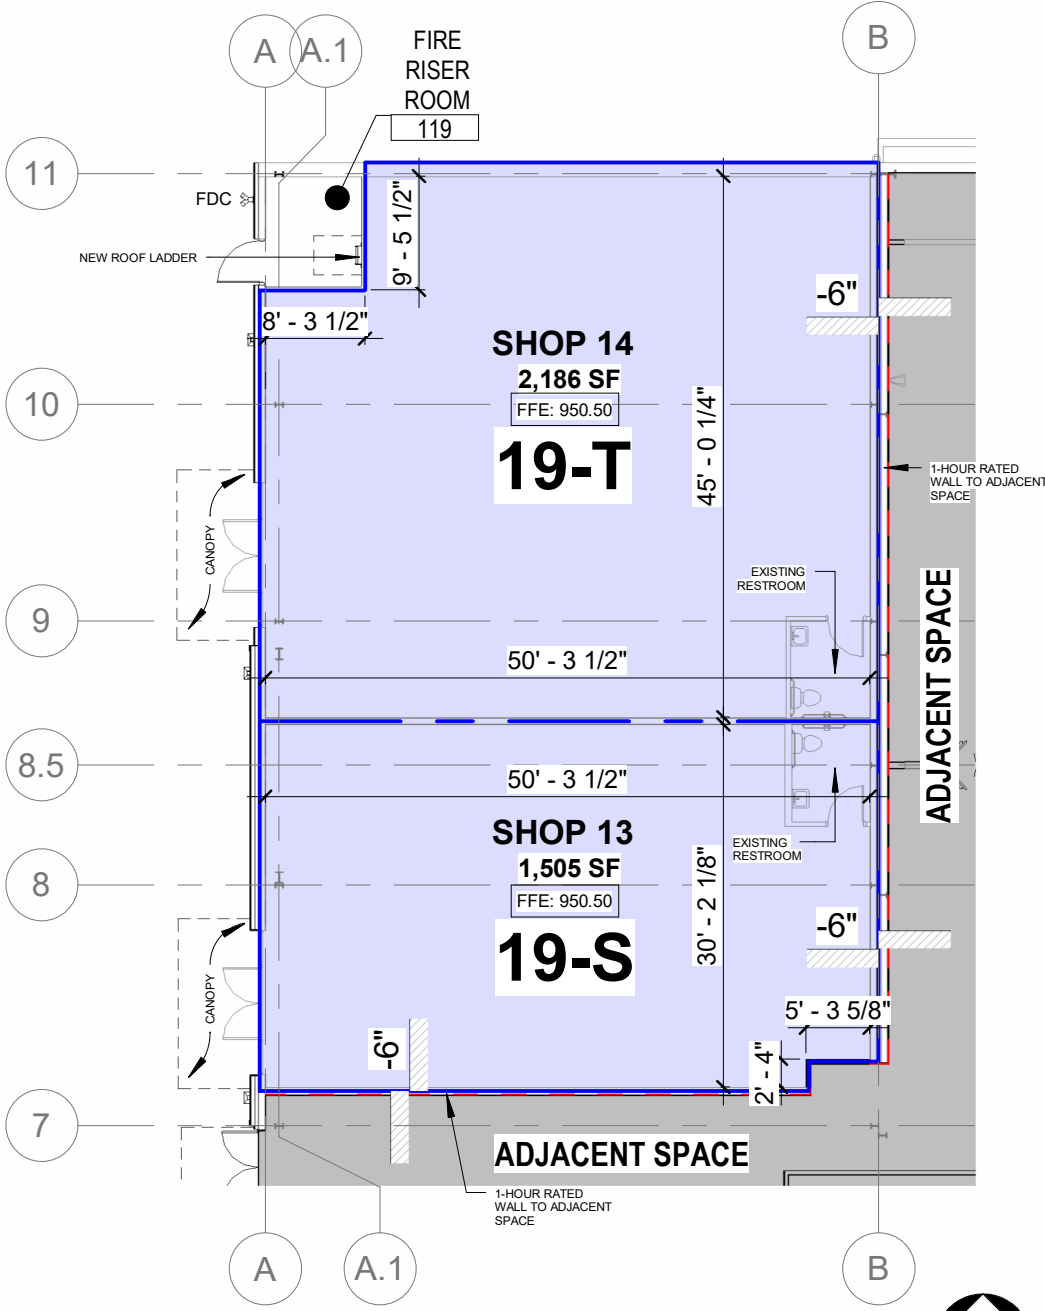

1 LOD FLOOR PLANS (RENO SHOPS 13-14)
A009 1/16" = 1'-0"

