
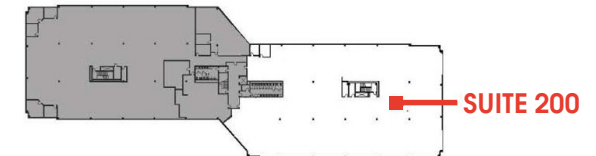


Suite 200 - Up to 21,348 square feet

SAMPLE SUBDIVISION OPTIONS

Furniture is not included - this plan is intended for a visual representation only to illustrate subdivision and layout options for the spaces.

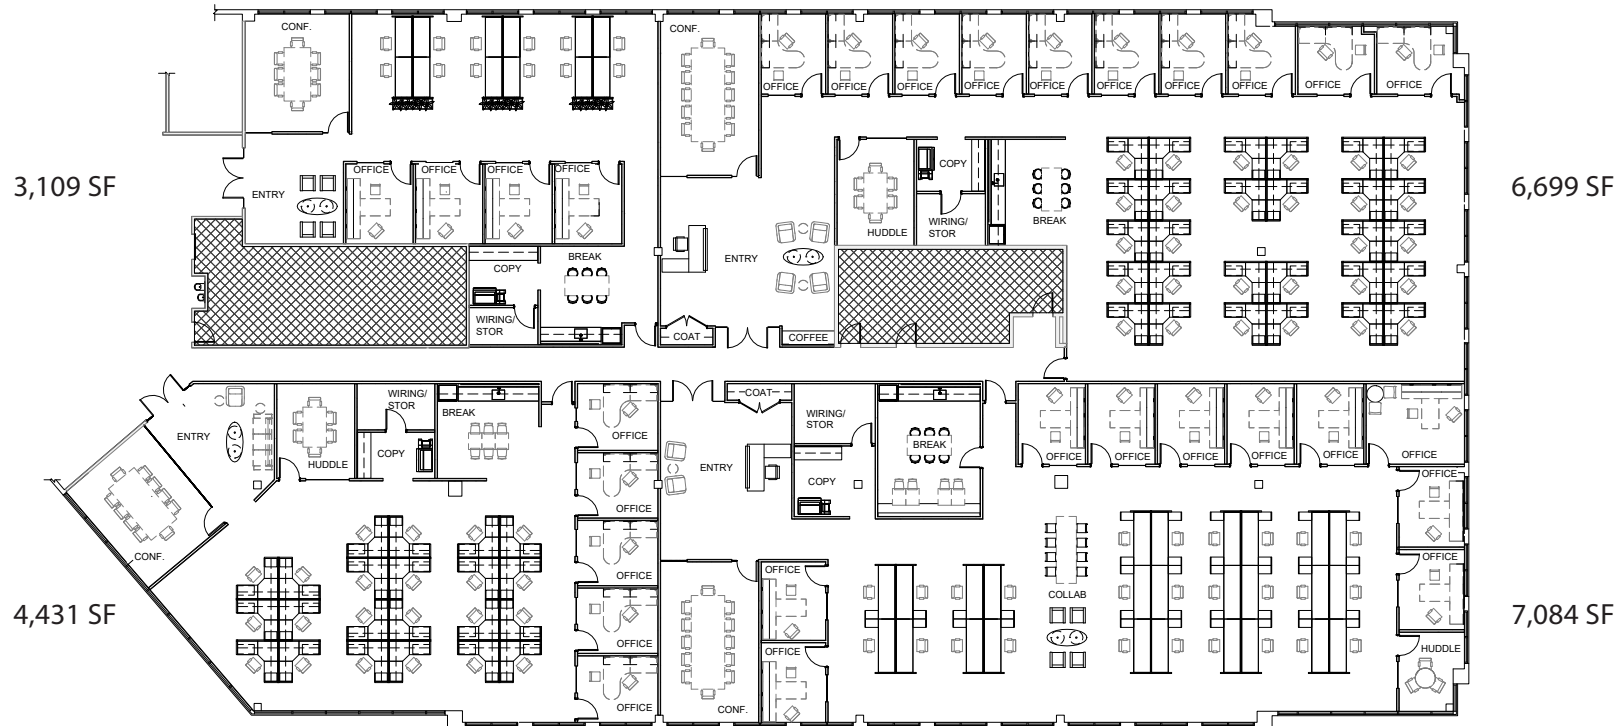

The above floor plan is not to scale. The available space shown is believed to be correct but is subject to change.



Thomas Hernandez, SIOR, CCIM
(813) 494-4090 mobile
thernandez@ciminelli.com



OAKVIEW CENTER | 13101 TELECOM DRIVE • TAMPA, FLORIDA • 33637

Suite 200 - Up to 21,348 square feet



Thomas Hernandez, SIOR, CCIM
(813) 494-4090 mobile
thernandez@ciminelli.com

