


# EXISTING SITE PLAN

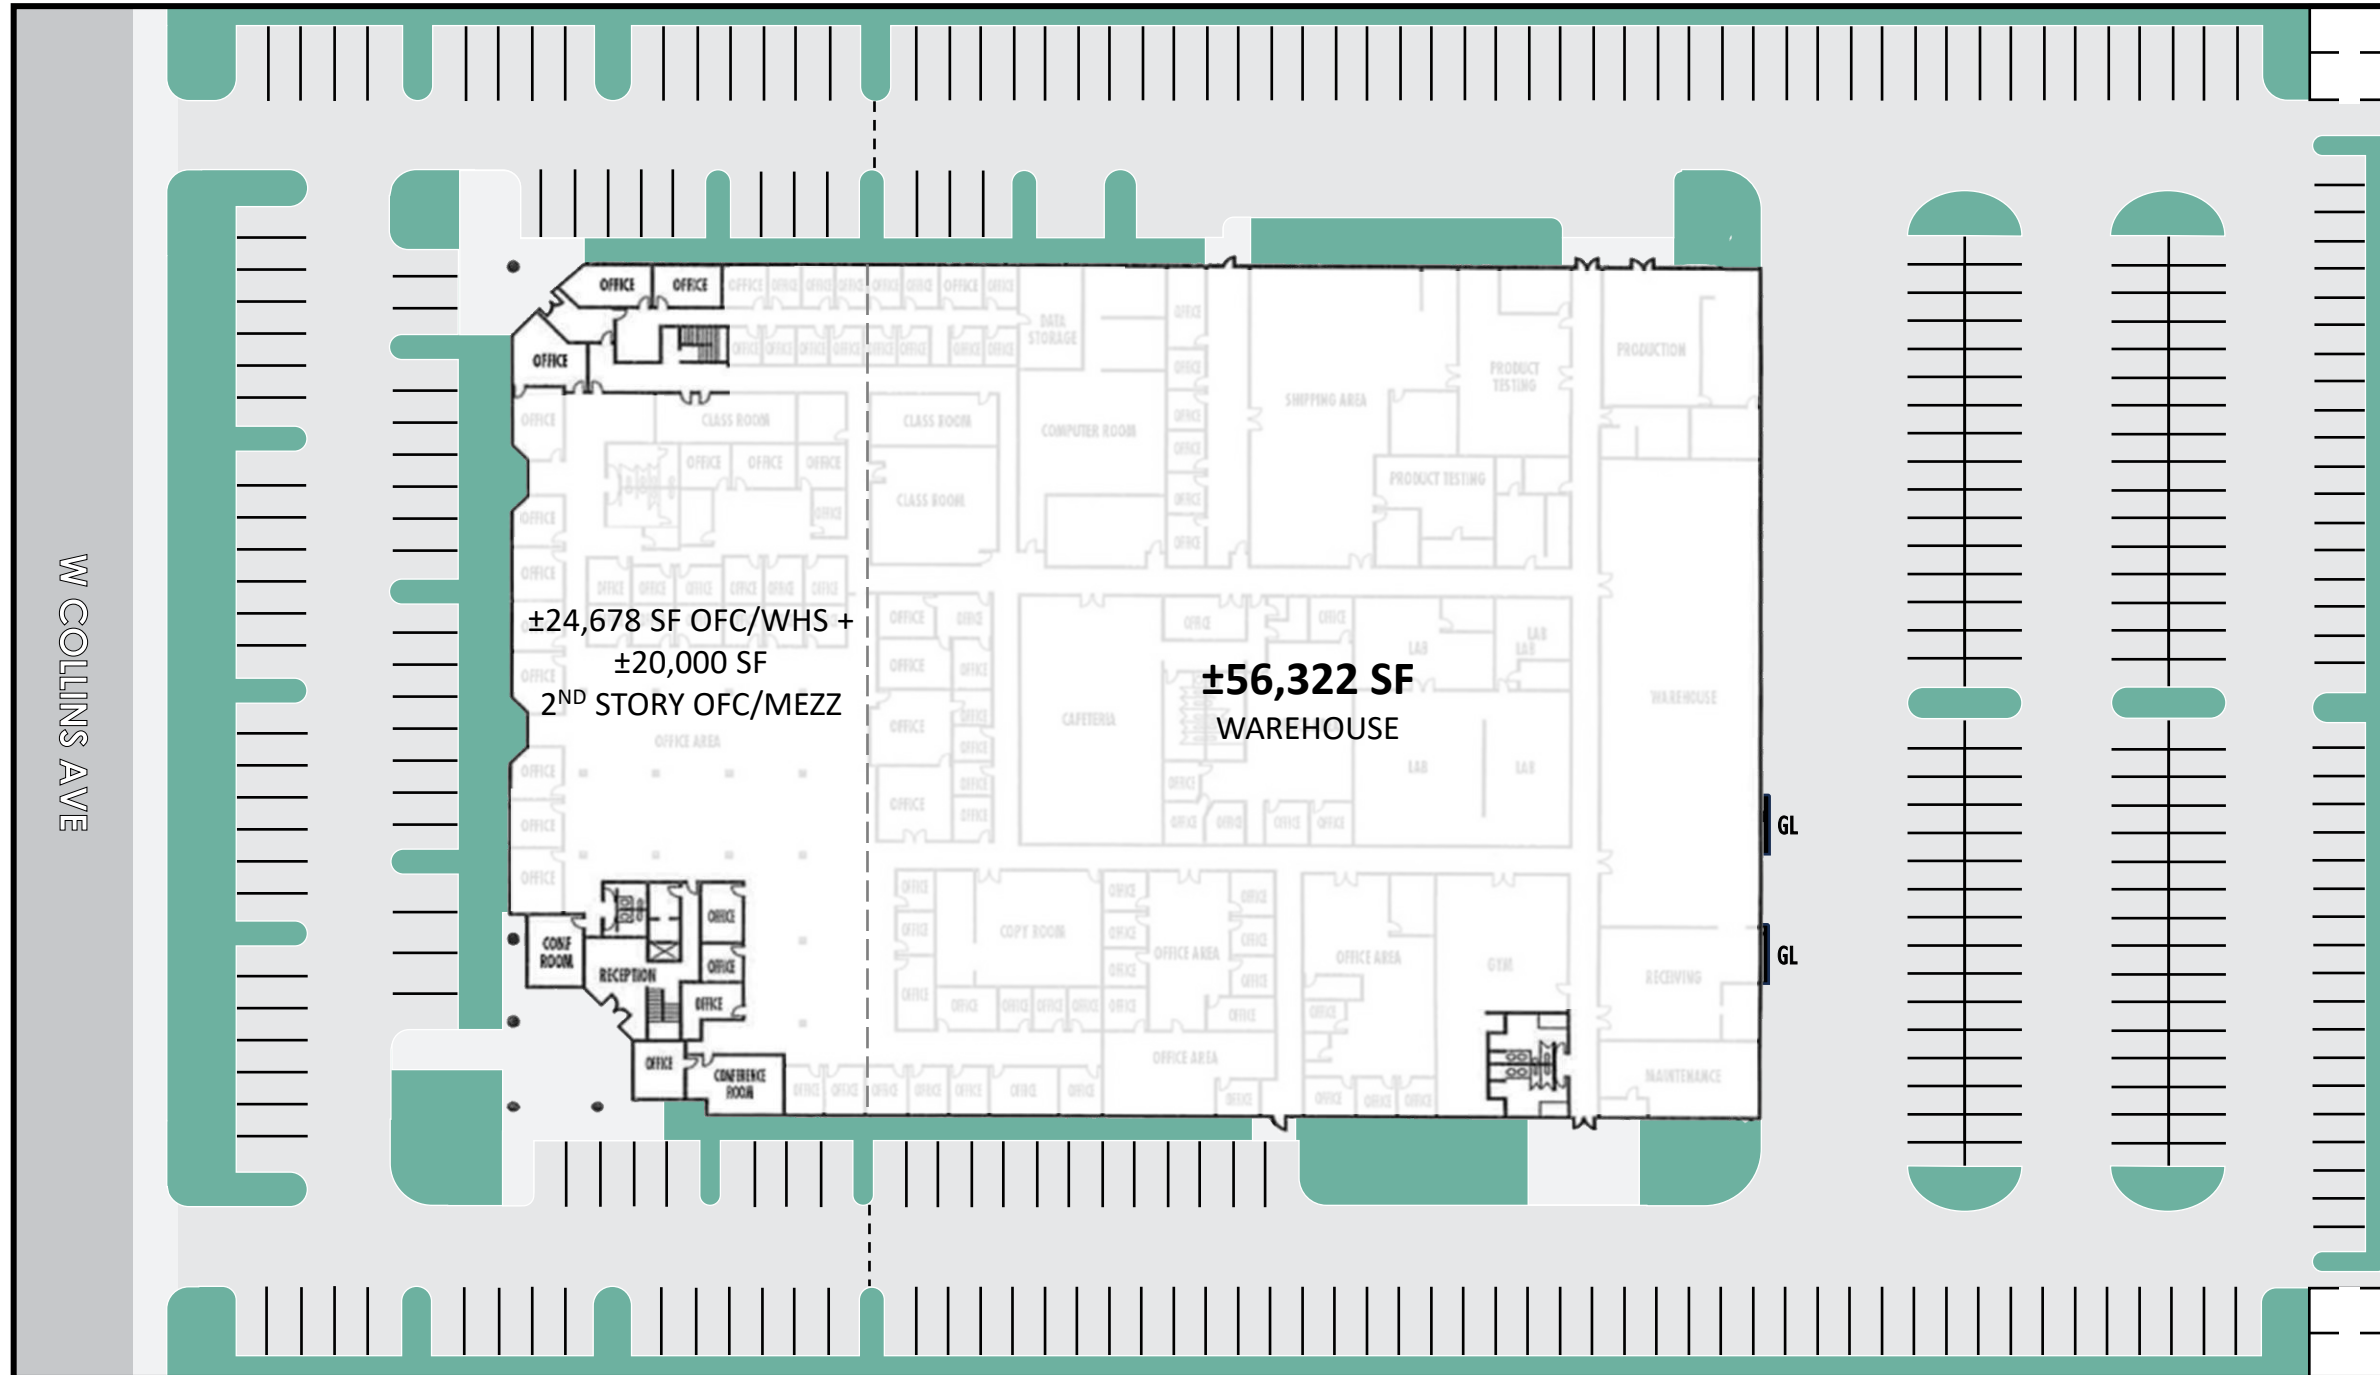

\*NOT TO SCALE