



NEW TIMBER YARD

HAMMERSMITH
W6 0QP



A new sustainability driven office campus for Hammersmith

Brought to you by

T

THACKERAY GROUP




Beyond Ordinary

The New Timber Yard redefines excellence, driven by sustainability and wellness. The secure office campus forms a peaceful enclave, discreetly placed in the heart of Hammersmith.

Sustainability

New Timber Yard has been designed with sustainability at its core. With EPC A and BREEAM Excellent certificates, it is a highly eco-conscious destination.

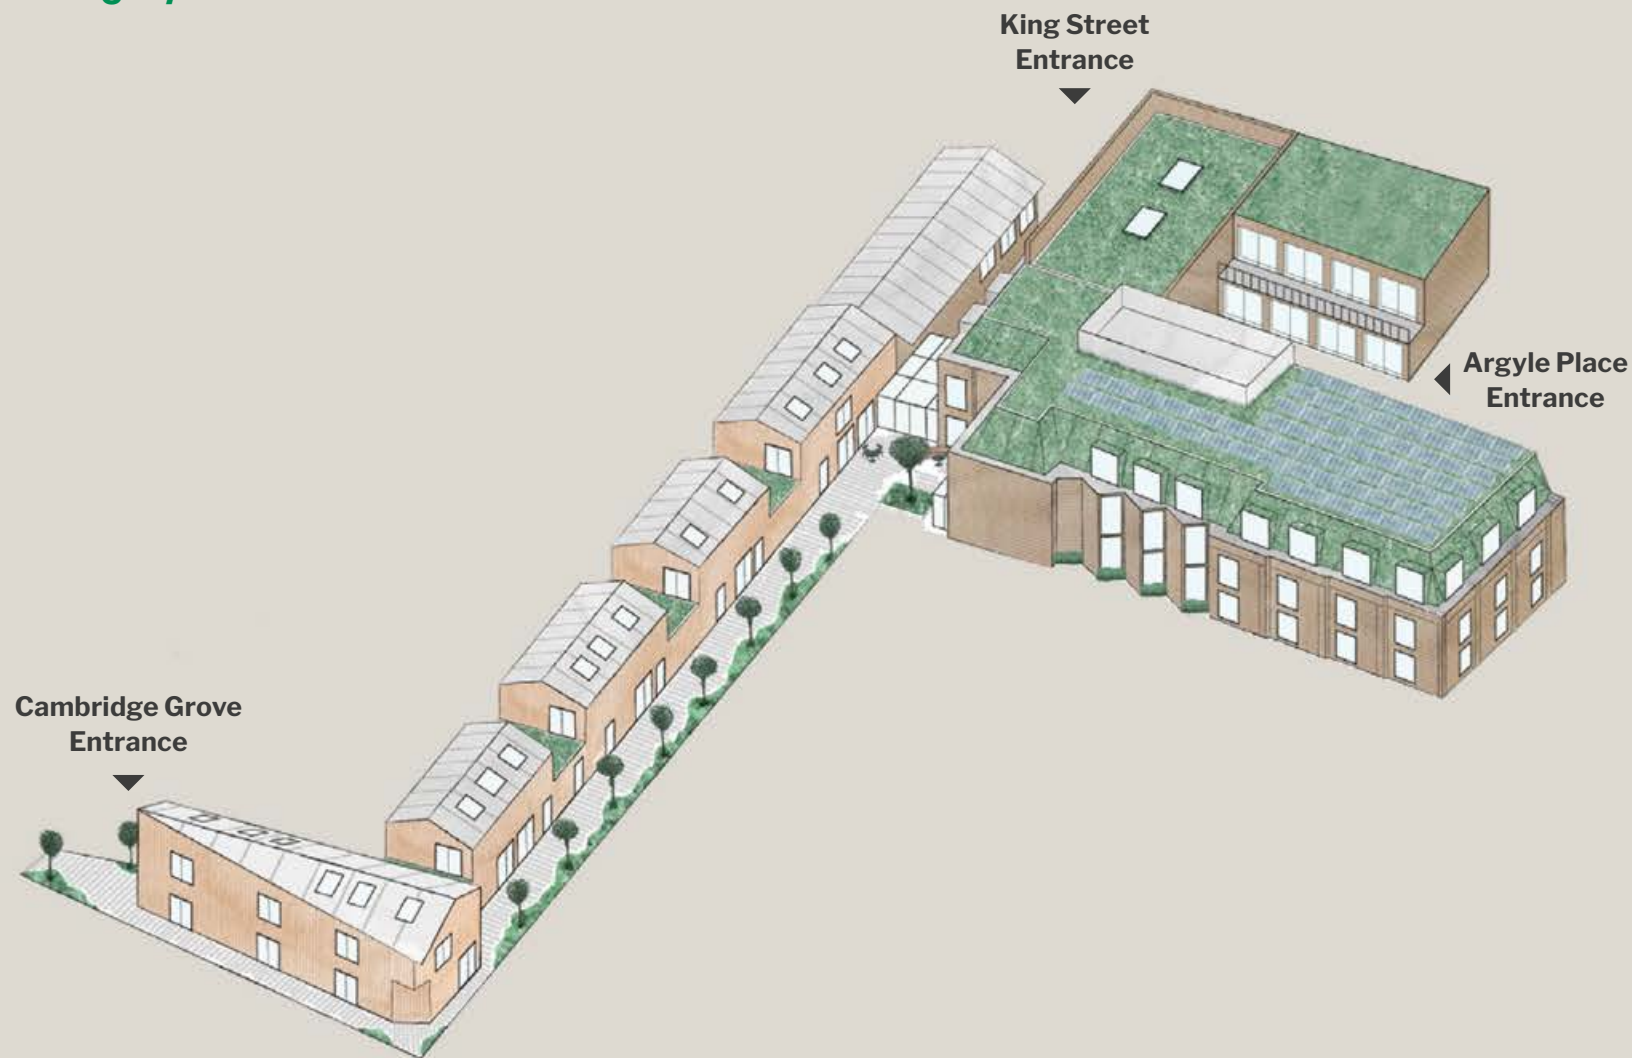

Offering an estimated 70% reduction in annual running costs compared to typical commercial new-builds in London, it has been built for the future.



New Timber Yard embodies modern environmental, social, and governance principles, helping your organisation meet, and exceed, its ESG goals



EPC A



BREEAM Excellent



Natural Finishes: stone walls, timber beams, crittall doors



Landscaped Courtyard with relaxation space



Photovoltaic (PV) panels provide renewable energy



Electric Heat Pumps provide renewable heating & cooling



Smart Controls for optimum comfort/productivity



Central Air Handling Unit with heat recovery efficiency of 80%



High Performance LED Lighting with occupancy sensing & daylight dimming




Green Rooves with wildflower & sedum mix to enhance site biodiversity



Biophilic Design living indoor trees, outdoor living green walls and trees



Sustainable Drainage System with 'blue roof' attenuation & rainwater recycling

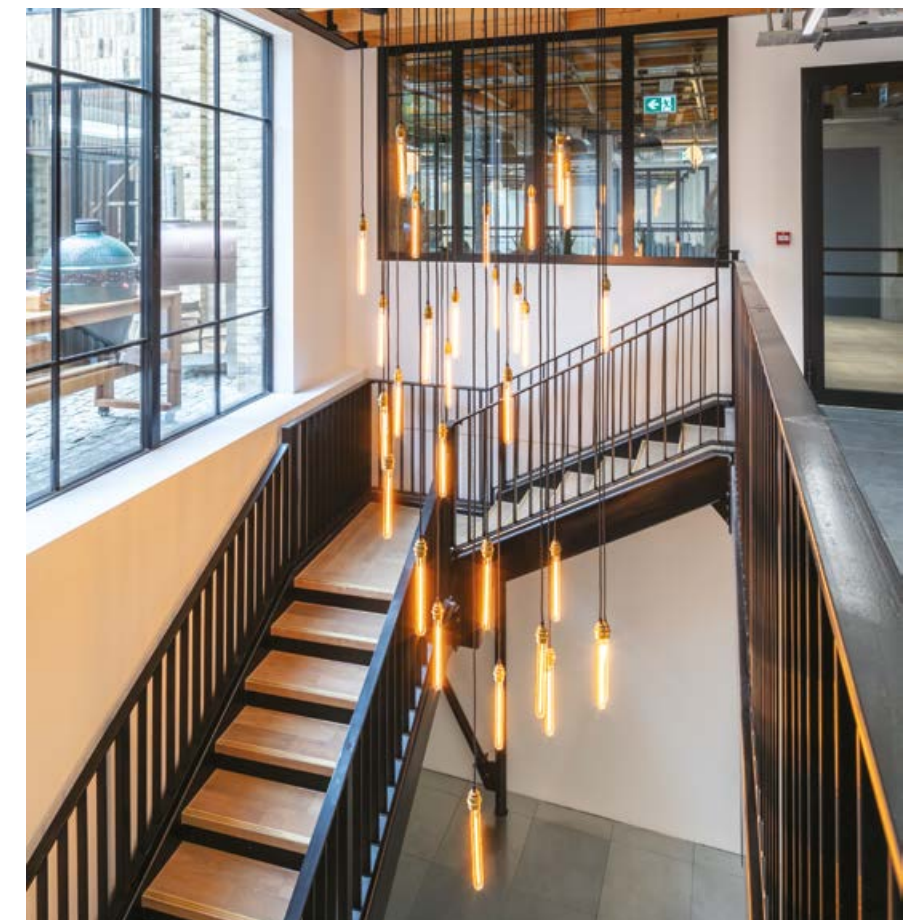

Step into our reception lounge – the vibrant heart of New Timber Yard. Serving as a focal point for the campus, this inviting space offers an abundance of breakout areas and workstations, seamlessly connecting all of the campus and access to the adjacent courtyard. Thoughtfully crafted, it caters to informal meetings, collaborative presentations, event hosting, or simply a cozy coffee break.




The landscaped courtyard, is your haven for collaboration. Whether you're hosting team meetings, events, or simply enjoying a leisurely lunch prepared in the outdoor kitchen, this tranquil space invites you to unwind and connect amidst the refreshing ambiance of the outdoors.

Or if you are feeling more active, visit the on-site gym to blow out some cobwebs.




The Woodstore

16,880 sq ft

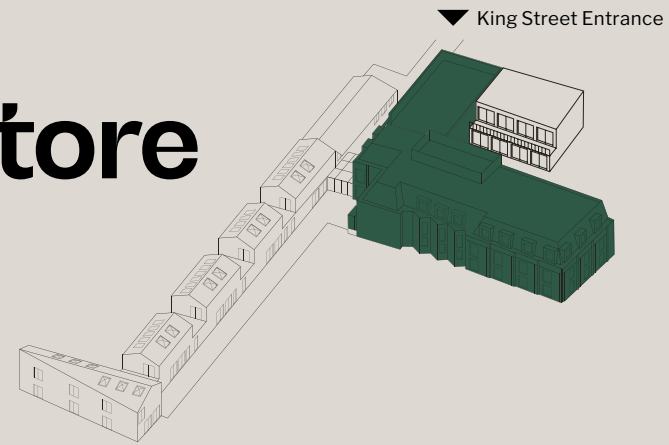


Courtyard Suite Lower Ground Floor

2,250 sq ft

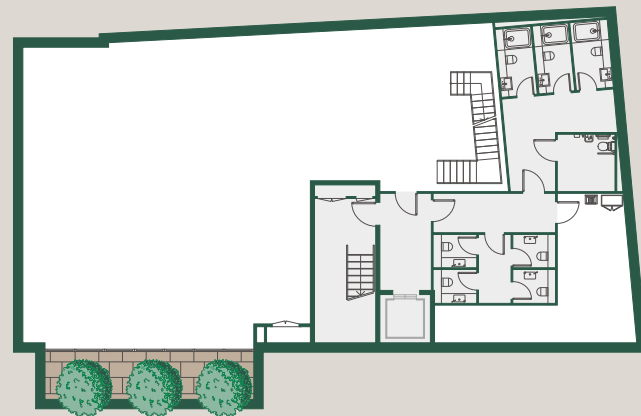

Courtyard Suite Ground Floor

3,430 sq ft

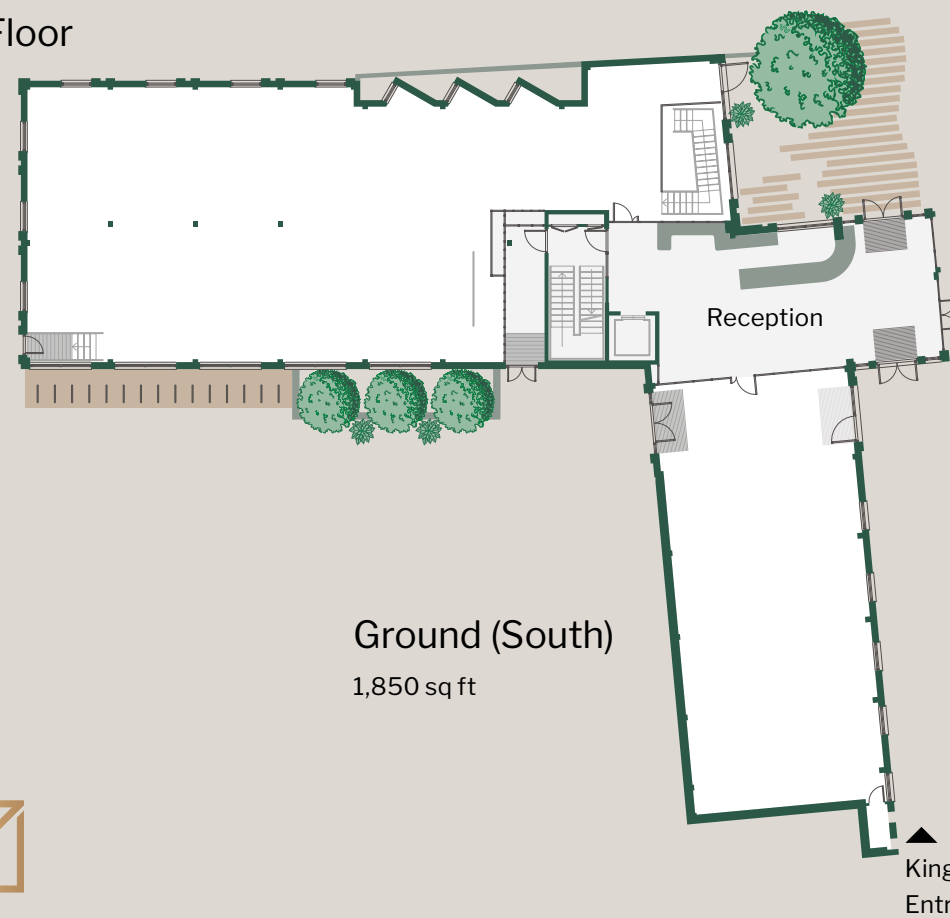


Ground (South)

1,850 sq ft




The Woodstore

16,880 sq ft

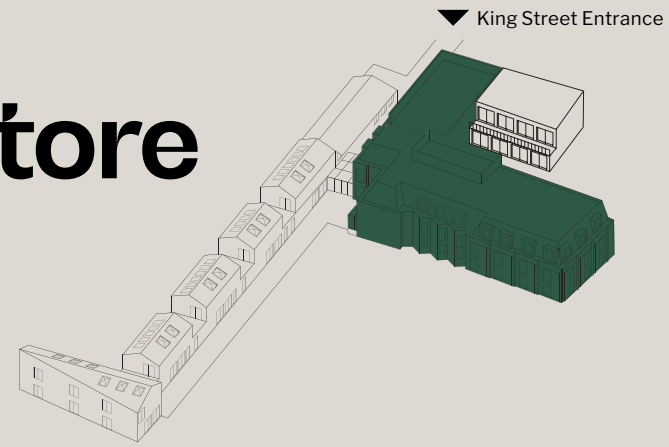


1st Floor North

3,436 sq ft

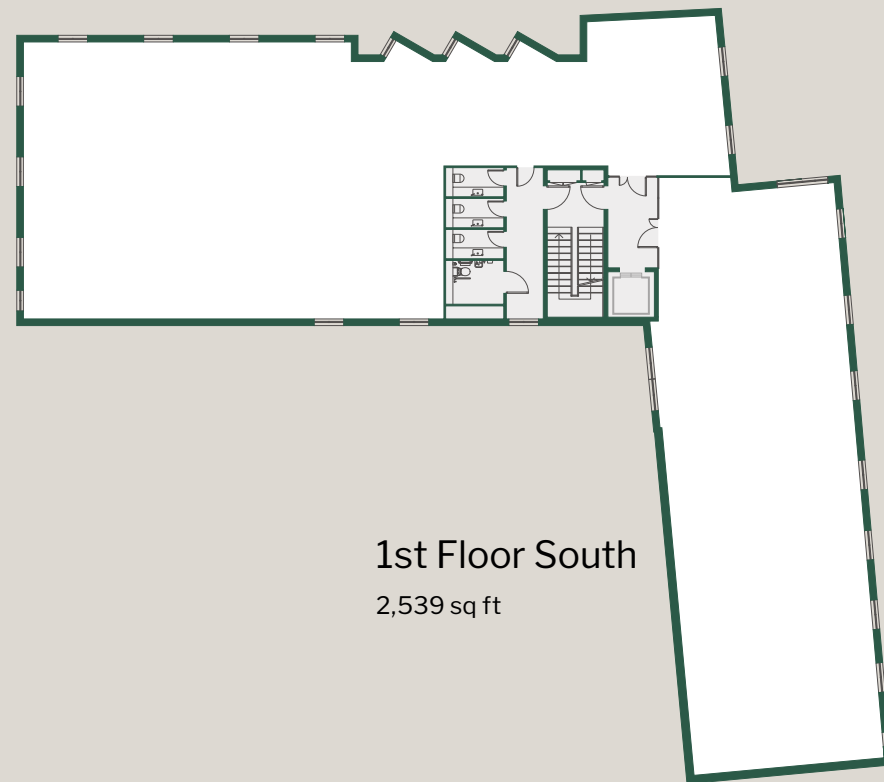


1st Floor South

2,539 sq ft

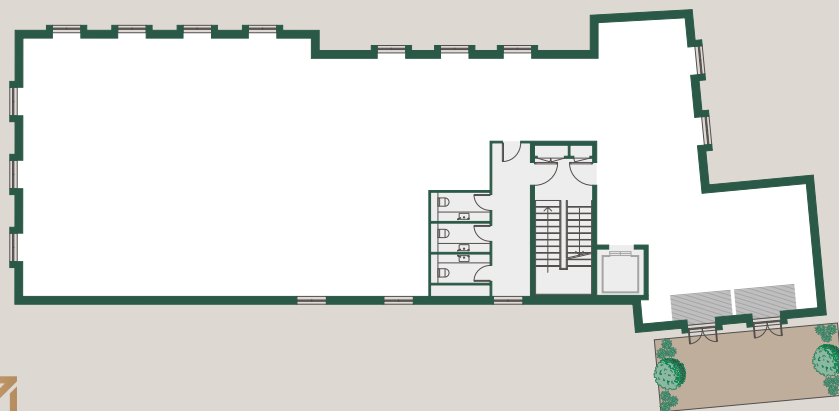


2nd Floor

3,370 sq ft

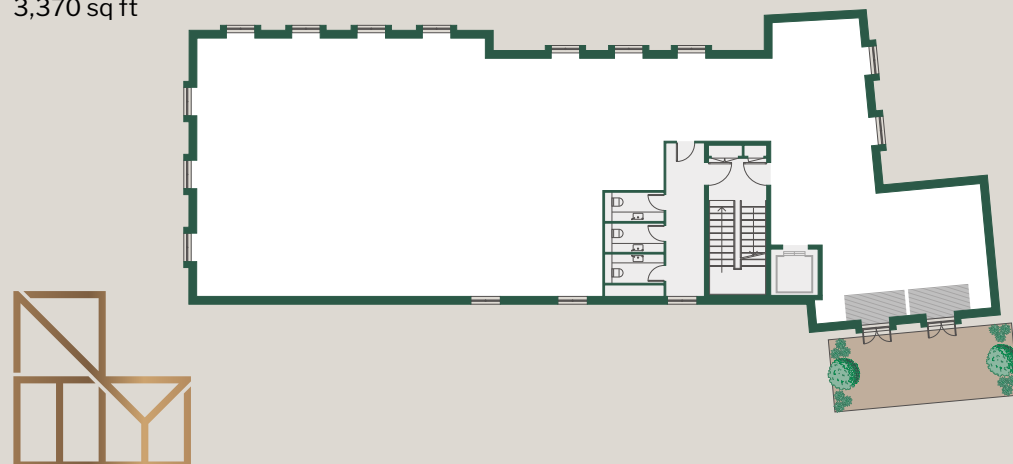

The Blade

8,080 sq ft

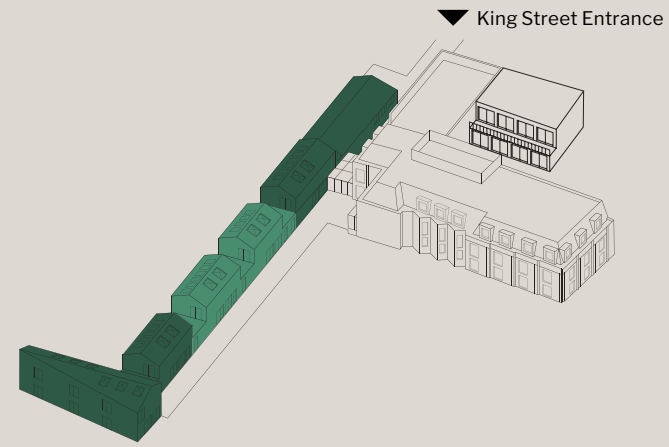


Suite 1

2,884 sq ft






Suite 2

2,257 sq ft

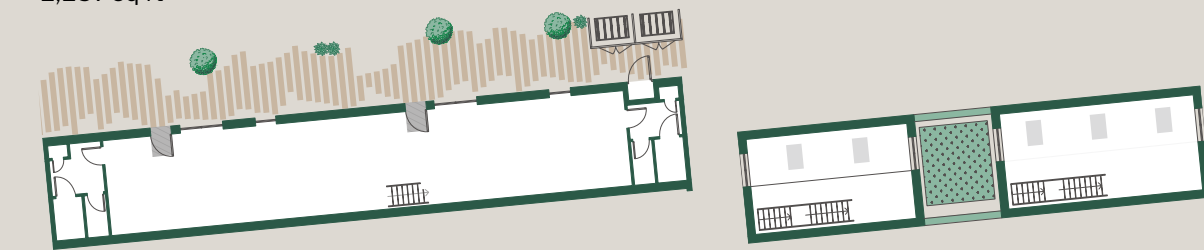

Suite 3


2,936 sq ft

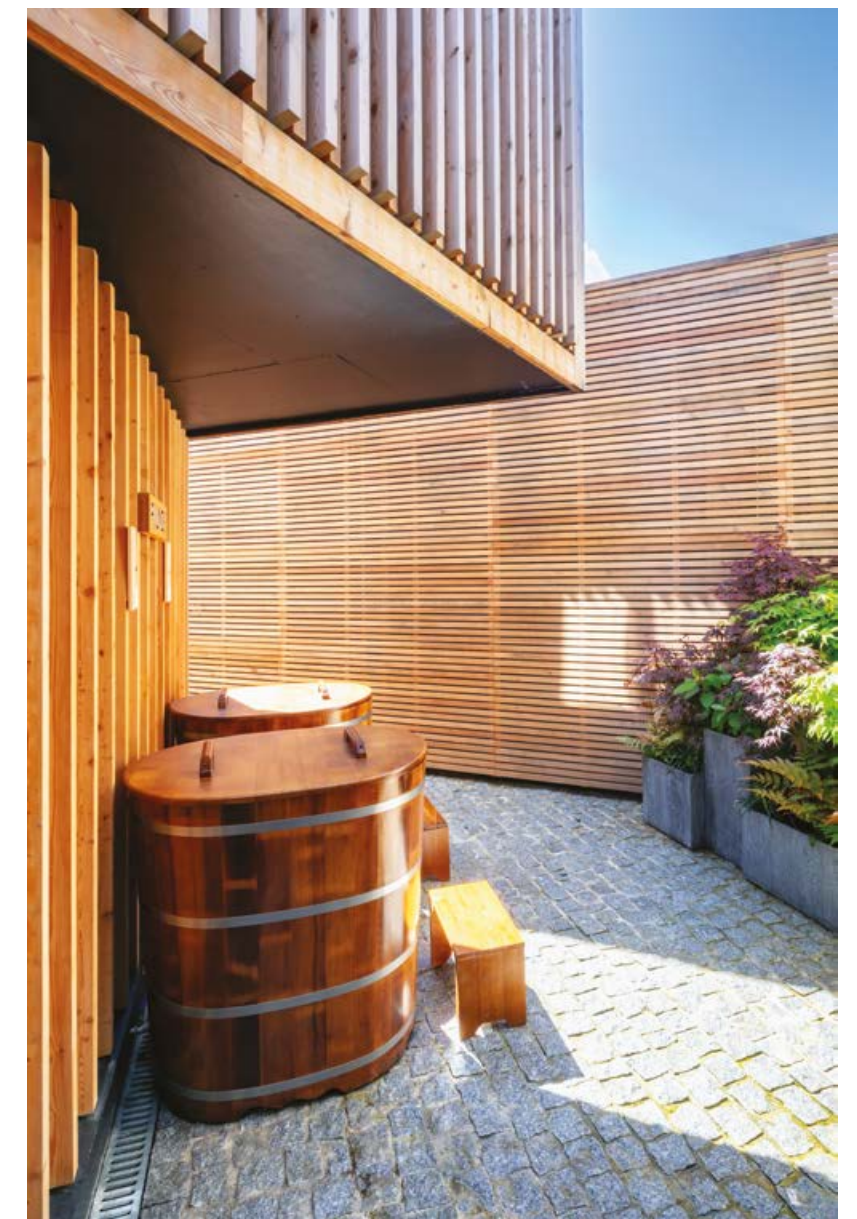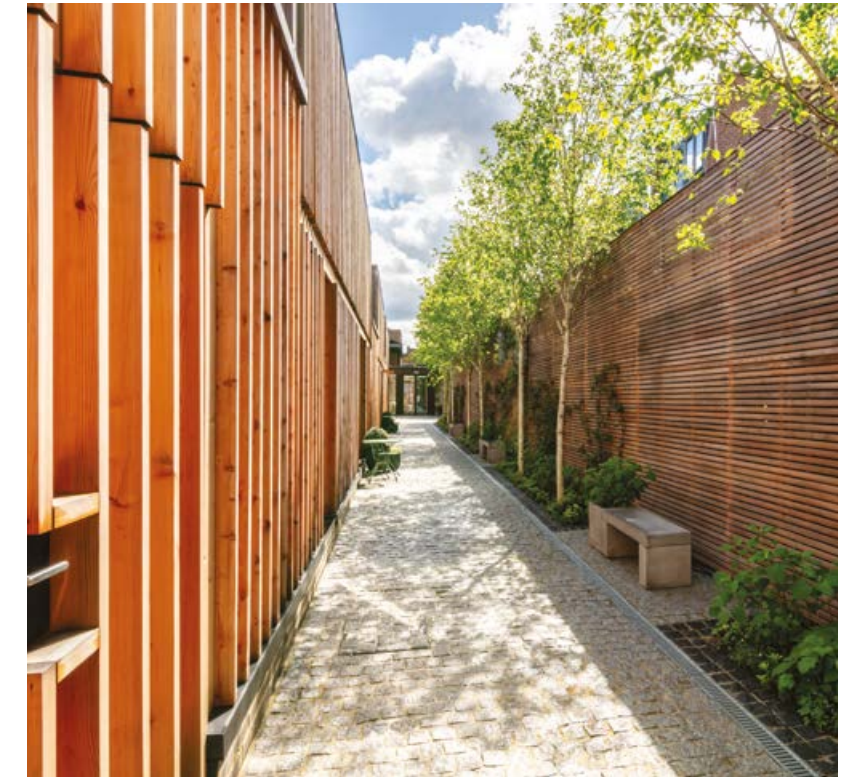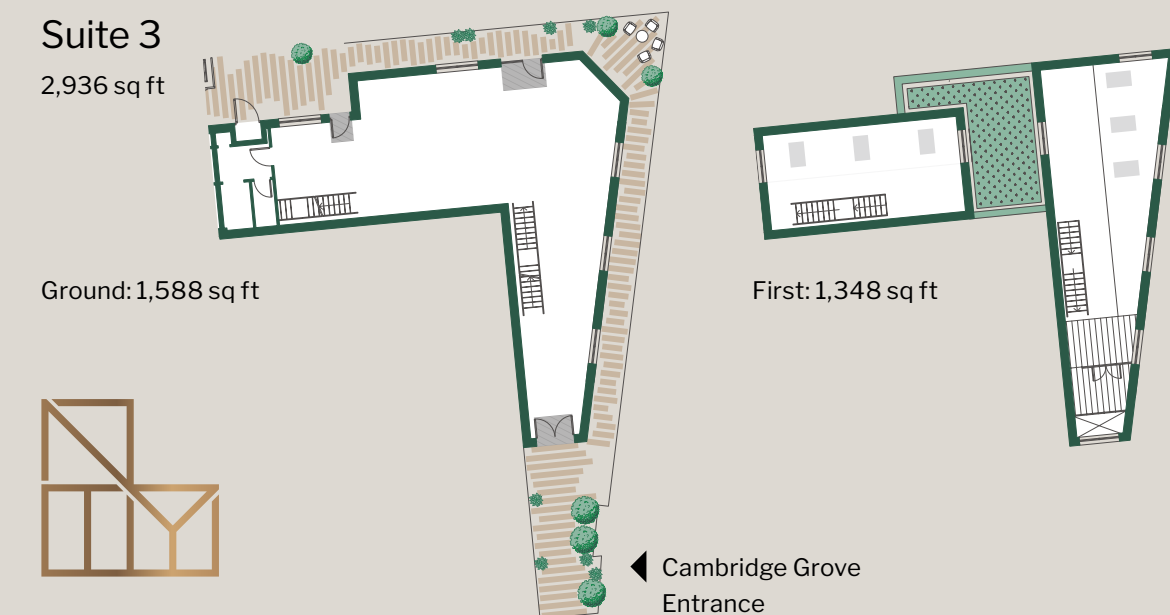

At New Timber Yard, every detail has been meticulously considered to cultivate an unparalleled office environment, setting it apart from the rest.




1:8 sq m occupancy

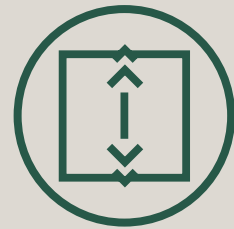

Minimum 2.75m floor to ceiling height



VRF Fan coil air conditioning

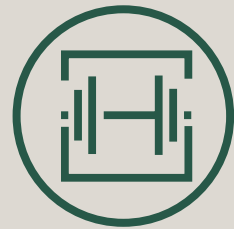

On-site gym



Bike storage & car parking



Showers and changing room facilities



Feature staircase



Landscaped courtyard



Outdoor kitchen




Highly flexible floor plates




Fresh air filtration



13-person passenger lift

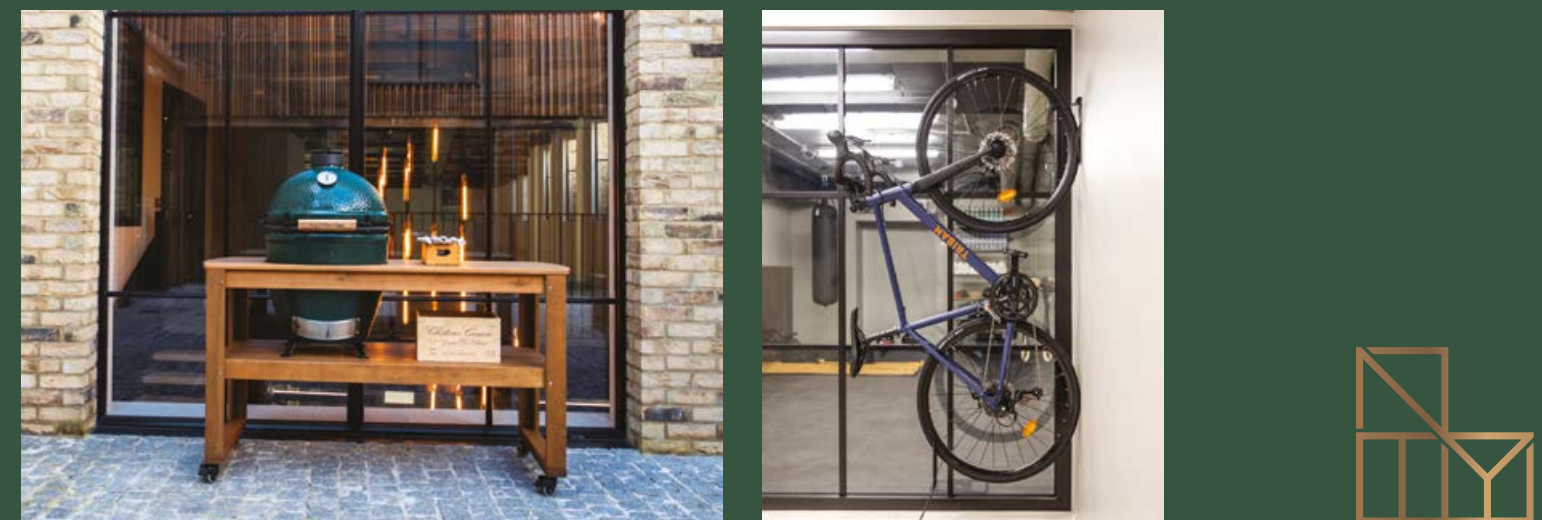

Reviving a Historic Site

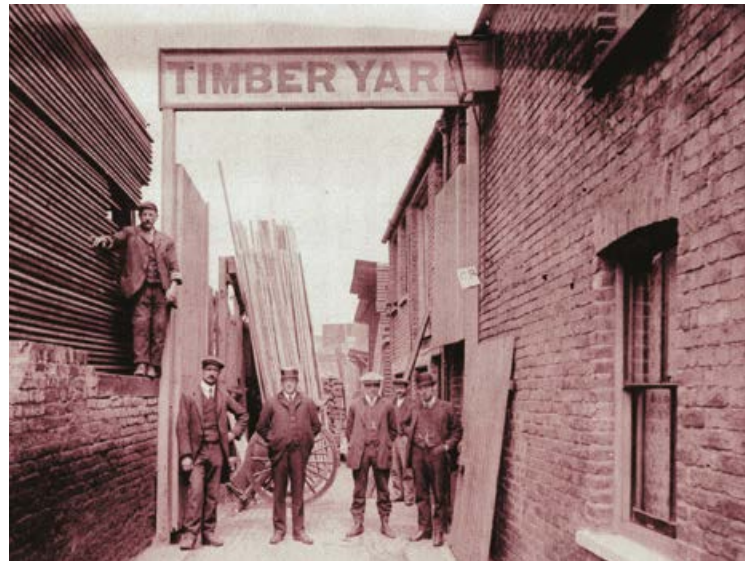

Once a bustling timber yard serving the local community and nearby river, New Timber Yard has been artfully redesigned to preserve the essence of its original structures. Drawing inspiration from its rich history, the transformation integrates timber and natural materials throughout, placing a strong emphasis on sustainability.



Founded in the late 19th century by Edward Moss, Moss & Co Timber moved to Hammersmith c.1905 – acquiring the site and slowly expanding it over the course of 100 years.

The company flourished under Sidney Vaughan's leadership despite wartime challenges, investing in new technologies to keep the business at the forefront of the industry.



Under the Vaughan family's direction Moss & Co focused their business on quality, specialist & unusual timbers and milling. This led to them supplying the Royal Household on a number of highly bespoke projects, earning them a Royal Warrant in 2001.



Regeneration

Embracing innovation and building upon the legacy of the site, this remarkable regeneration project rejuvenates a erstwhile forgotten set of buildings into a discreet landmark.



Location

Hammersmith serves as a thriving business district, attracting major companies to its vibrant locale. Among the notable occupants are global giants like Disney, Capcom and Replay who have chosen Hammersmith for its dynamic commercial landscape, excellent transport links, and diverse range of amenities. Hammersmith continues to be a sought-after destination for businesses seeking a prime location in London.



Eating & Drinking

- 1 Amoret Specialty Coffee
- 2 Blanche Eatery
- 3 La Petite Bretagne
- 4 Alma
- 5 Bill's
- 6 Byron
- 7 Lyric Bar & Grill
- 8 Sam's Riverside
- 9 Suzu Japanese Tapas Bar
- 10 Hammersmith Ram
- 11 The Blue Boat
- 12 The Hampshire Hog
- 13 Rutland Arms
- 14 Blue Anchor
- 15 The Dove
- 16 Smith's Cocktail Bar
- 17 The Stonemasons Arms
- 18 The River Café


Wellbeing

- 19 Brook Green
- 20 Furnival Gardens
- 21 Ravenscourt Park
- 22 FitnessFirst
- 23 Boom Cycle
- 24 State of Mind Fitness
- 25 Brook Green Tennis Courts
- 26 Lumi Power Yoga
- 27 Auriol Rowing Club

Culture & Retail

- 28 Eventim Apollo
- 29 Lyric Hammersmith
- 30 Westfield
- 31 Hammersmith Street Market
- 32 Riverside Studios
- 33 Ikea
- 34 Livat Shopping Centre
- 35 M&S
- 36 The William Morris Society


Walking Distances

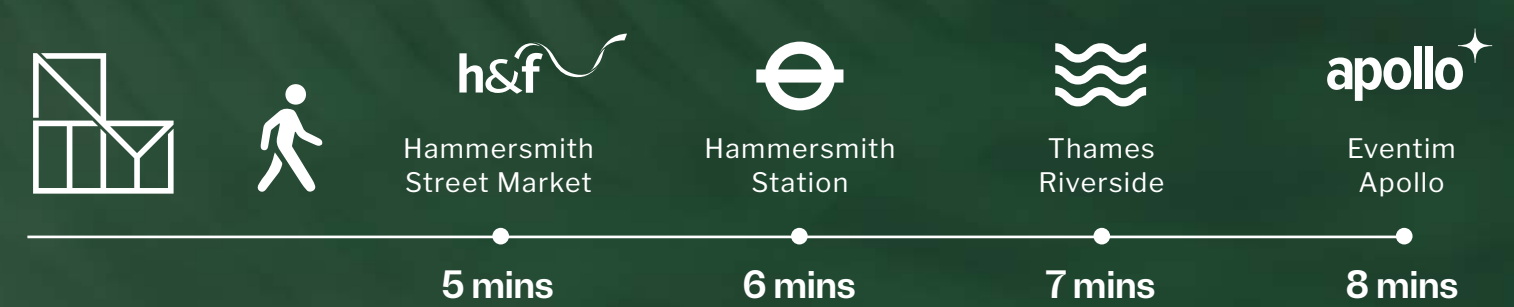

Connectivity

Hammersmith boasts excellent transport connections, making it a hub for commuters and visitors alike. Hammersmith Underground station offers access to the Hammersmith & City, Circle, District, and Piccadilly lines, facilitating travel across the city. Additionally, there are numerous bus routes connecting the area to destinations within London and beyond.

Access via car is also convenient, with major roadways such as the M4/A4 running through the area, providing easy access to Central London and surrounding areas.

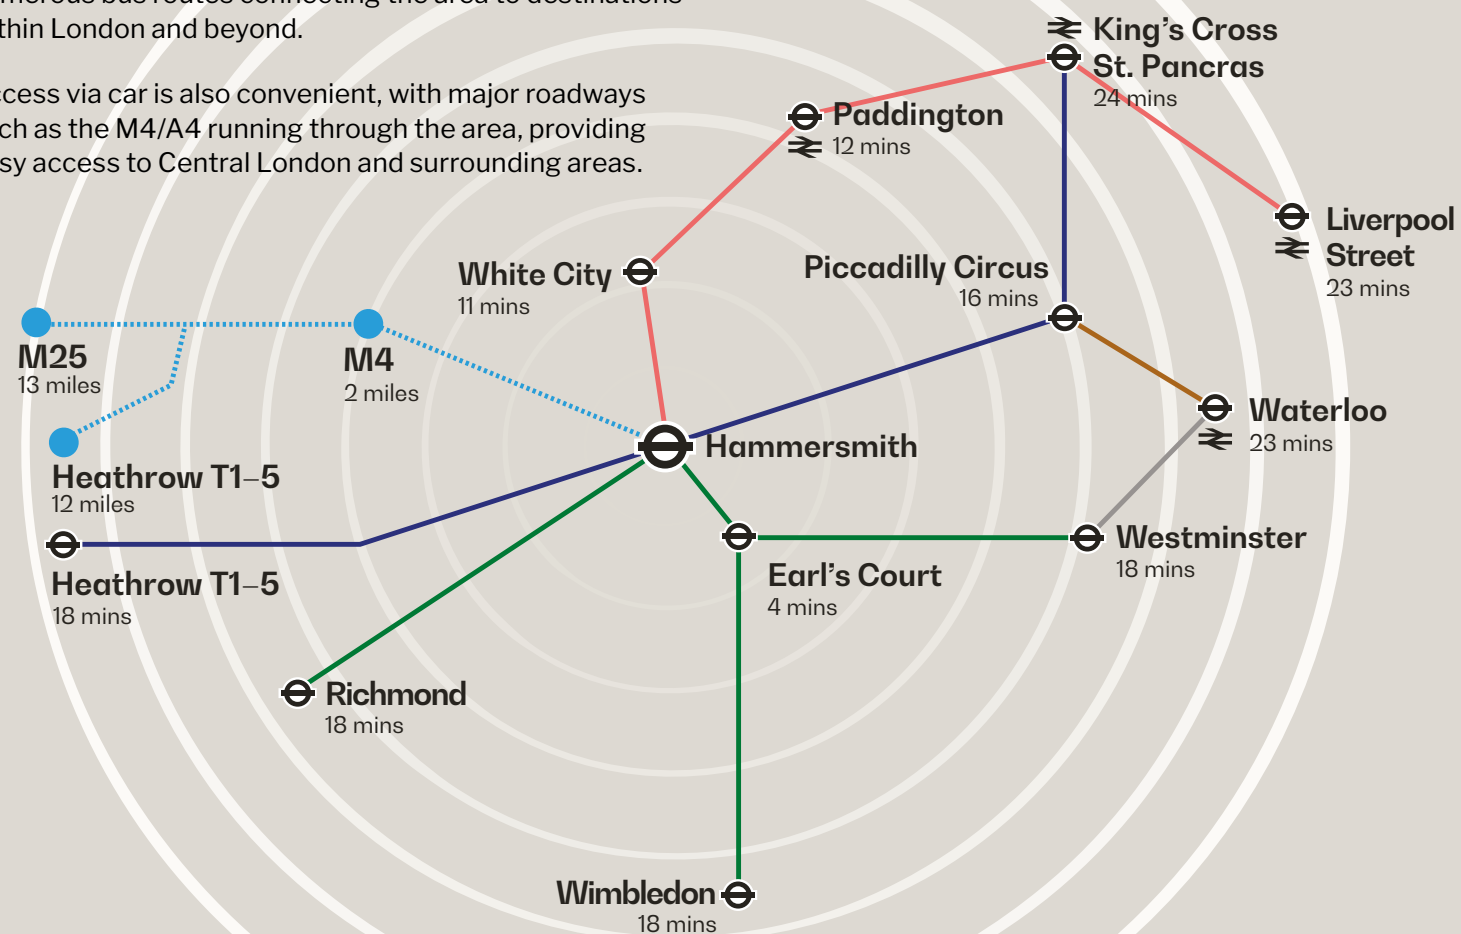

6

minutes walk to Hammersmith Underground and bus station

4

underground lines: Circle, Hammersmith & City, District, and Piccadilly lines

18

bus routes available via Hammersmith bus station

14

minutes to the Elizabeth Line via Paddington station

20

minutes to Heathrow via A4/M4

M4

motorway conveniently located on your doorstep

Hammersmith



Indulge

Explore Hammersmith's diverse restaurant scene, with an array of dining options ranging from local breweries to exotic cuisines, ensuring a culinary adventure for every palate.



Inspire

Immerse yourself in Hammersmith's rich cultural landscape, from the vibrant arts scene at Riverside Studios to the captivating performances at the Lyric theatre, igniting your creativity at every turn.



Energize

Experience the dynamic energy of Hammersmith along the Thames, where riverside tracks beckon runners and cyclists alike.



Contact

frost
meadowcroft

Shaun Wolfe

swolfe@frostmeadowcroft.com

07391 632 177

CBRE

Peter York

peter.york@cbre.com

07880 737 182

 **HanoverGreen**


Richard Zoers

rzoers@hanovergreen.co.uk

07730 567 607

New Timber Yard
W6 0QP

MISREPRESENTATIONACT: The joint agents, for themselves and for the vendors or lessors of this property, whose agents they are, give notice that these particulars are reproduced in good faith, but are set out as a general guide only, and do not constitute any part of a contract. No person in the employment of the joint agents has the authority to make or give any representation or warranty whatever in relation to this property. Unless otherwise stated all rents or prices quoted are exclusive of VAT which may be payable in addition. All plans are for indicative purposes only and not to scale. April 2024.

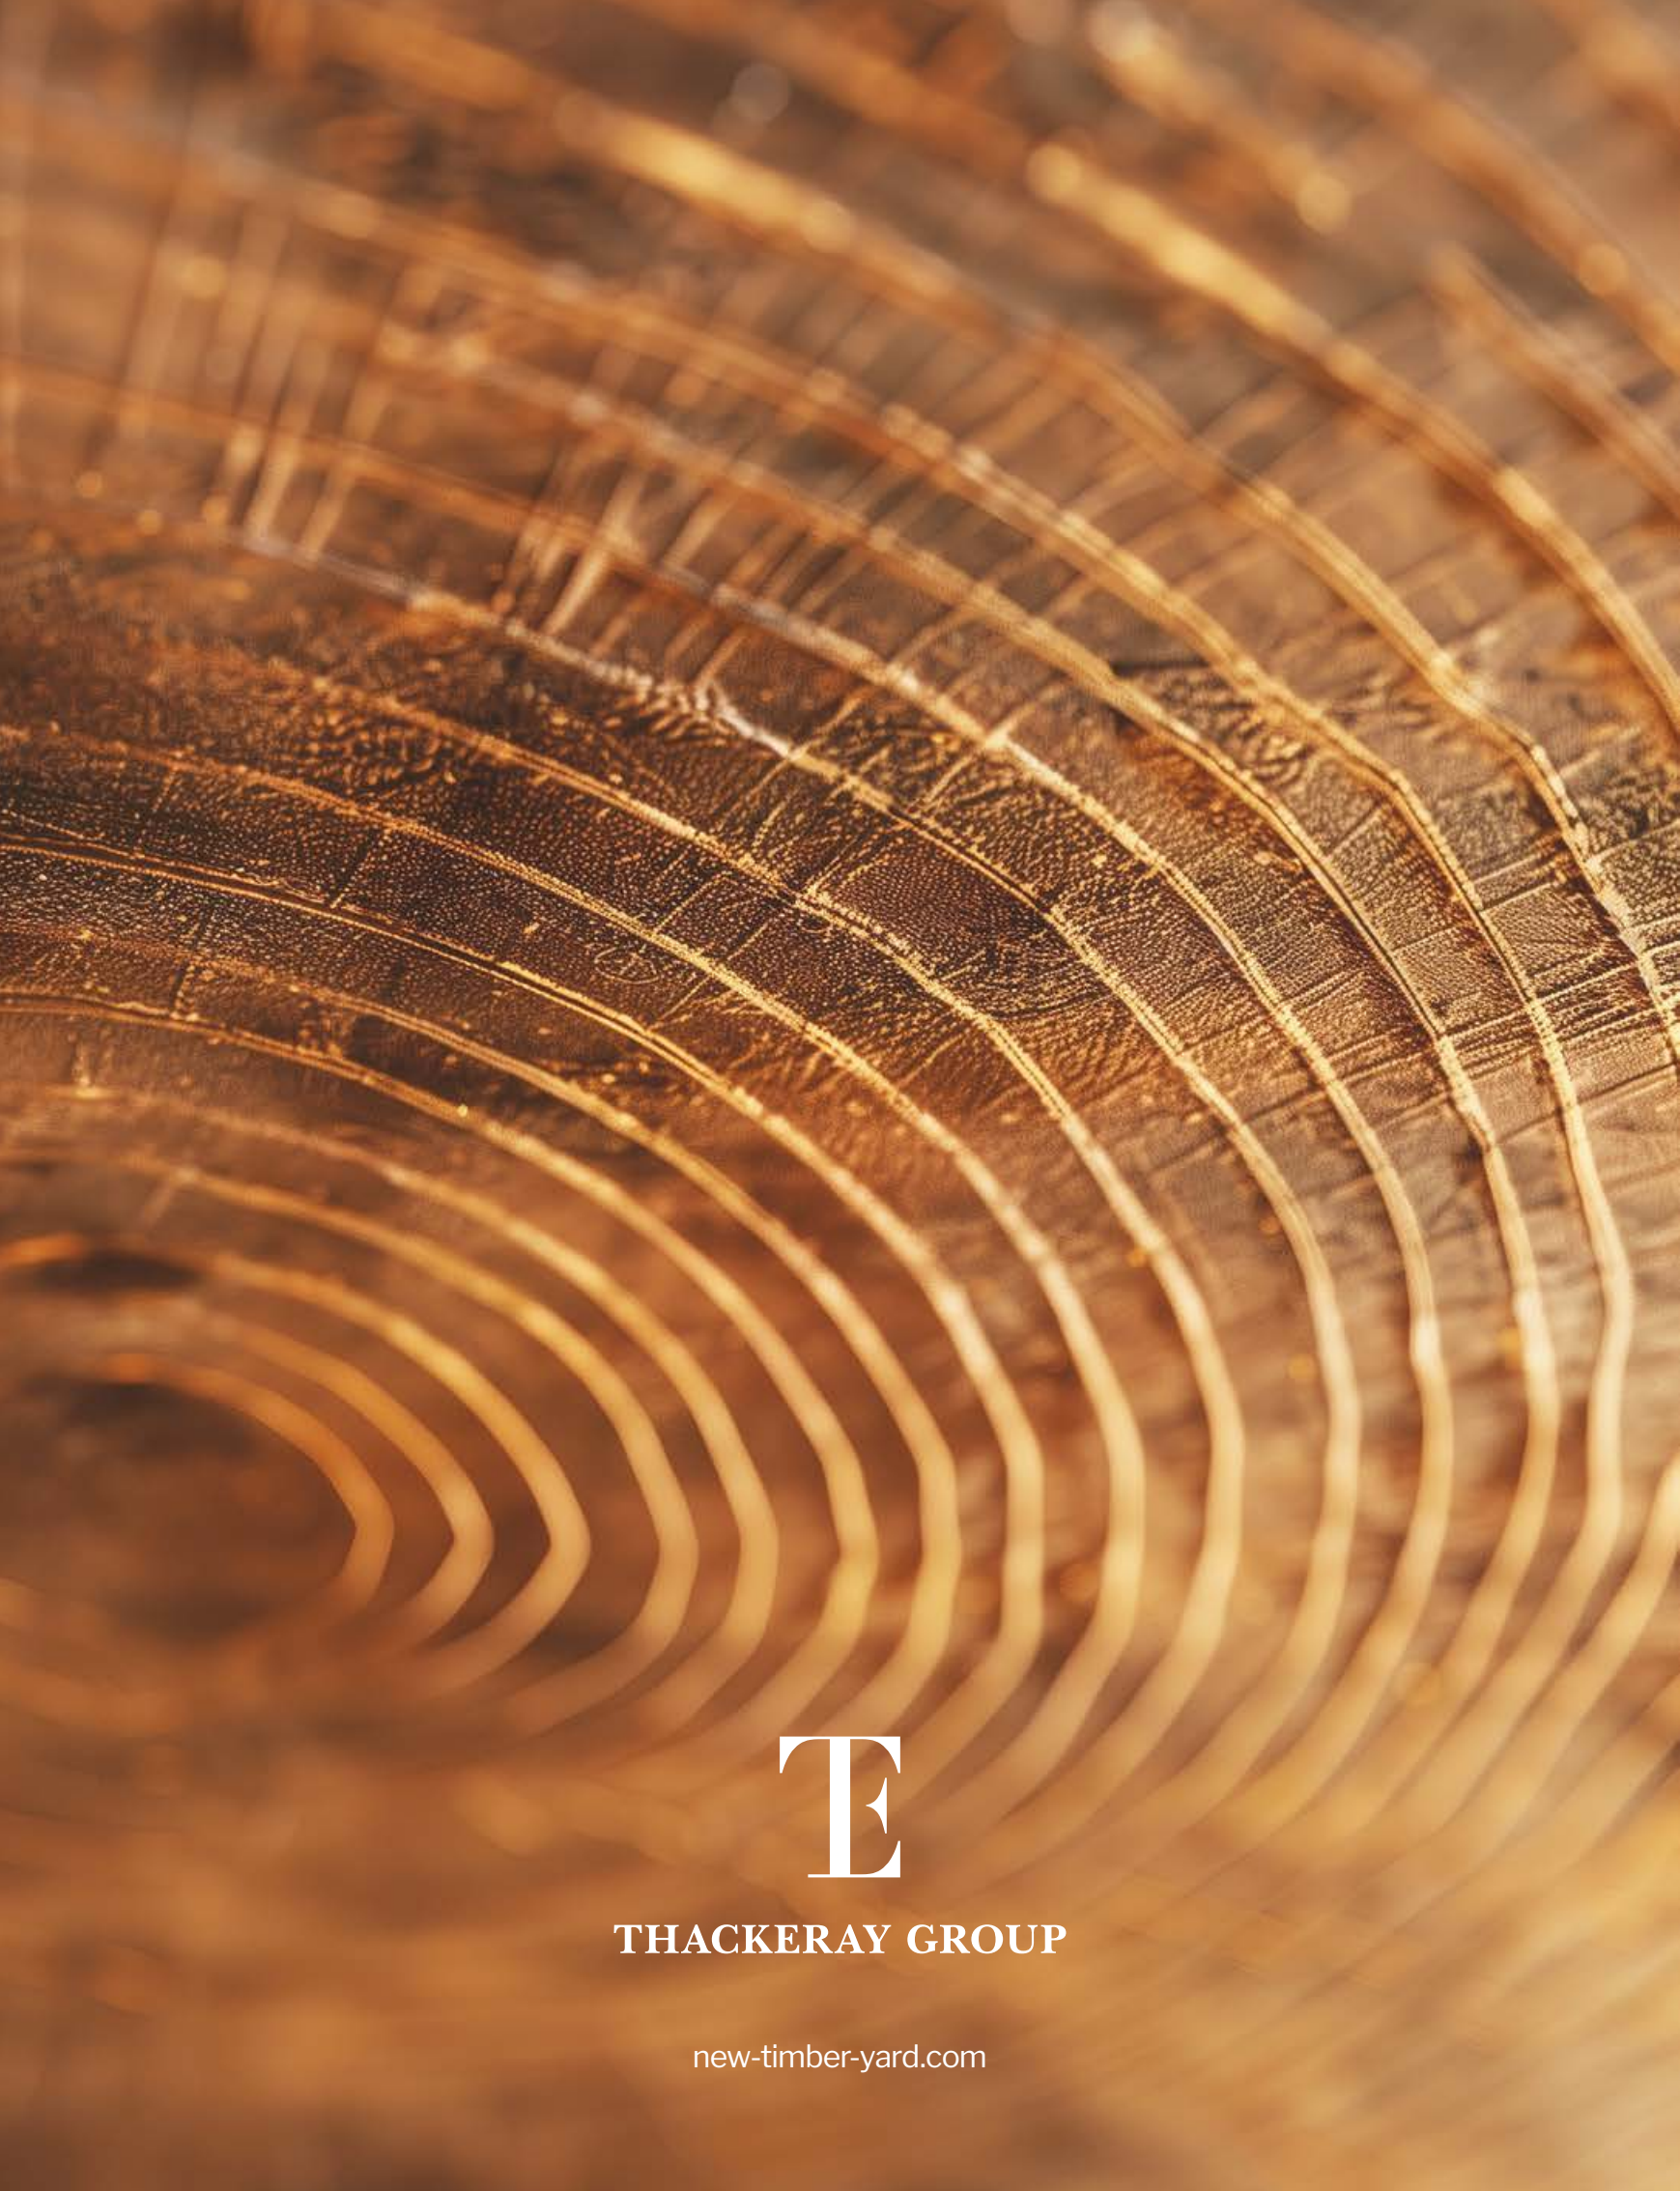

T

THACKERAY GROUP

new-timber-yard.com