



# STACKING PLAN

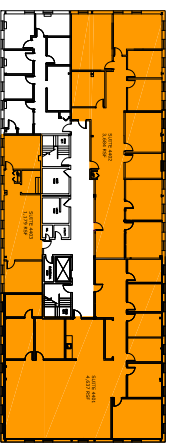

# KEY PLAN

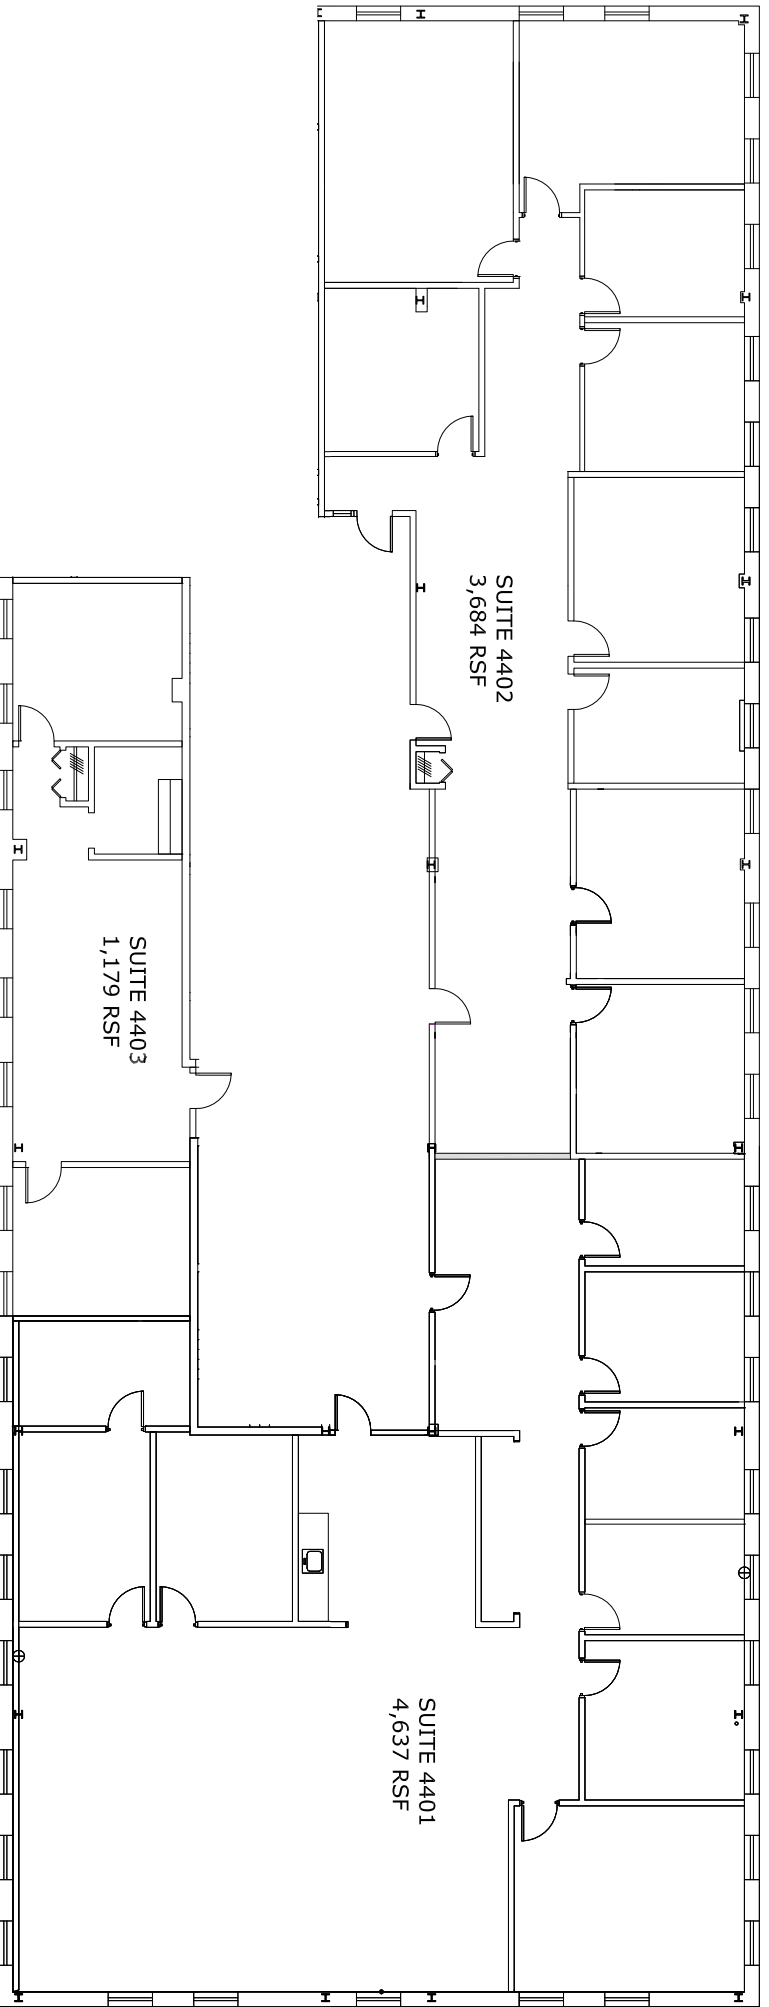

<p><b>222 Forbes Road</b></p>		<p><b>Suites 4401, 4402 &amp; 4403</b></p>		<p><b>9/25/2023</b></p>			
<p><b>LEGEND</b></p>		<p><b>9,500 RSF</b></p>		<p>Scale:</p>		<p>Revision Date:</p>	
<p><input type="checkbox"/> Existing Walls</p>						<p><b>WI Wright Interiors</b> Interior Design &amp; Space Planning bree@wrightinteriors.net</p>	
<p>Site verification needed.</p>						<p>Drawing Name: 130 New Boston Street, Suite 303 Woburn, MA 01801 (978) 560-0560</p>	