
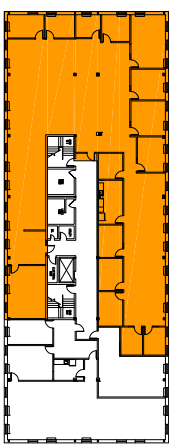



STACKING PLAN

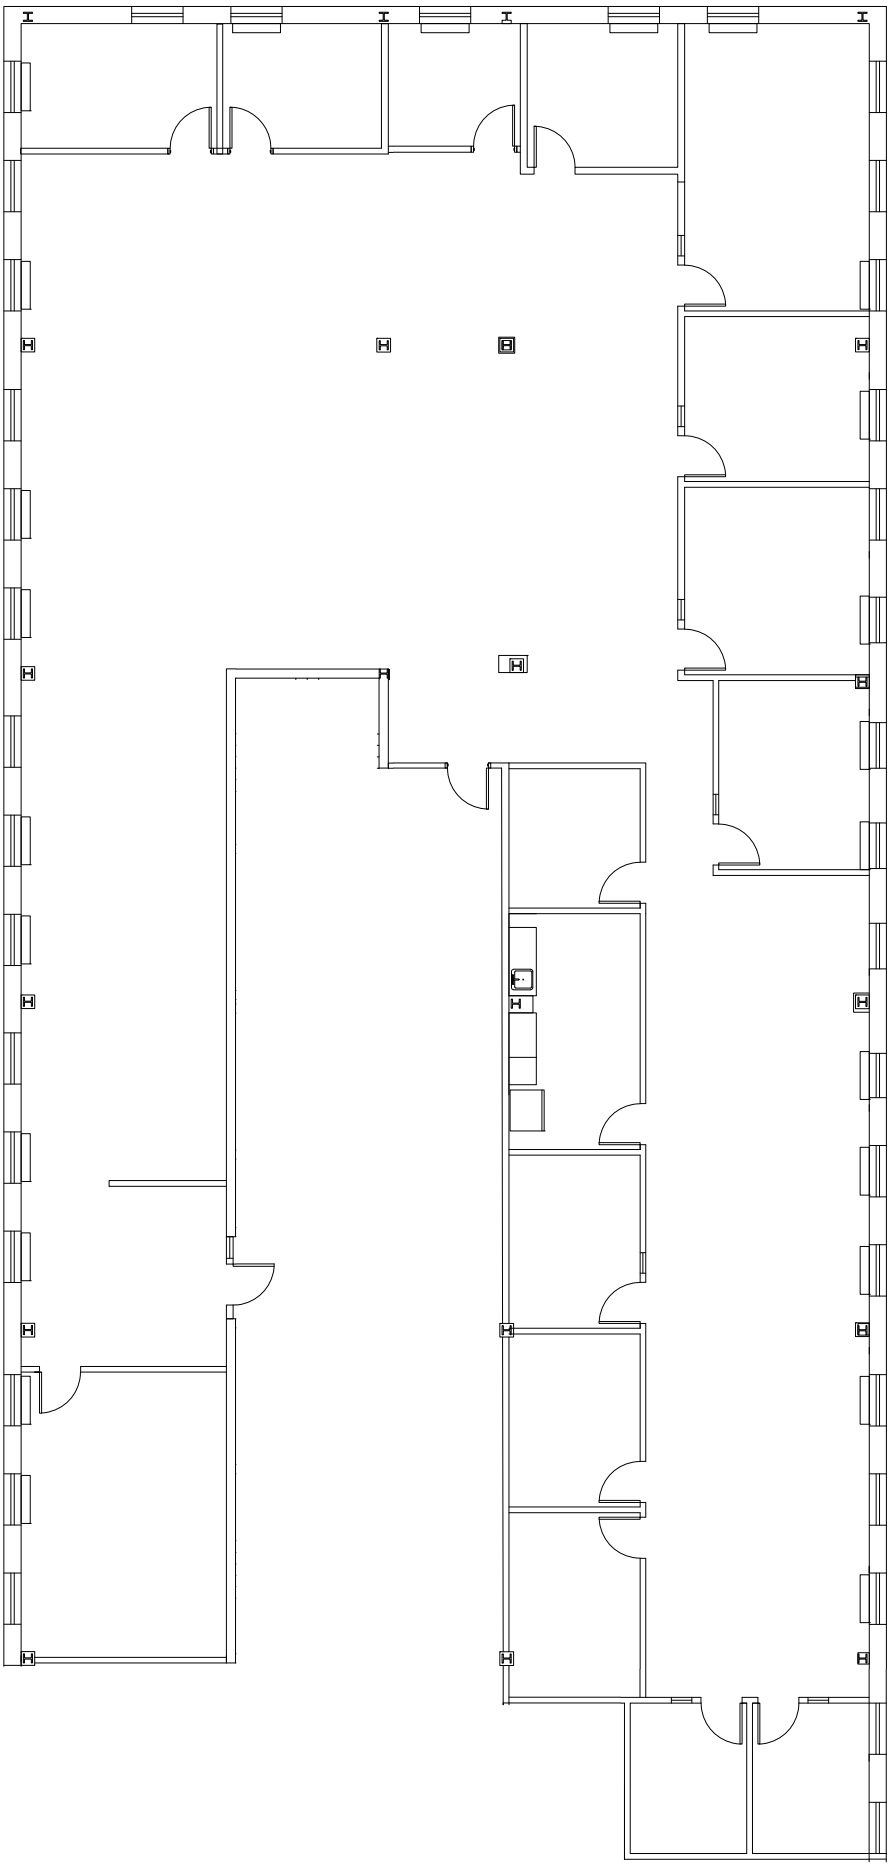

KEY PLAN

222 Forbes Road		Suite 3303		7/27/2022			
LEGEND		8, 133 RSF		Scale:	Revision Date:	130 New Boston Street, Suite 303 Woburn, MA 01801 (978) 560-0560	
				WI Wright Interiors Interior Design & Space Planning bree@wrightinteriors.net		Drawing Name: 222 Forbes Rd 3rd fl 2022	

Site verification needed.