

DOOR SCHEDULE:

(A)	FRAME: KNOCK DOWN METAL DOOR: PAINT GRADE FINISH FIRE RATING: 60 MIN-S HARDWARE: CLOSER, SWEEP, STOREROOM LOCK, SMOKE SEAL
(B)	REUSED EXISTING ENTRY DOOR
(C)	FRAME: KNOCK DOWN METAL DOOR: PAINT GRADE FINISH FIRE RATING: NON FIRE RATED
(D)	HARDWARE: CLASSROOM LOCK, DOOR PULLS
(E)	
(J)	
(K)	
(F)	3/4" THICK TEMPERED GLASS DOOR W/ VERTICAL PIVOT CLOSER, DOOR PULLS
(G)	
(H)	

149 WATER STREET, NORWALK, CT 06854


GORI & ASSOCIATES
ARCHITECTS
4633 1st Avenue South, Minneapolis, MN 55419
Tel: (612) 232-0930 Fax: (612) 206-6884
email: vring@gori-associates.com
www.gori-associates.com



1
A2.1

REMODEL PLAN



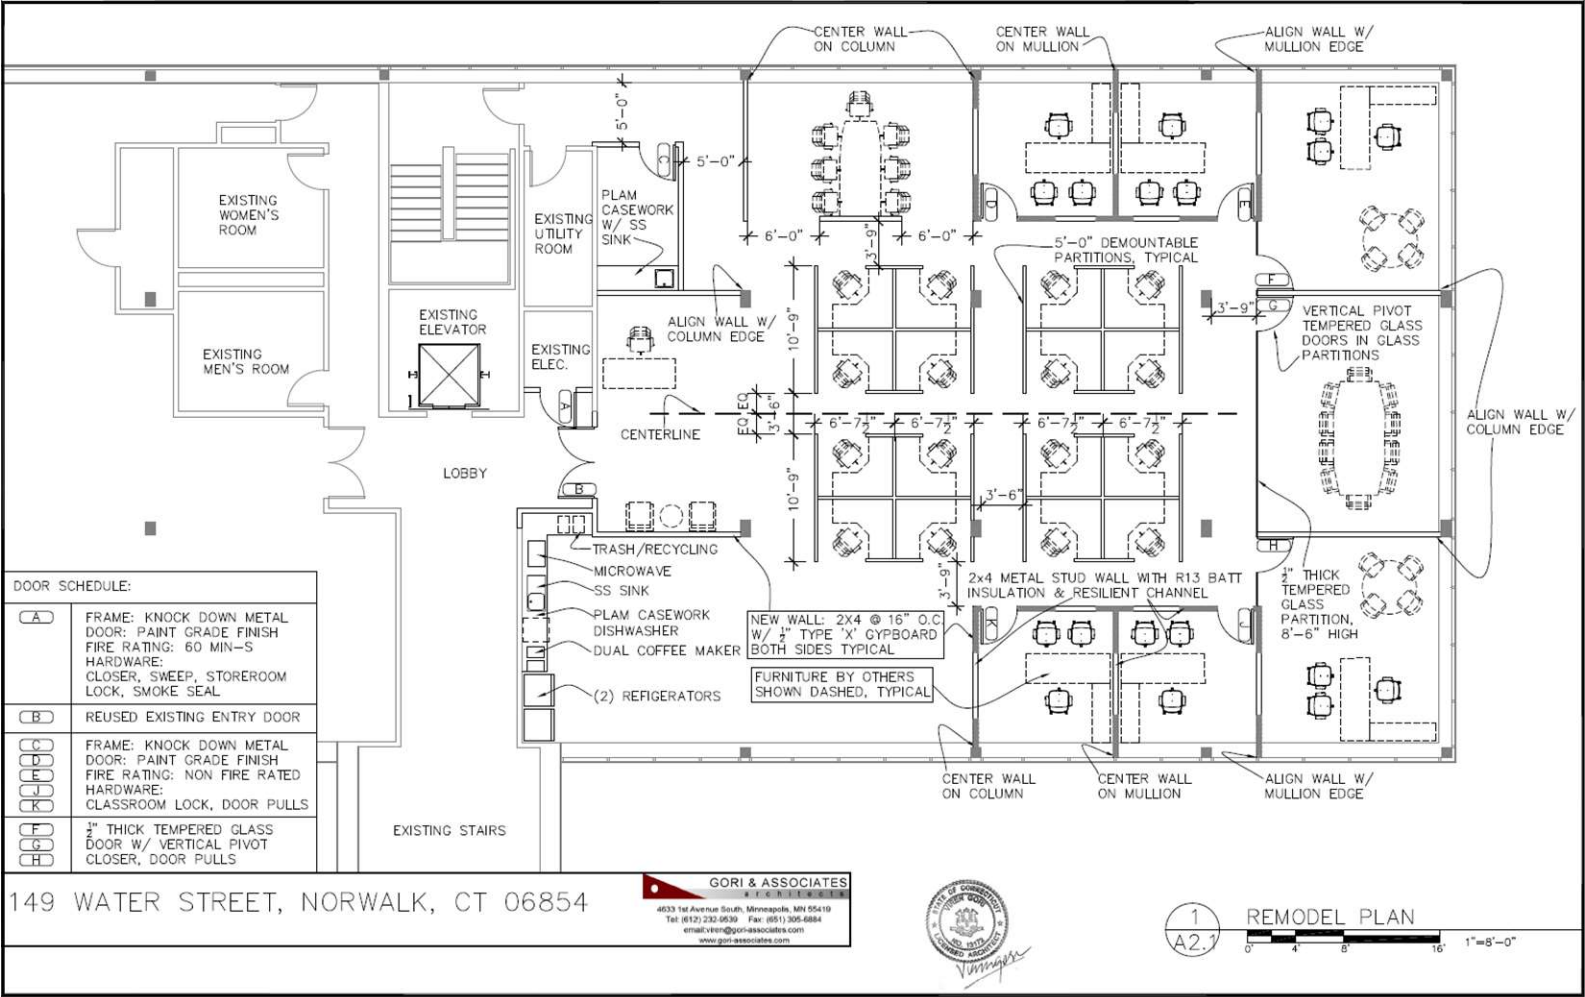

DOOR SCHEDULE:

(A)	FRAME: KNOCK DOWN METAL DOOR: PAINT GRADE FINISH FIRE RATING: 60 MIN-S HARDWARE: CLOSER, SWEEP, STOREROOM LOCK, SMOKE SEAL
(B)	REUSED EXISTING ENTRY DOOR
(C)	FRAME: KNOCK DOWN METAL DOOR: PAINT GRADE FINISH FIRE RATING: NON FIRE RATED
(D)	HARDWARE: CLASSROOM LOCK, DOOR PULLS
(E)	
(J)	
(K)	
(F)	3" THICK TEMPERED GLASS DOOR W/ VERTICAL PIVOT CLOSER, DOOR PULLS
(G)	
(H)	

149 WATER STREET, NORWALK, CT 06854

GORI & ASSOCIATES
ARCHITECTS

4633 1st Avenue South, Minneapolis, MN 55419
Tel: (612) 232-0930 Fax: (612) 306-6884
email: vimg@gori-associates.com
www.gori-associates.com



1
A2.1

REMODEL PLAN

0 4 8 16 1"=8'-0"