


1518 Walnut Street
Suite 1308
Philadelphia, PA 19102
T: 215-287-7182

**NOT FOR
CONSTRUCTION**

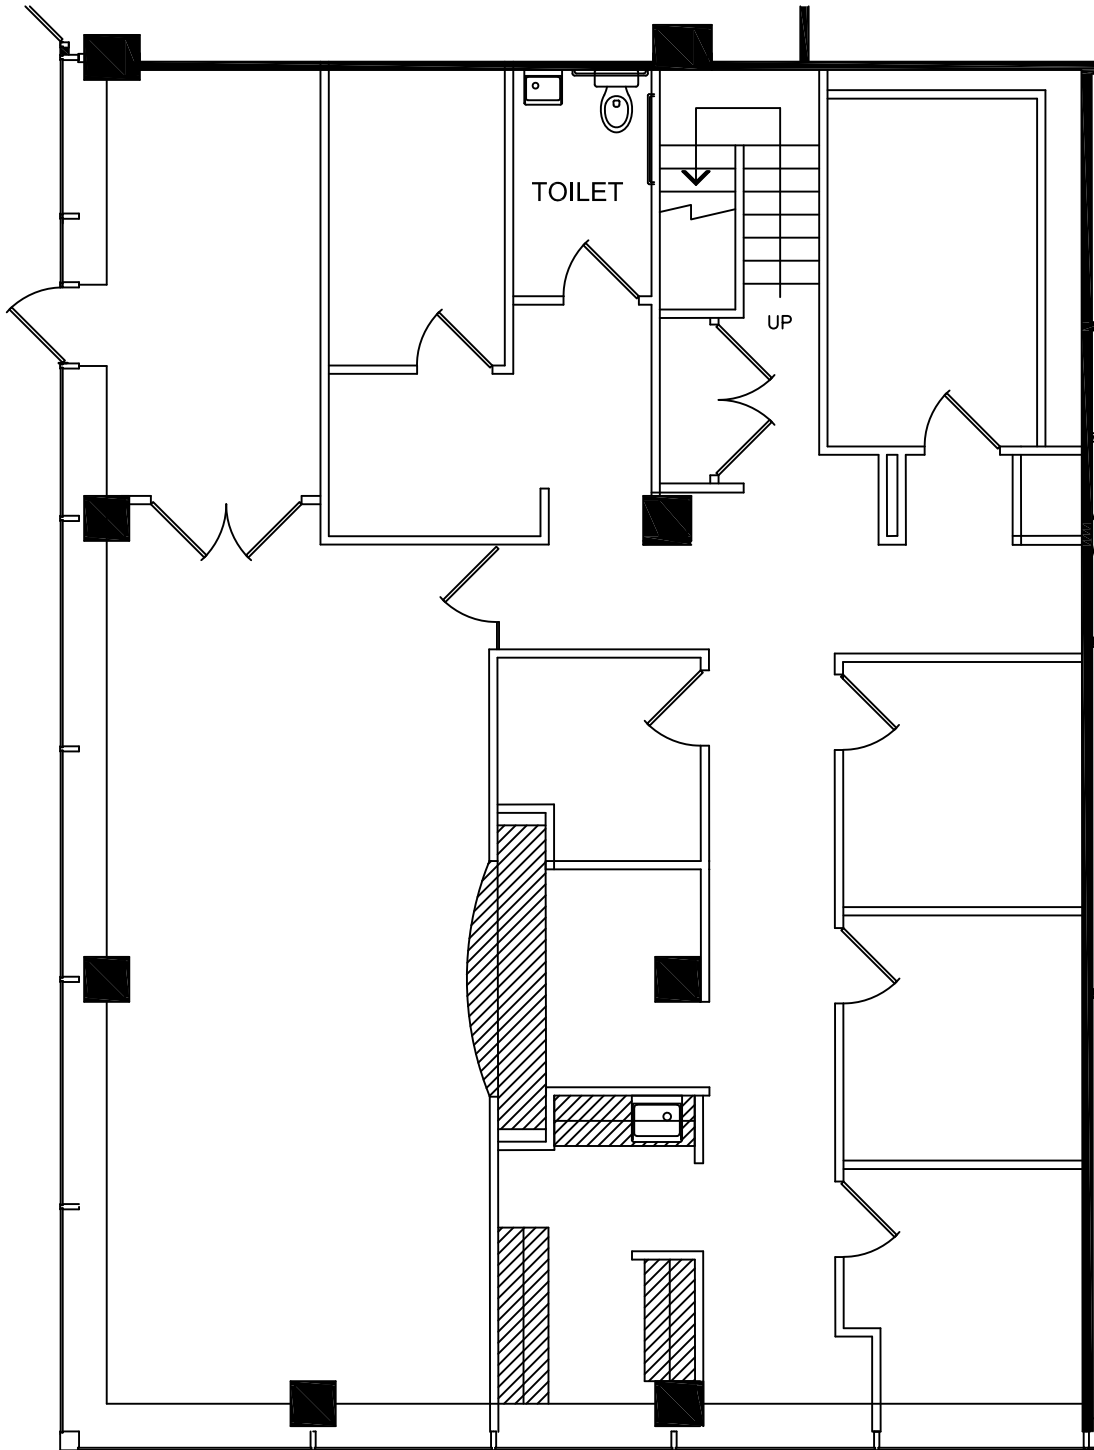


PROJECT TITLE:

1st FLOOR
SUITE WEST

TWO PENN CENTER
1500 JFK BOULEVARD
PHILADELPHIA, PA

KEY PLAN:

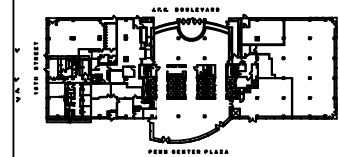

PROJ. NO.	25 102.06
SCALE	1/8"=1'-0"
DATE	6 NOV 2025
DRAWN BY	sfs

RC-1