


[Save Date: 2/28/2025 9:51:19 AM] [Saved By: anves] [Plot Date: 2/28/2025 9:52:45 AM] [Plotted By: Alejandro Rivas] [Drawing Path: I:\ADMIN\AM - Naples\Penthouse Improvement GC Projects\4099 Tamiami Trail\Drawings\Marketing Plans\FourthFloor\2025-02-27-Suite402\MarketingPlan\_Suite402.dwg]

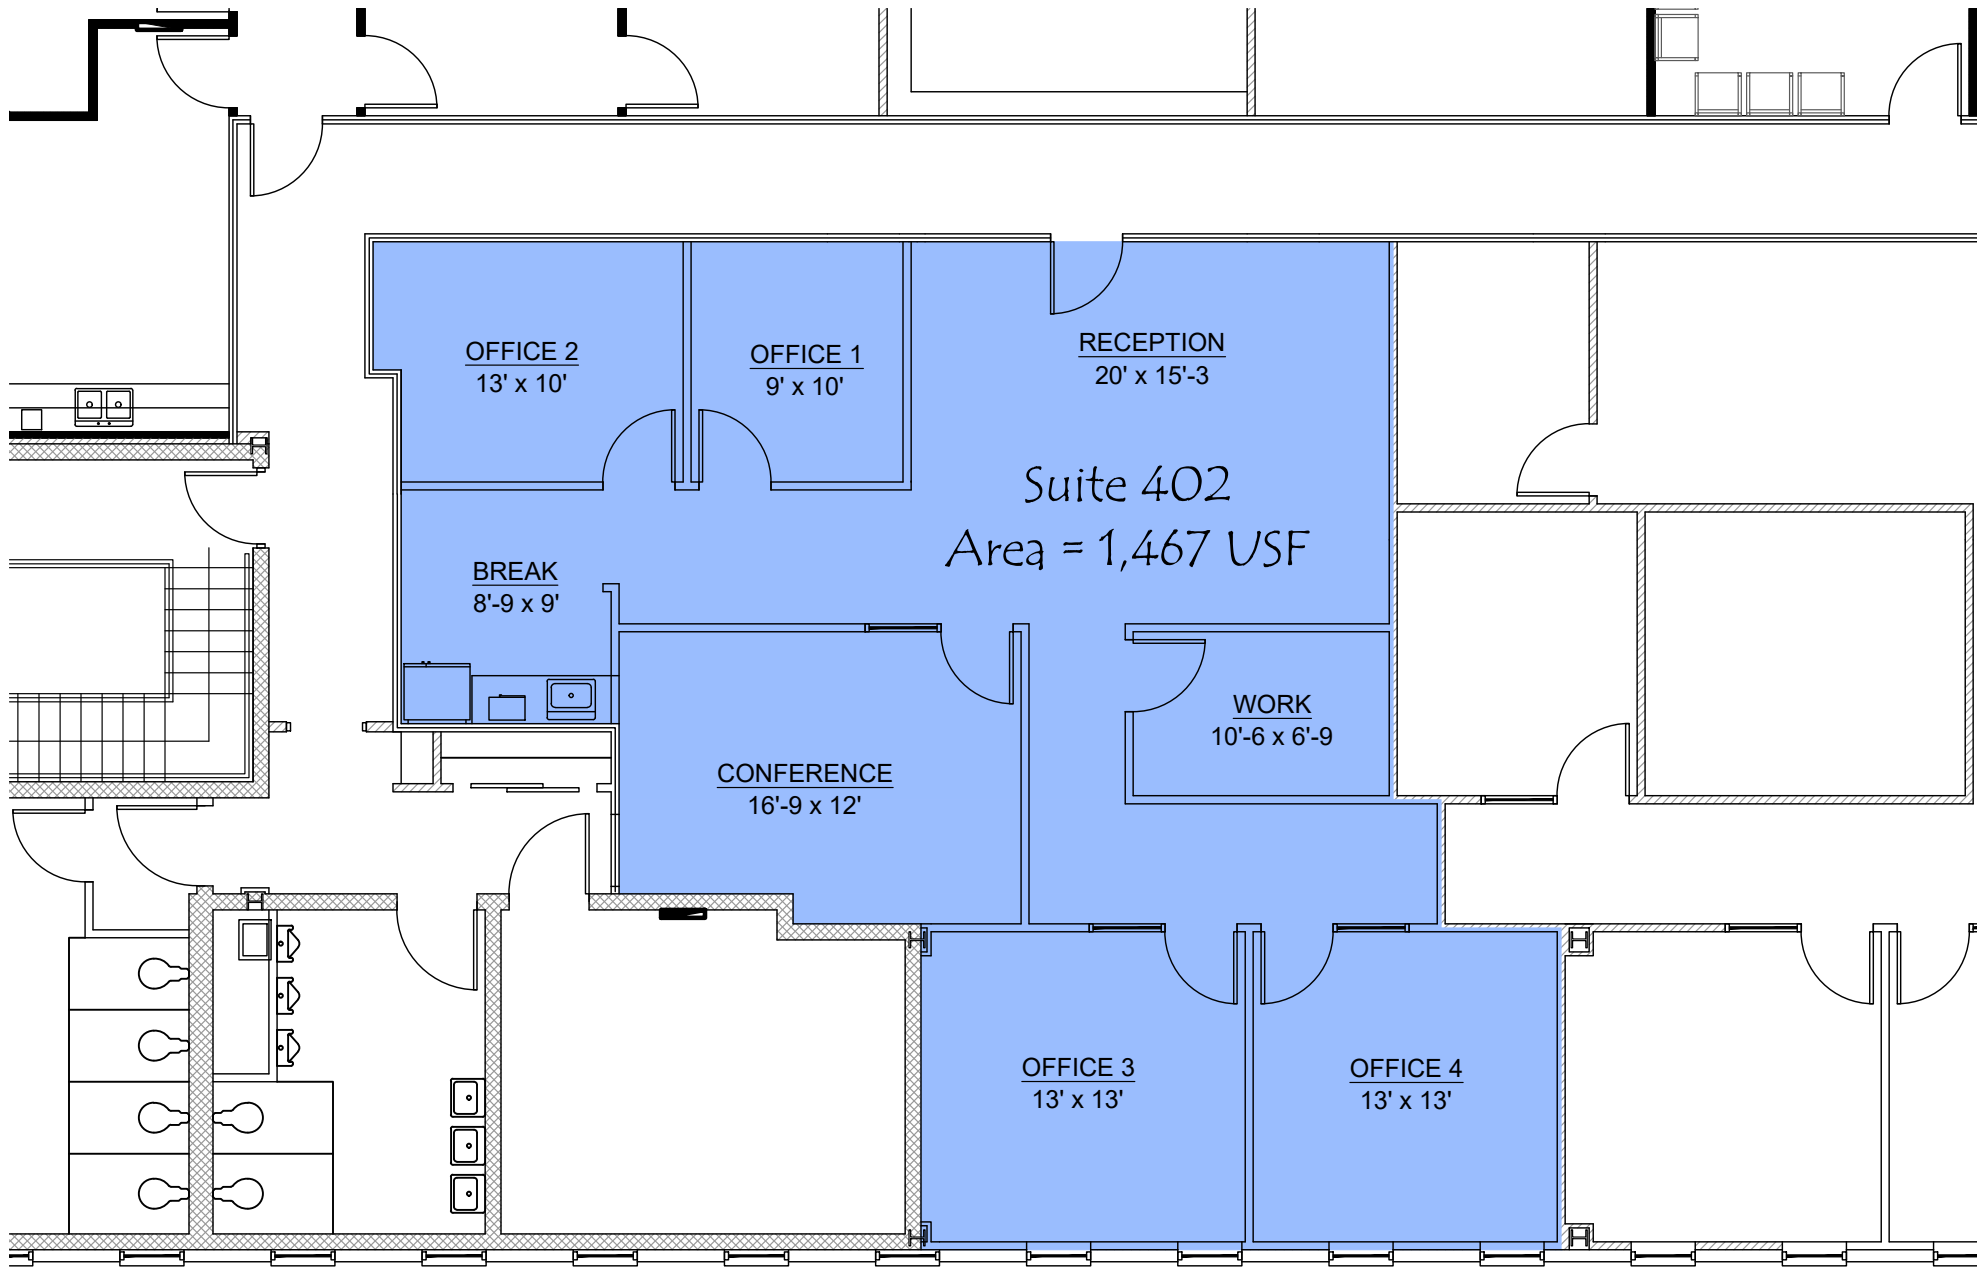

# 4099 Tamiami Trail - Suite 402

Scale: 1/8" = 1' - 0"