


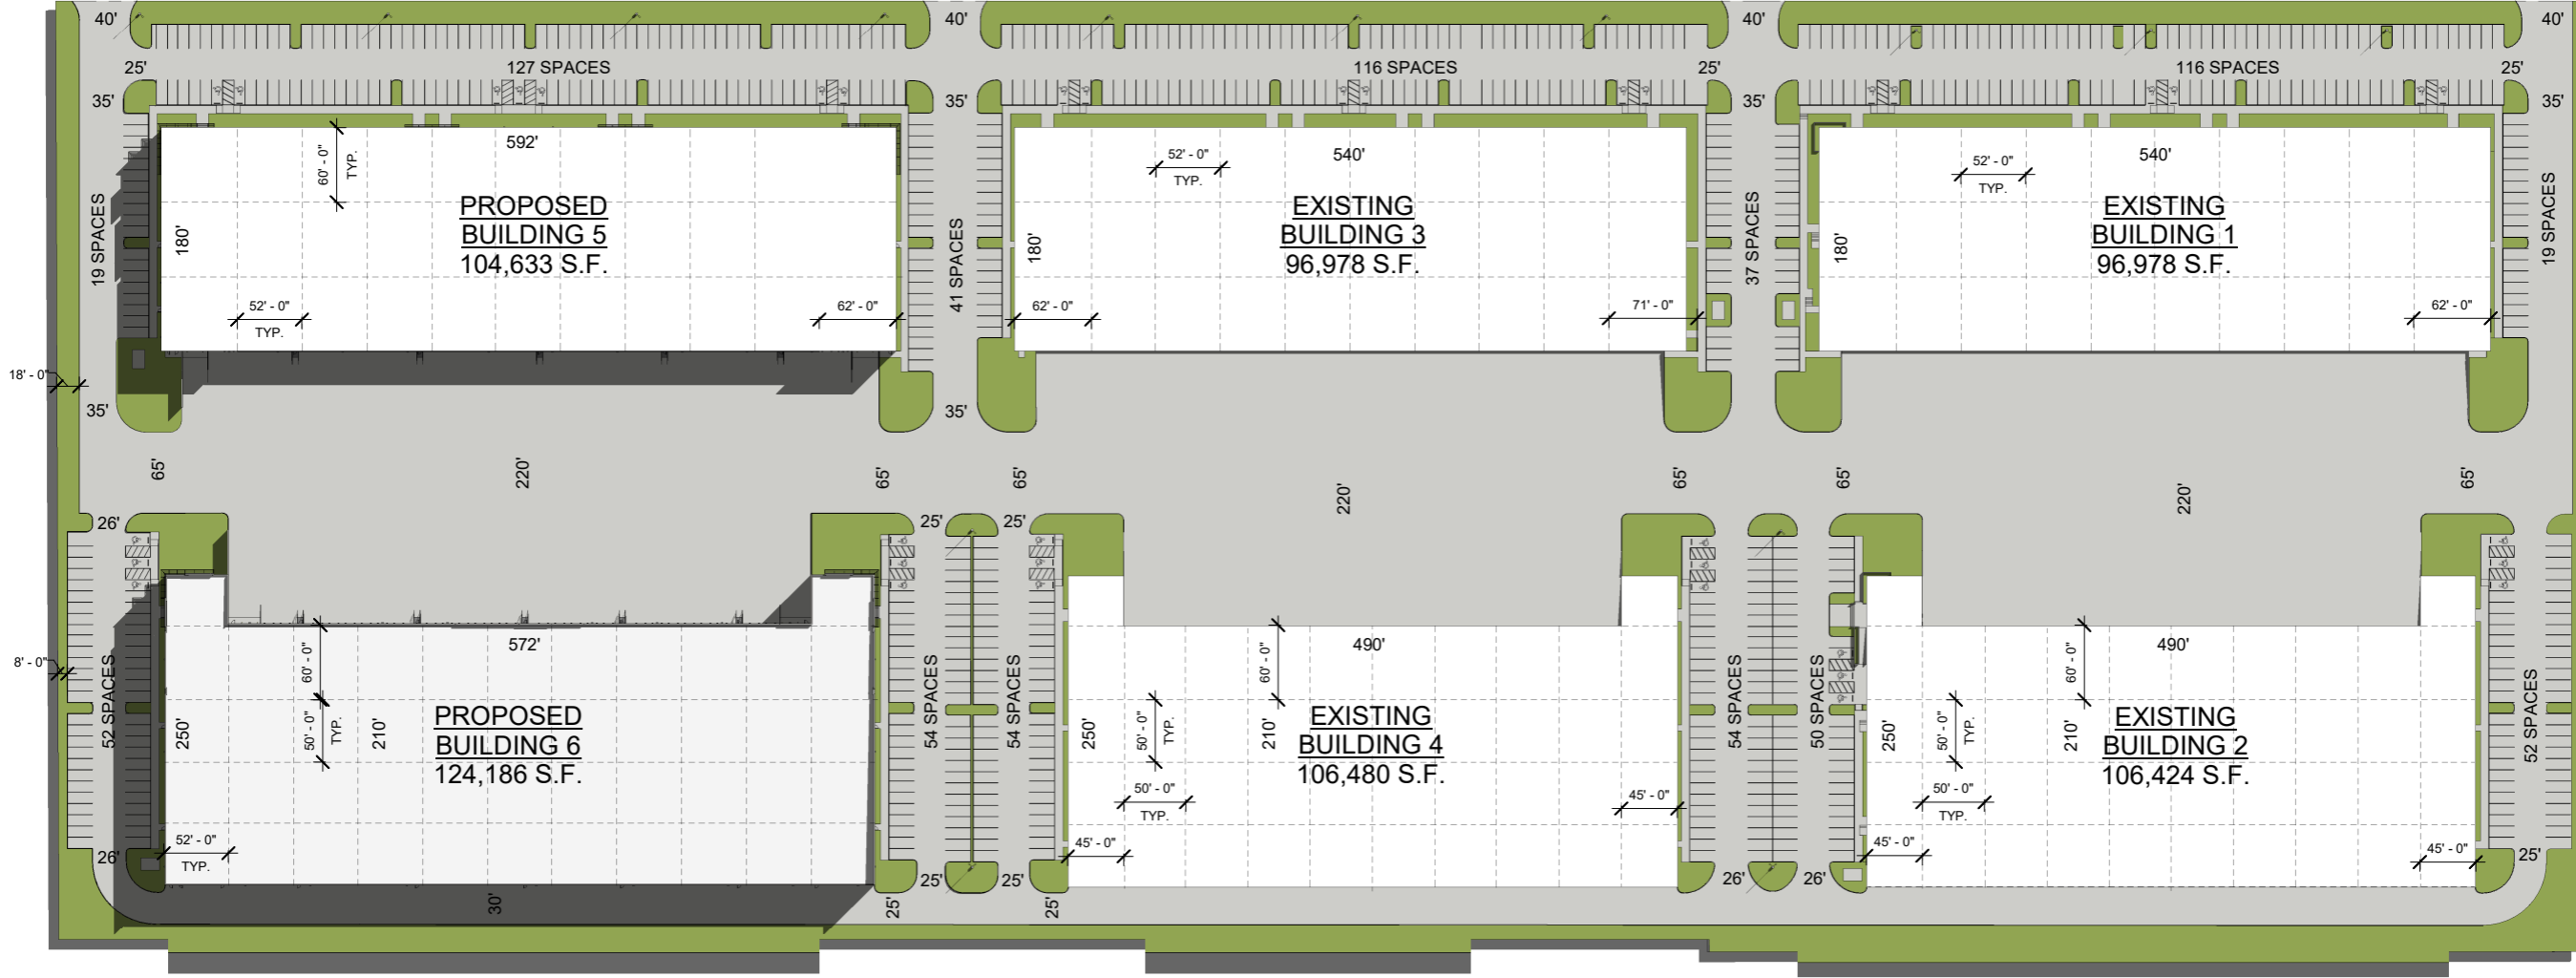


LOOKOUT ROAD

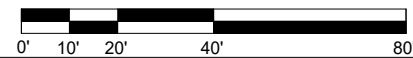


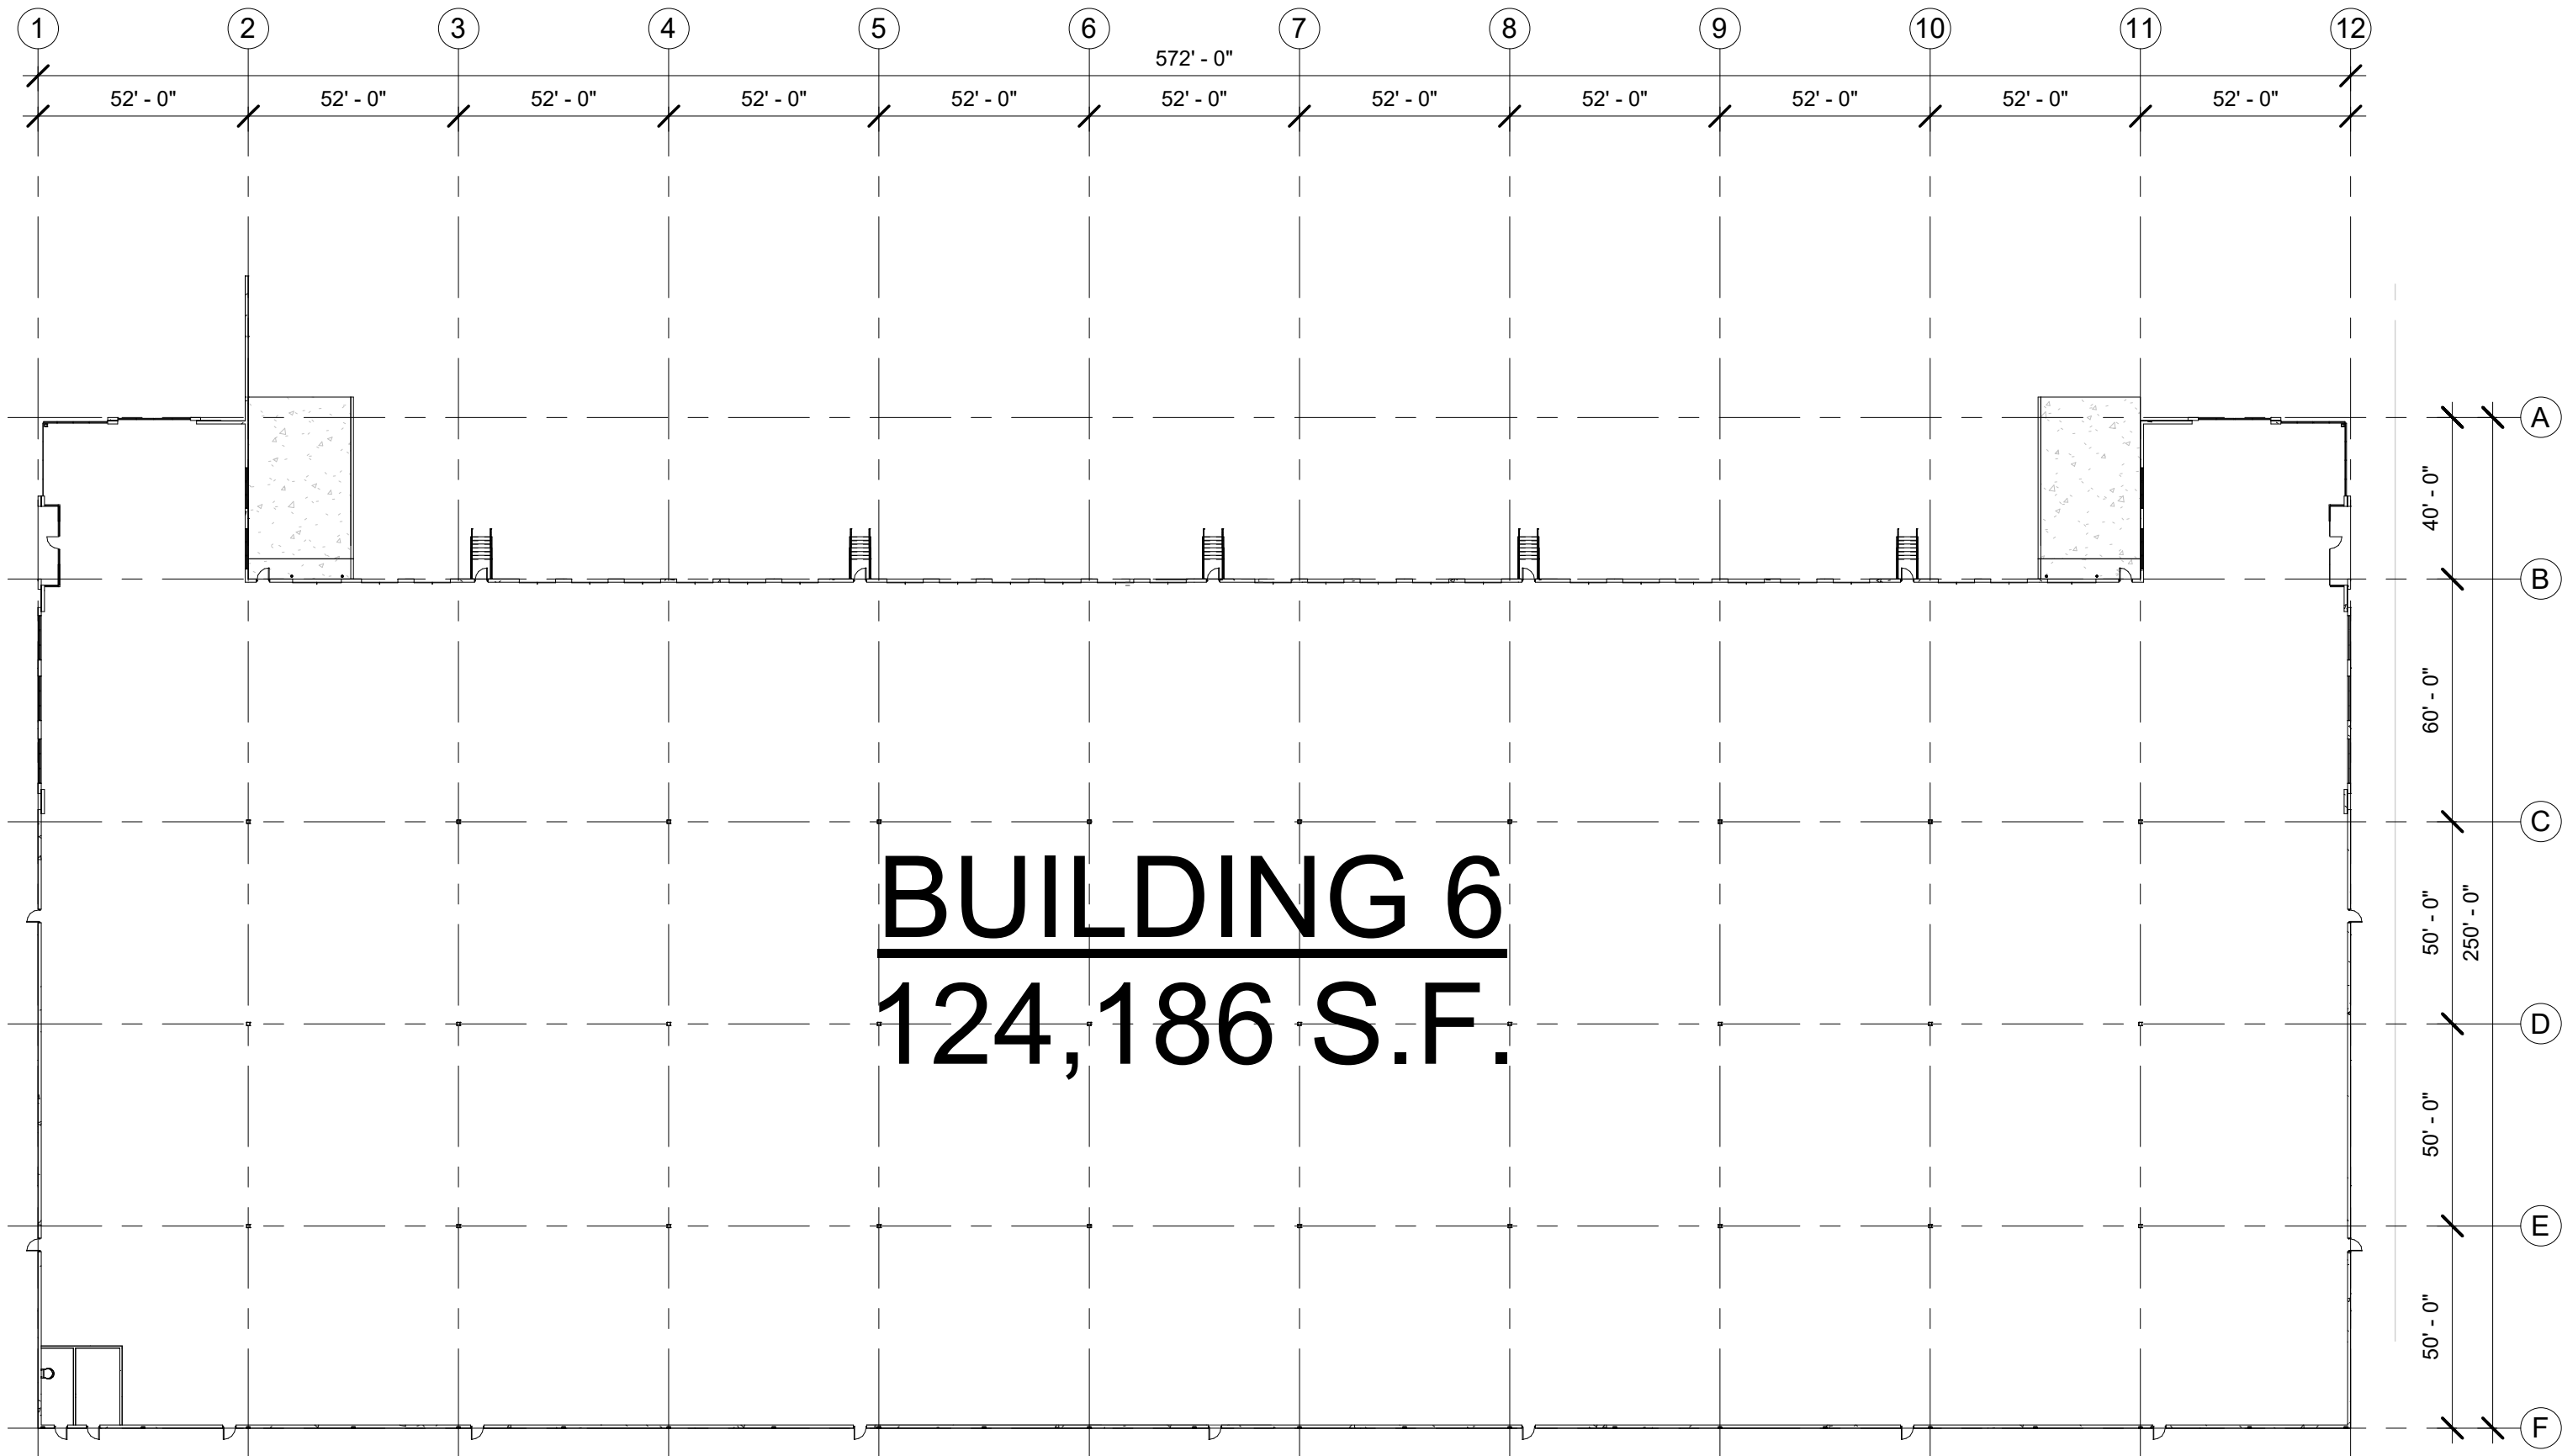


BUILDING 6 - FLOOR PLAN

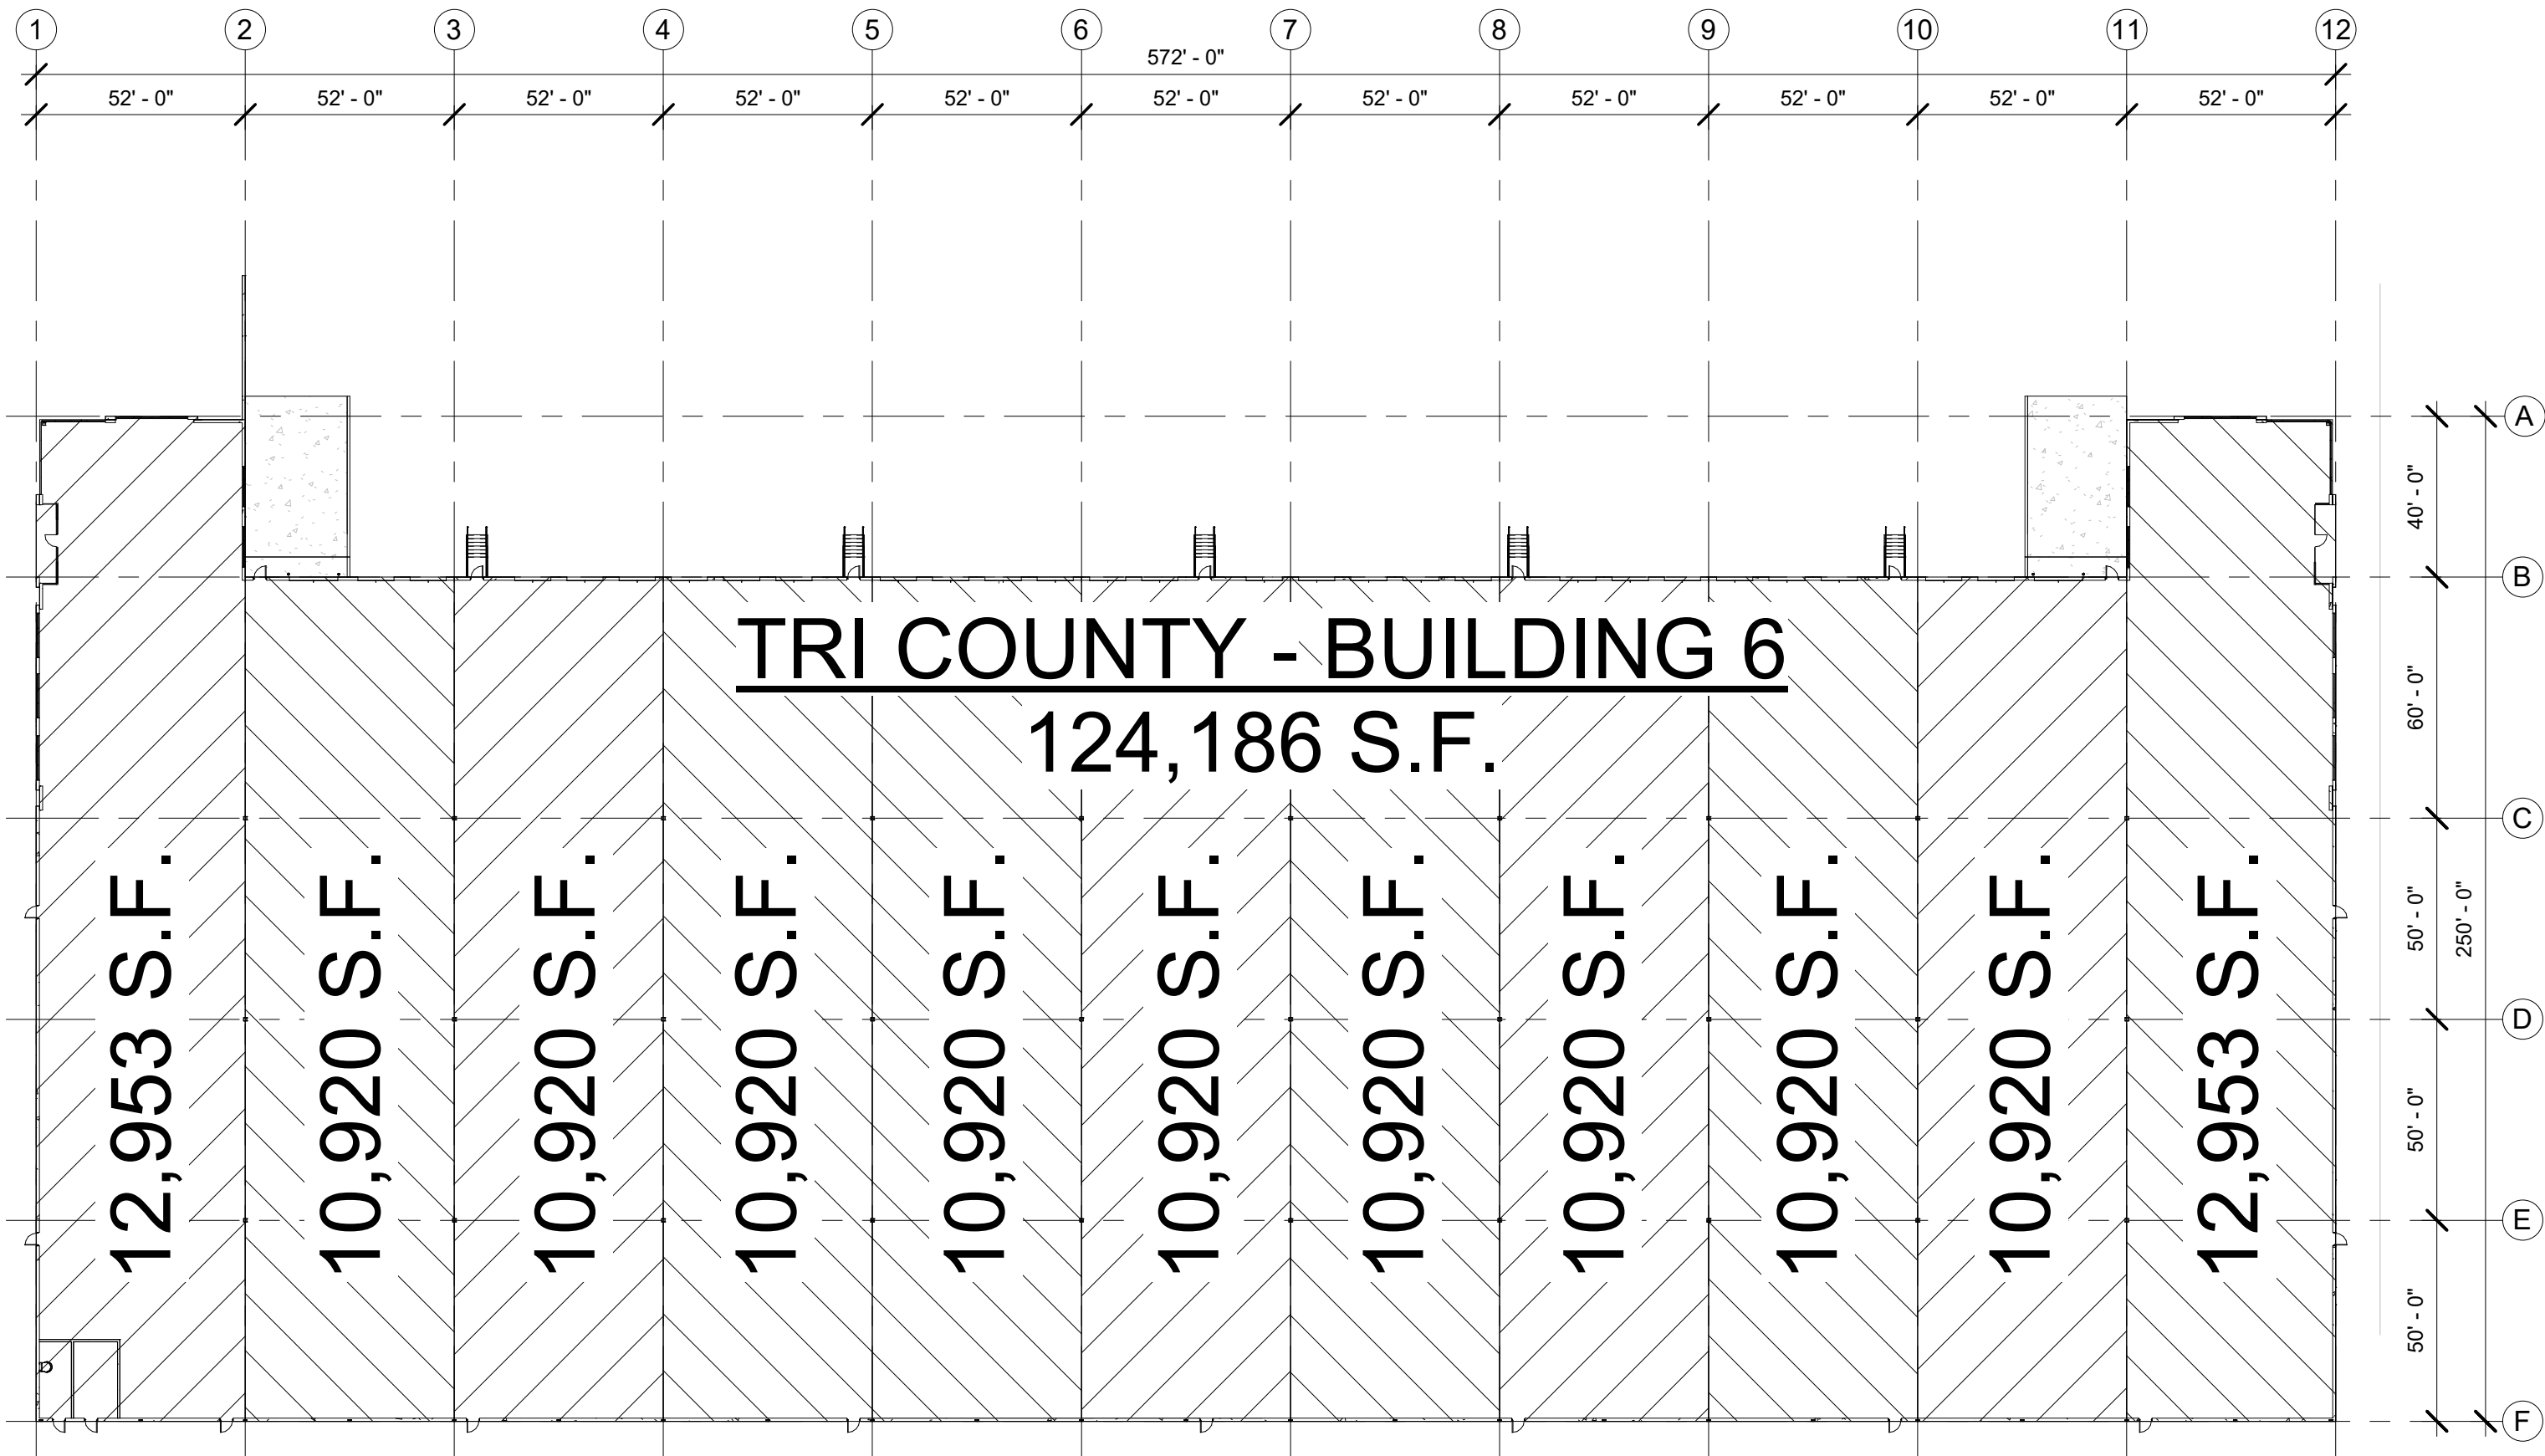


BUILDING 6 - TENANT PLAN

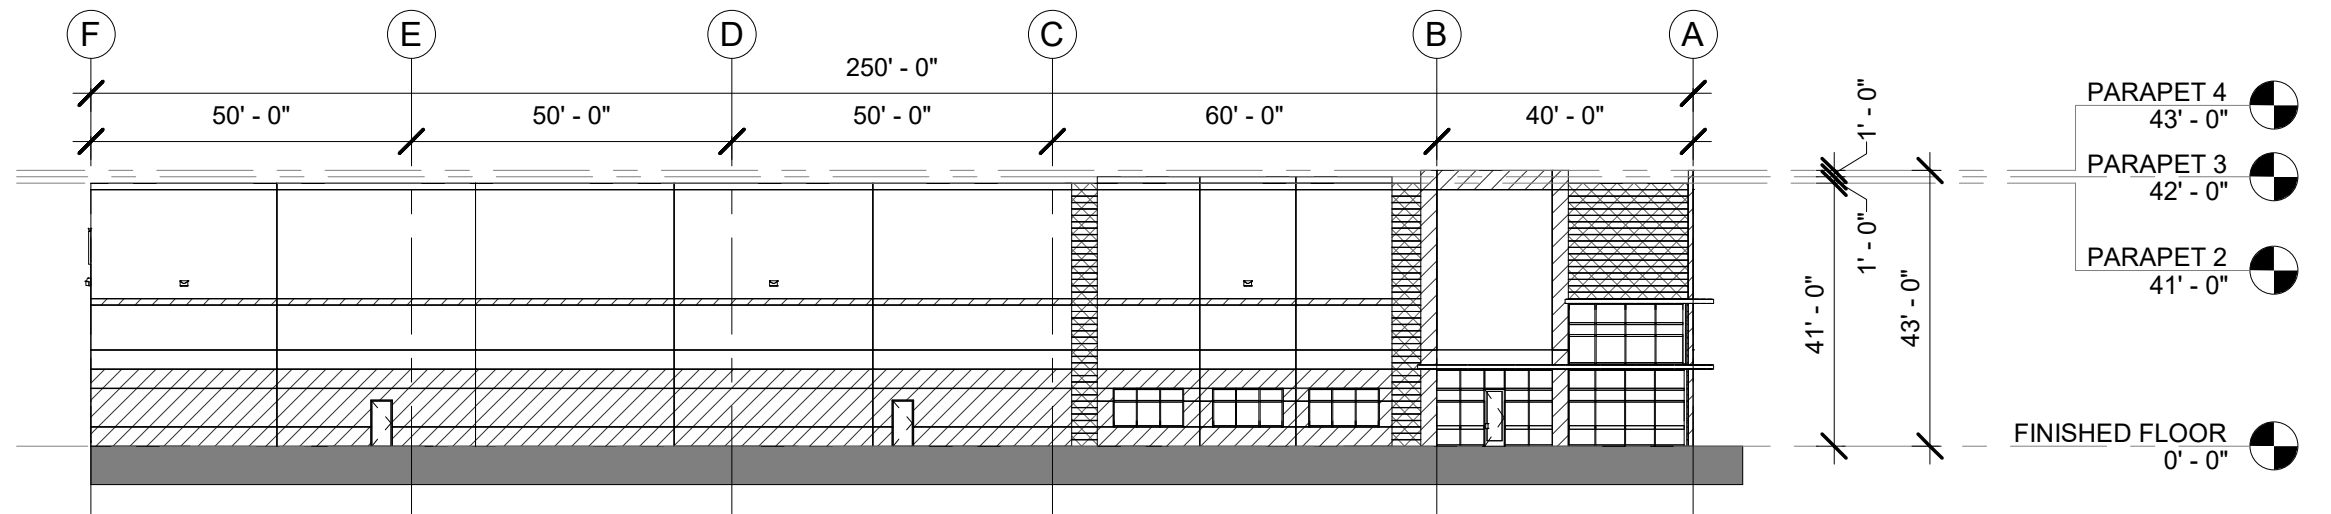


BUILDING 6 - EAST ELEVATION

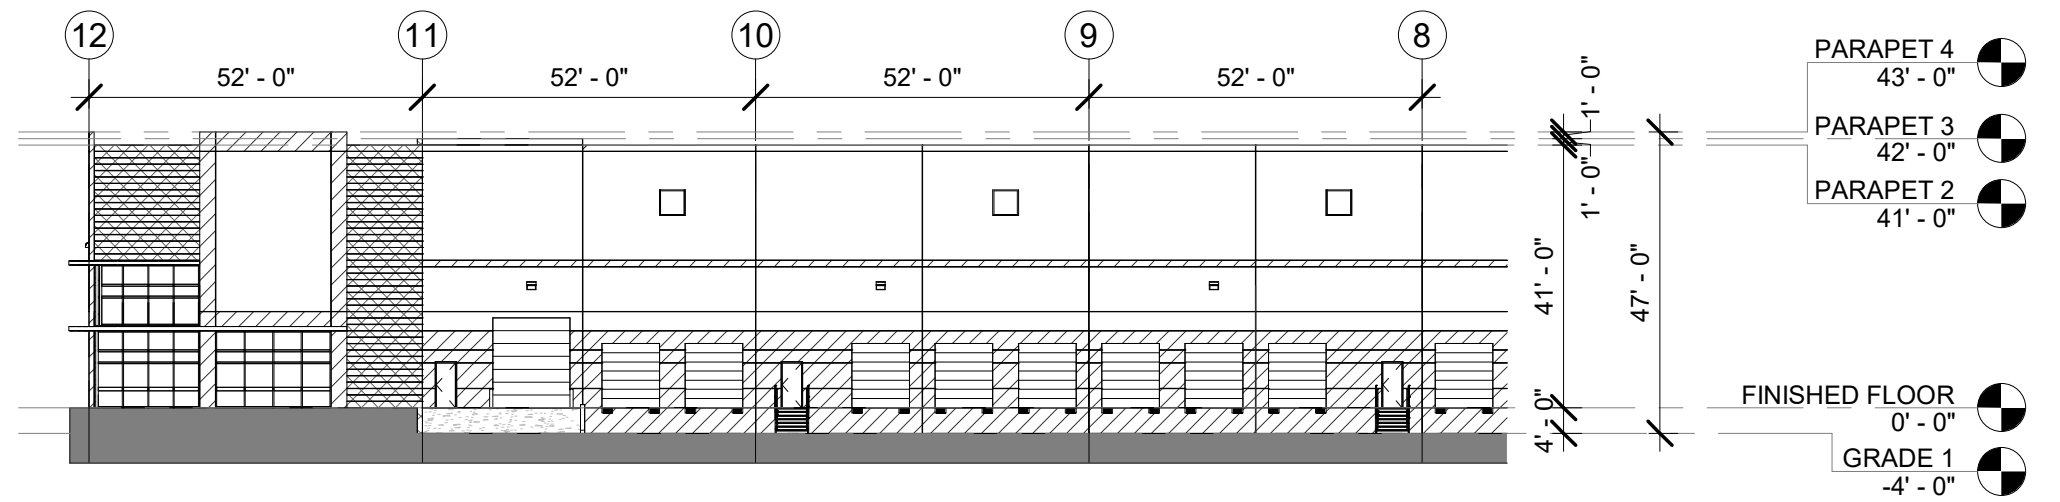


BUILDING 6 - NORTH ELEVATION (2 OF 2)

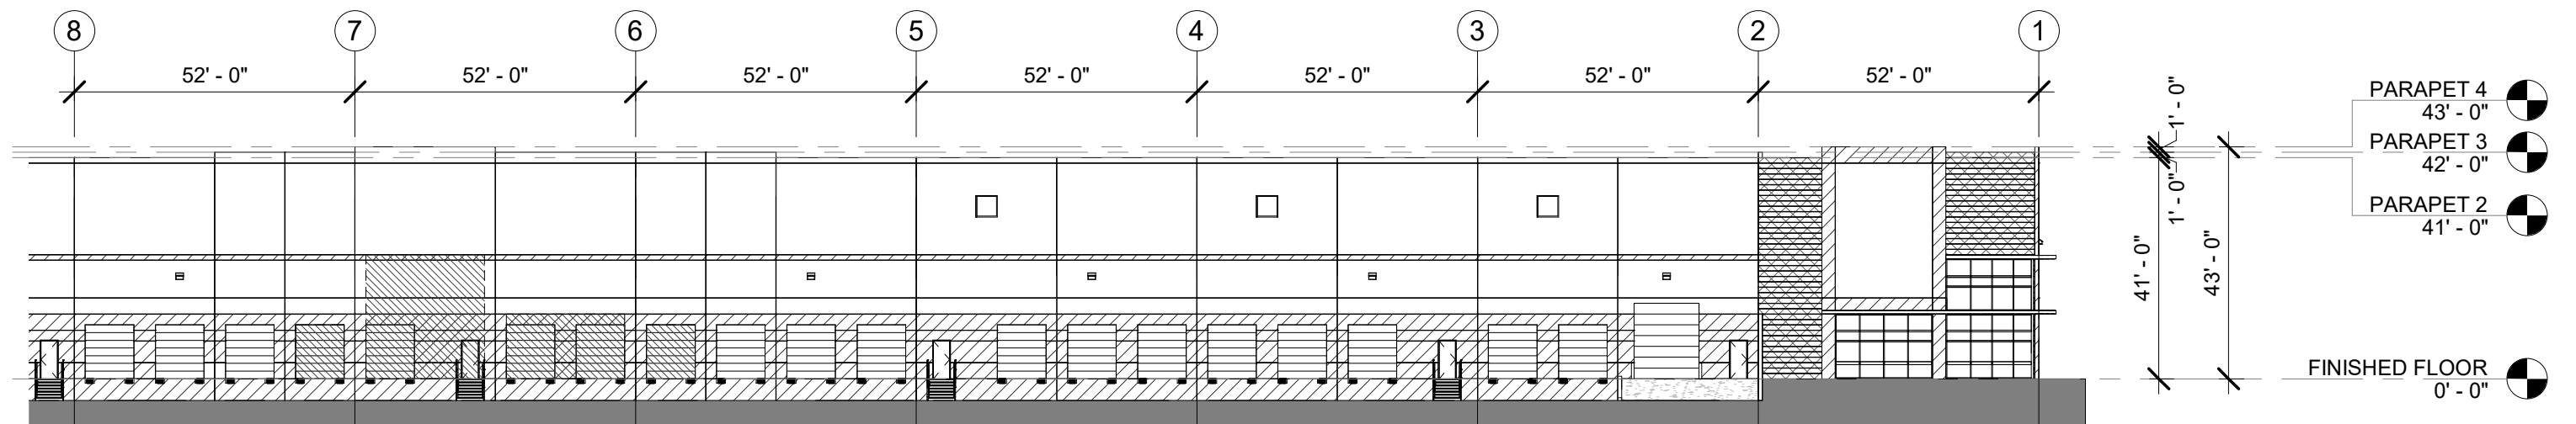


BUILDING 6 - NORTH ELEVATION (1 OF 2)

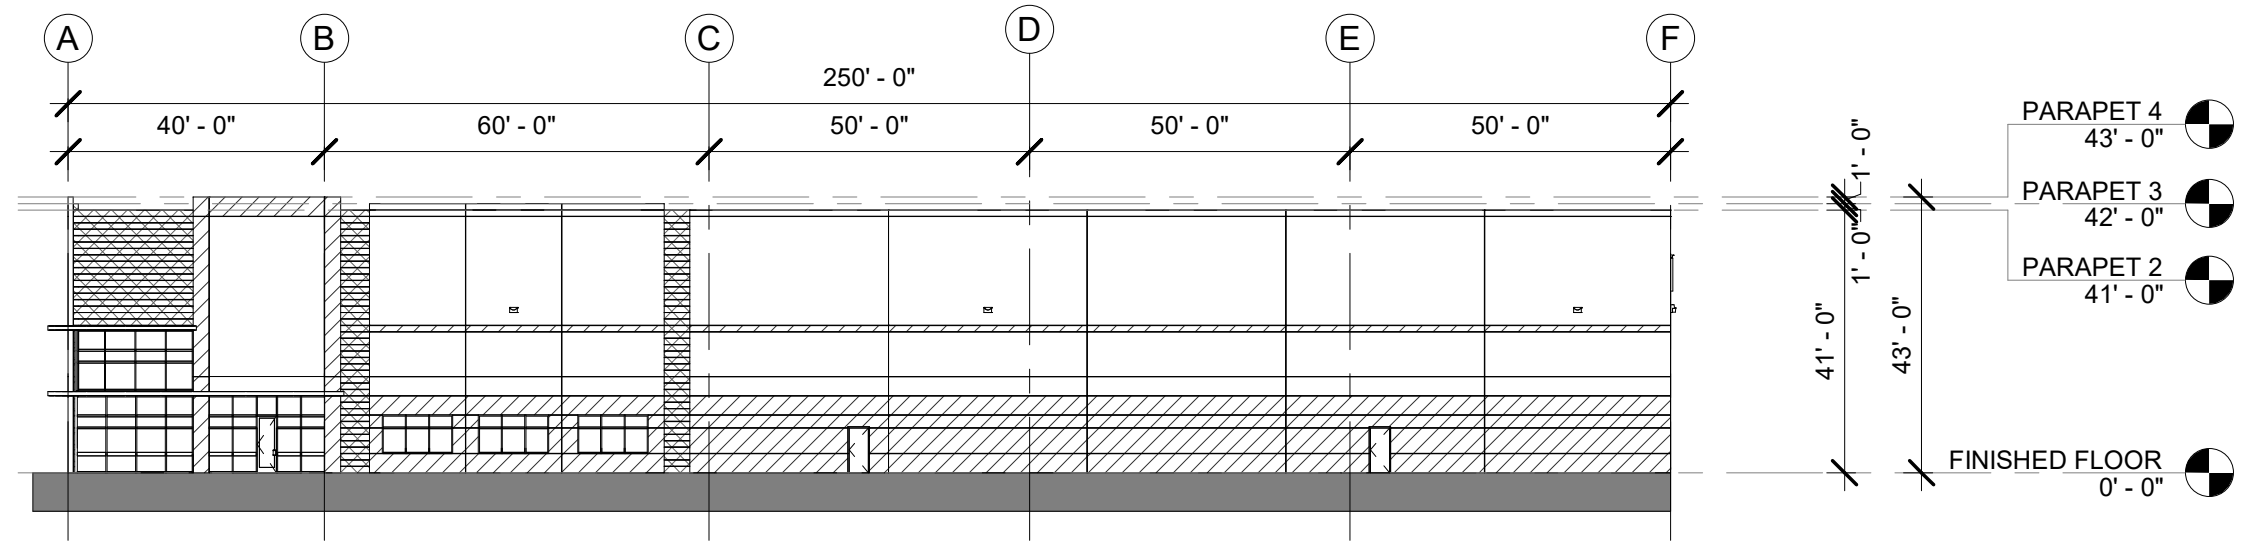

BUILDING 6 - WEST ELEVATION

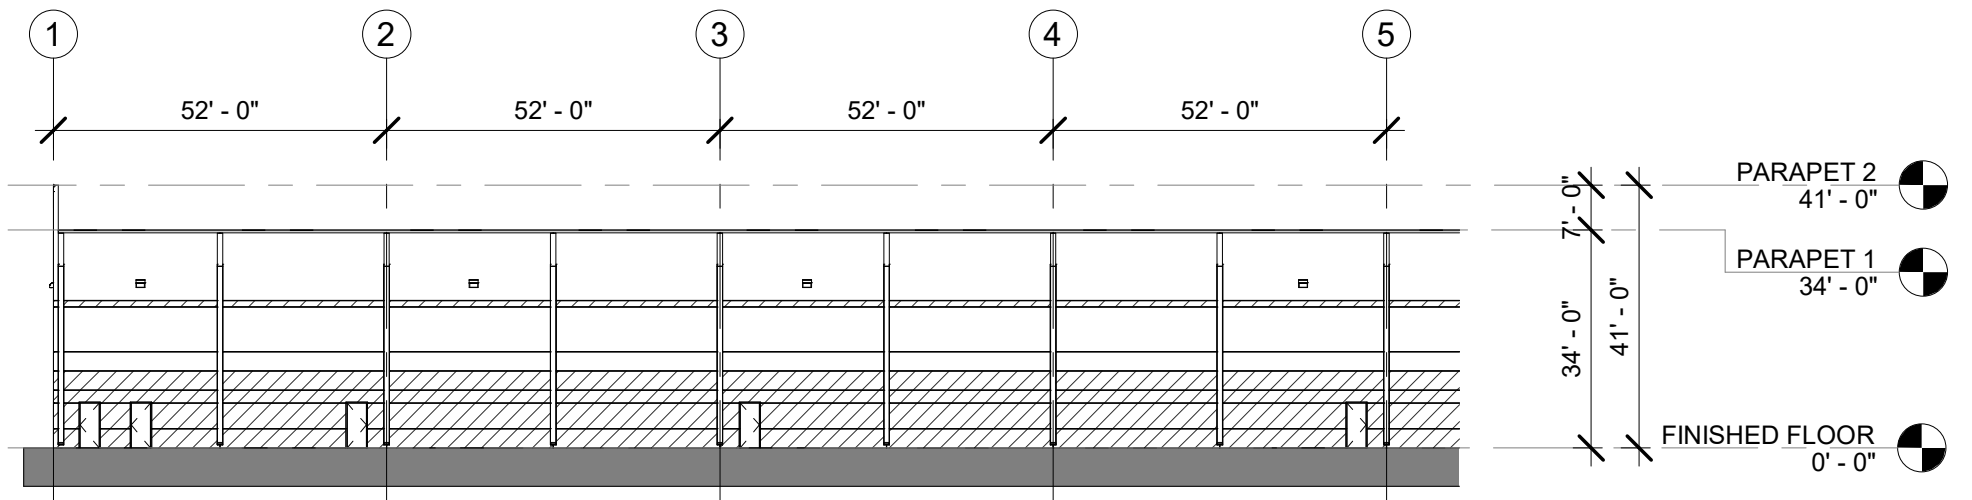

BUILDING 6 - SOUTH ELEVATION (2 OF 2)

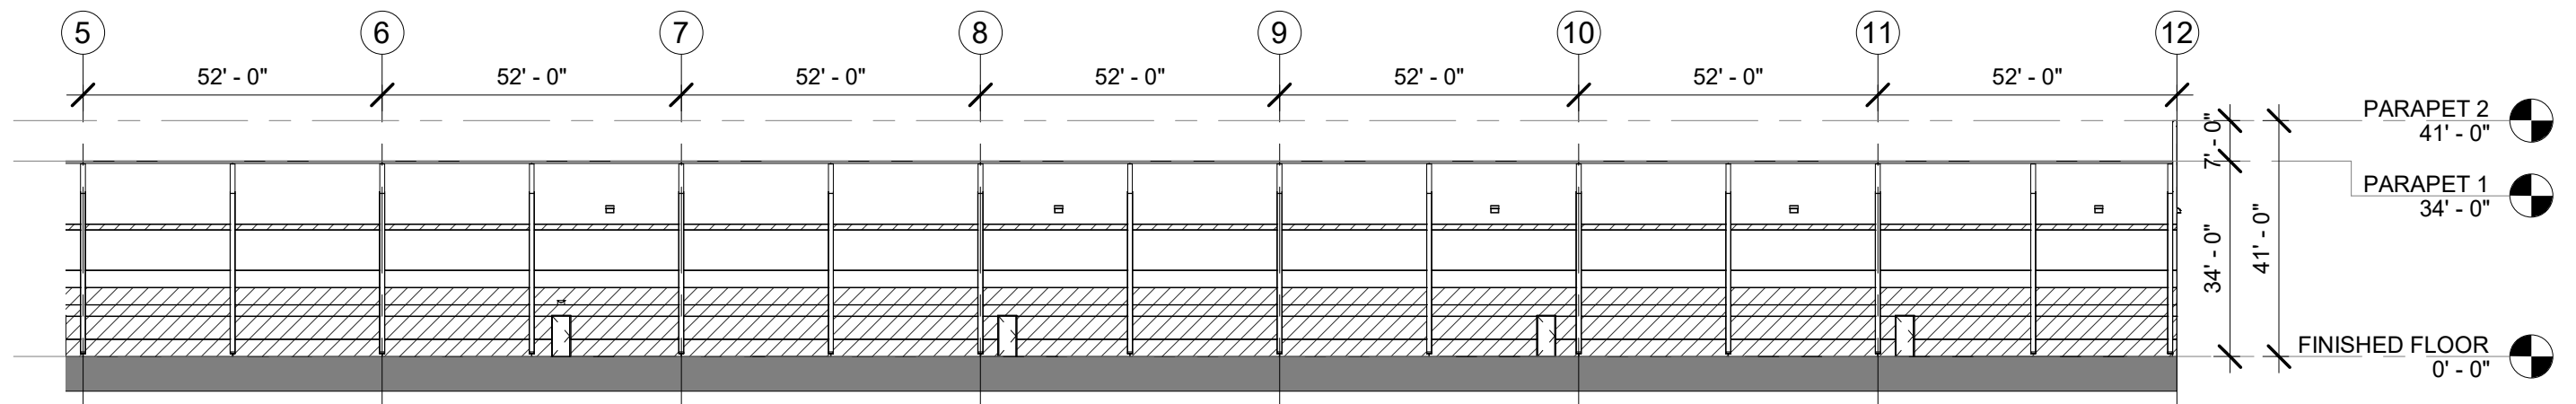

BUILDING 6 - SOUTH ELEVATION (1 OF 2)