



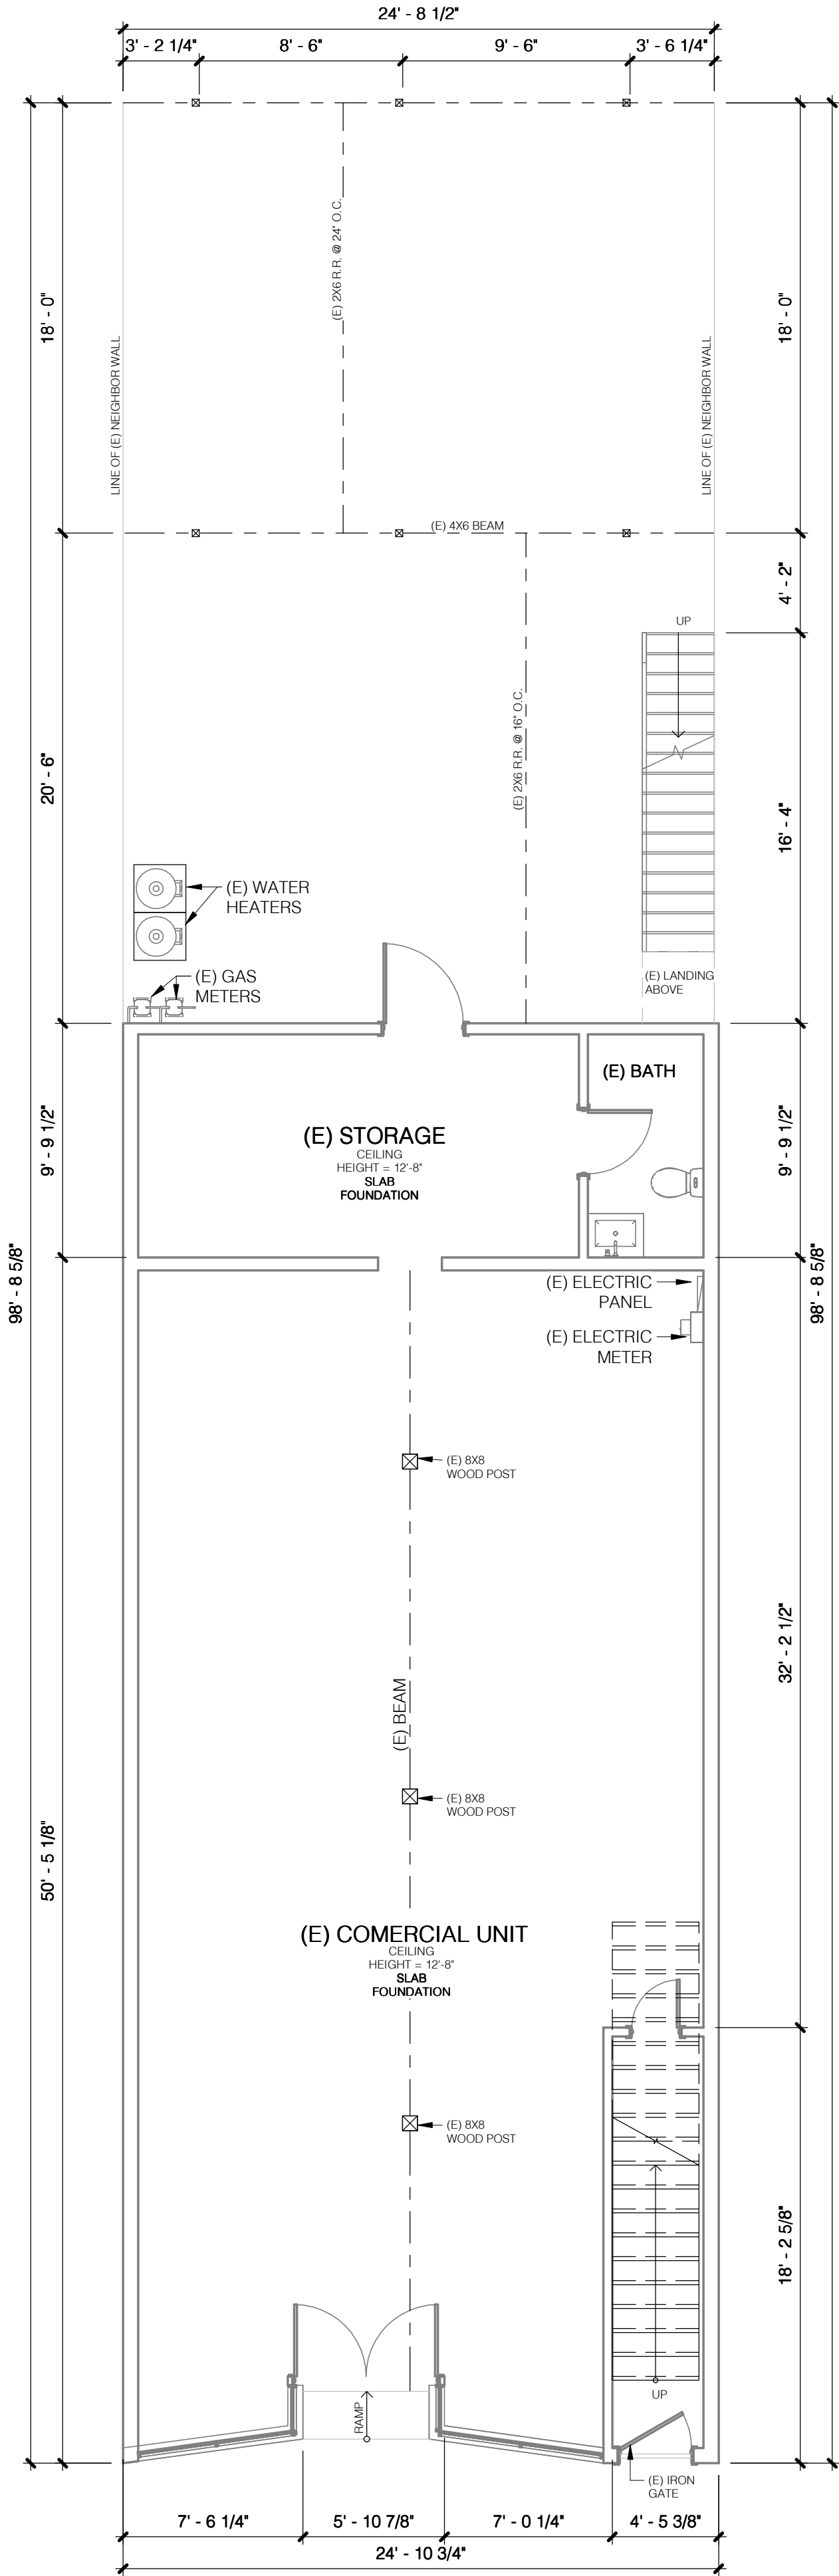

WALL LEGEND

	EXISTING WALL
	DEMO WALL
	NEW STUD WALL
	1-HR FIRE RATED WALL, 5/8\"/>

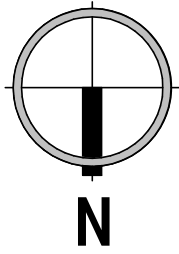

1

EXISTING FIRST FLOOR PLAN - NO CHANGE

3/16" = 1'-0"