


UPPER LEVEL  
DIMENSION PLAN

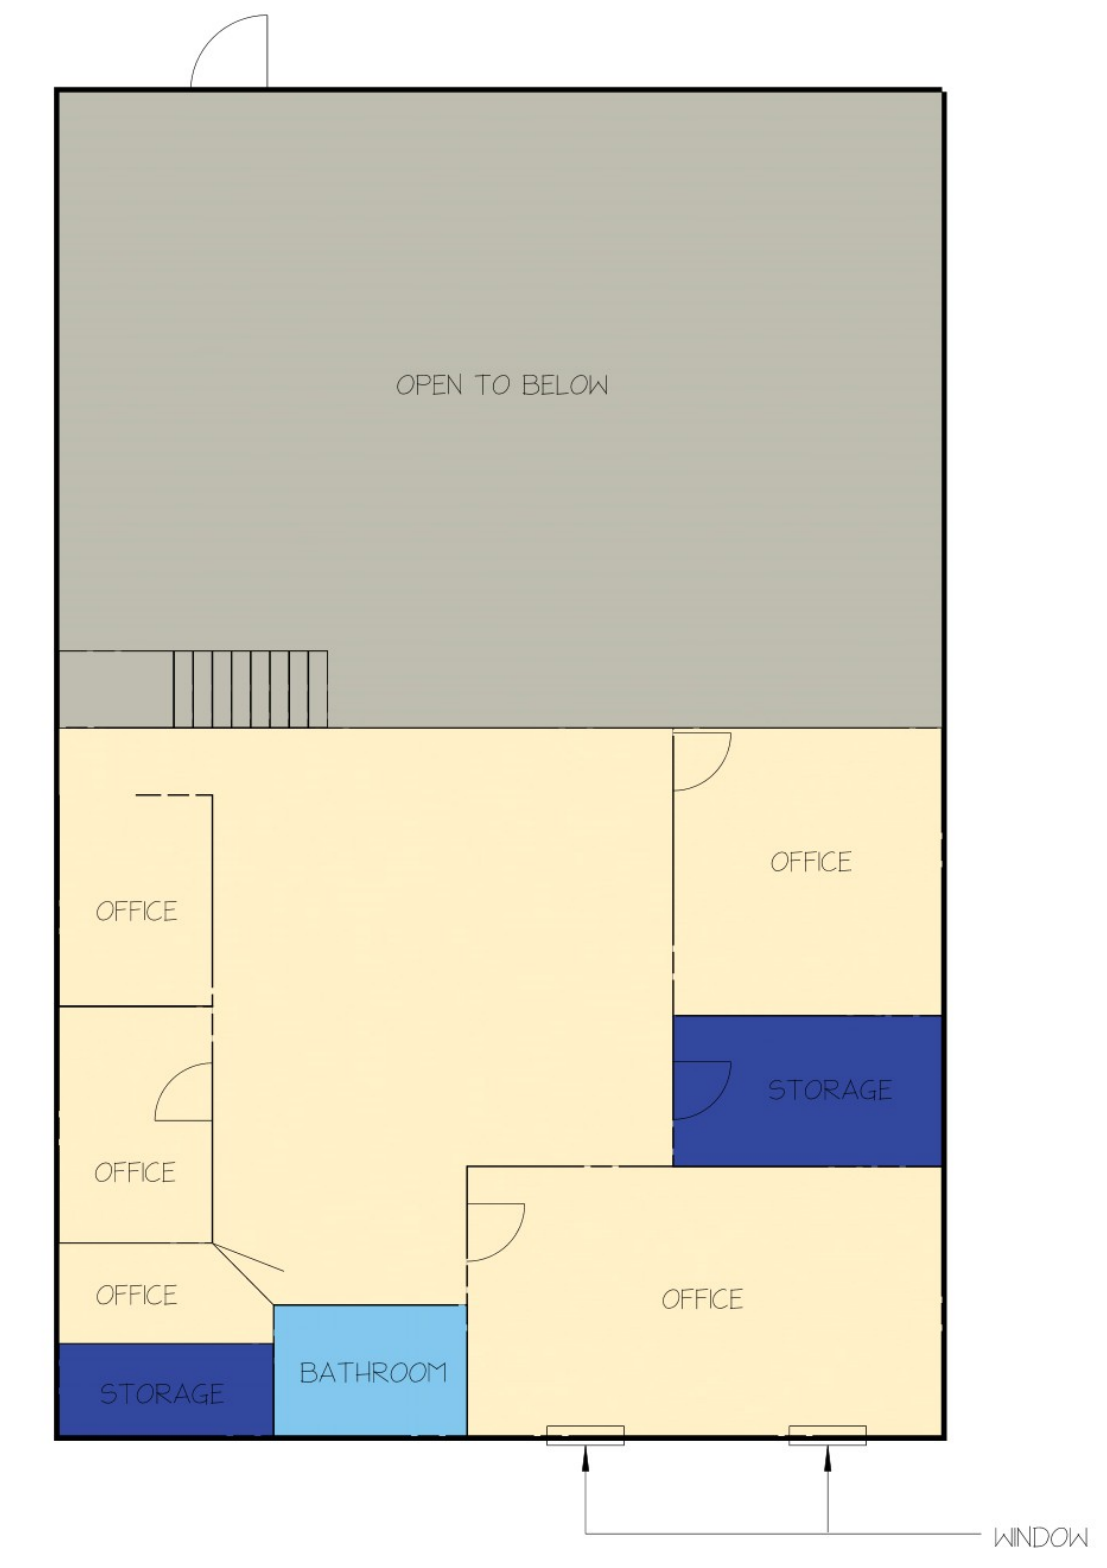

LOWER LEVEL



<b>47 Mitchell rd</b>			
Ipswich MA			
West Newbury MA			
client:		date:	revision:
scale:	1" = 10'	3/15/2022	1
drawn by:	Joseph Klufits	checked by:	Greg Cole
		drawing #:	9891