

±6,399 SF | For Lease

CBRE


16605 Lark Avenue

16605 Lark Avenue
Los Gatos, CA 95032
www.cbre.com/siliconvalley



Property Highlights


- + Former 28 Bed Skilled Nursing Facility
- + 5,799 RSF plus 600 SF Ancillary Building
- + Outdoor Area
- + Excellent Access off Hwy 17

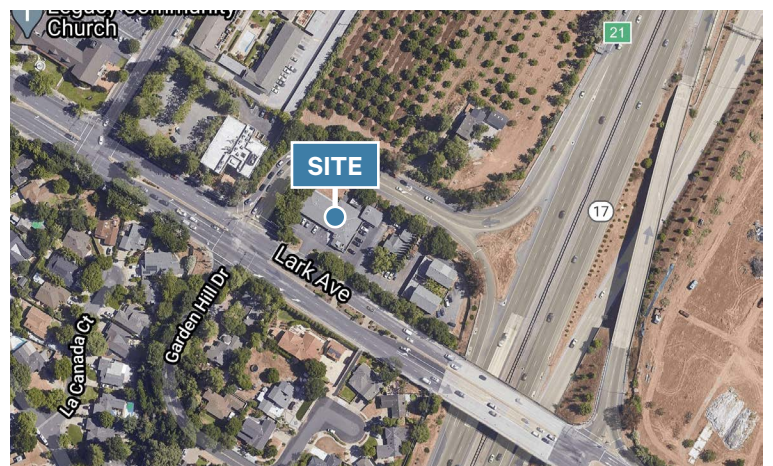

Floor Plan

Facility / Equipment Room	Storage / Lounge
---------------------------------	---------------------

Outdoor Area

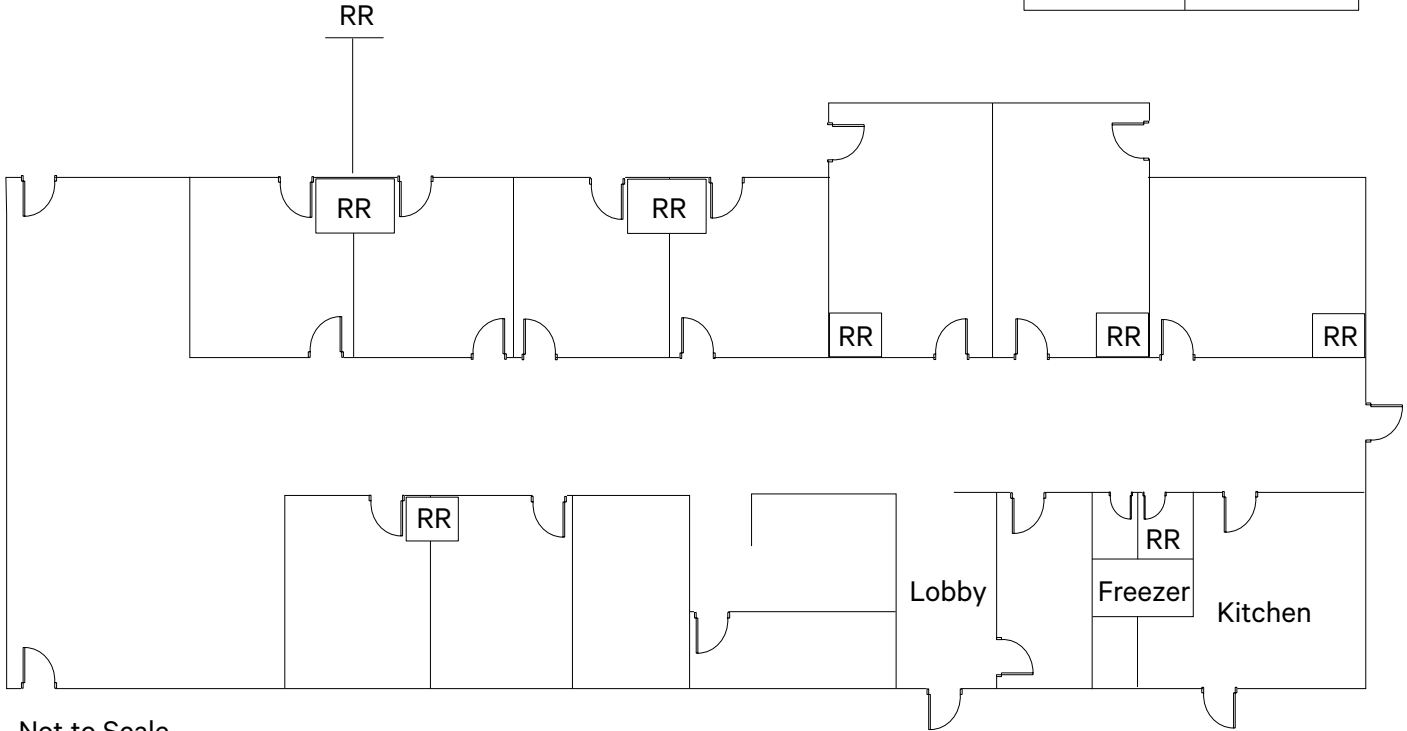

Not to Scale



16605 Lark Avenue
Los Gatos, CA 95032

For Lease



Contact Us

Thor Wiles

Vice President
+1 408 453 7478
thor.wiles@cbre.com
Lic. 01237980

Paul Lyles

First Vice President
+1 408 453 7443
paul.lyles@cbre.com
Lic. 01236021

© 2022 CBRE, Inc. All rights reserved. This information has been obtained from sources believed reliable but has not been verified for accuracy or completeness. CBRE, Inc. makes no guarantee, representation or warranty and accepts no responsibility or liability as to the accuracy, completeness, or reliability of the information contained herein. You should conduct a careful, independent investigation of the property and verify all information. Any reliance on this information is solely at your own risk. CBRE and the CBRE logo are service marks of CBRE, Inc. All other marks displayed on this document are the property of their respective owners, and the use of such marks does not imply any affiliation with or endorsement of CBRE. Photos herein are the property of their respective owners. Use of these images without the express written consent of the owner is prohibited.

www.cbre.com/siliconvalley

