

Existing Conditions
for:

8019 Bayberry Road

Jacksonville, Florida 32256

ARCHITECTURAL SERVICES:





MICHAEL BLAKE ARCHITECTS LLC

904 Margaret Street

Jacksonville, Florida 32204


904.594.4994

M. Blake, Reg. No. AR 96125

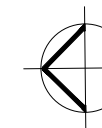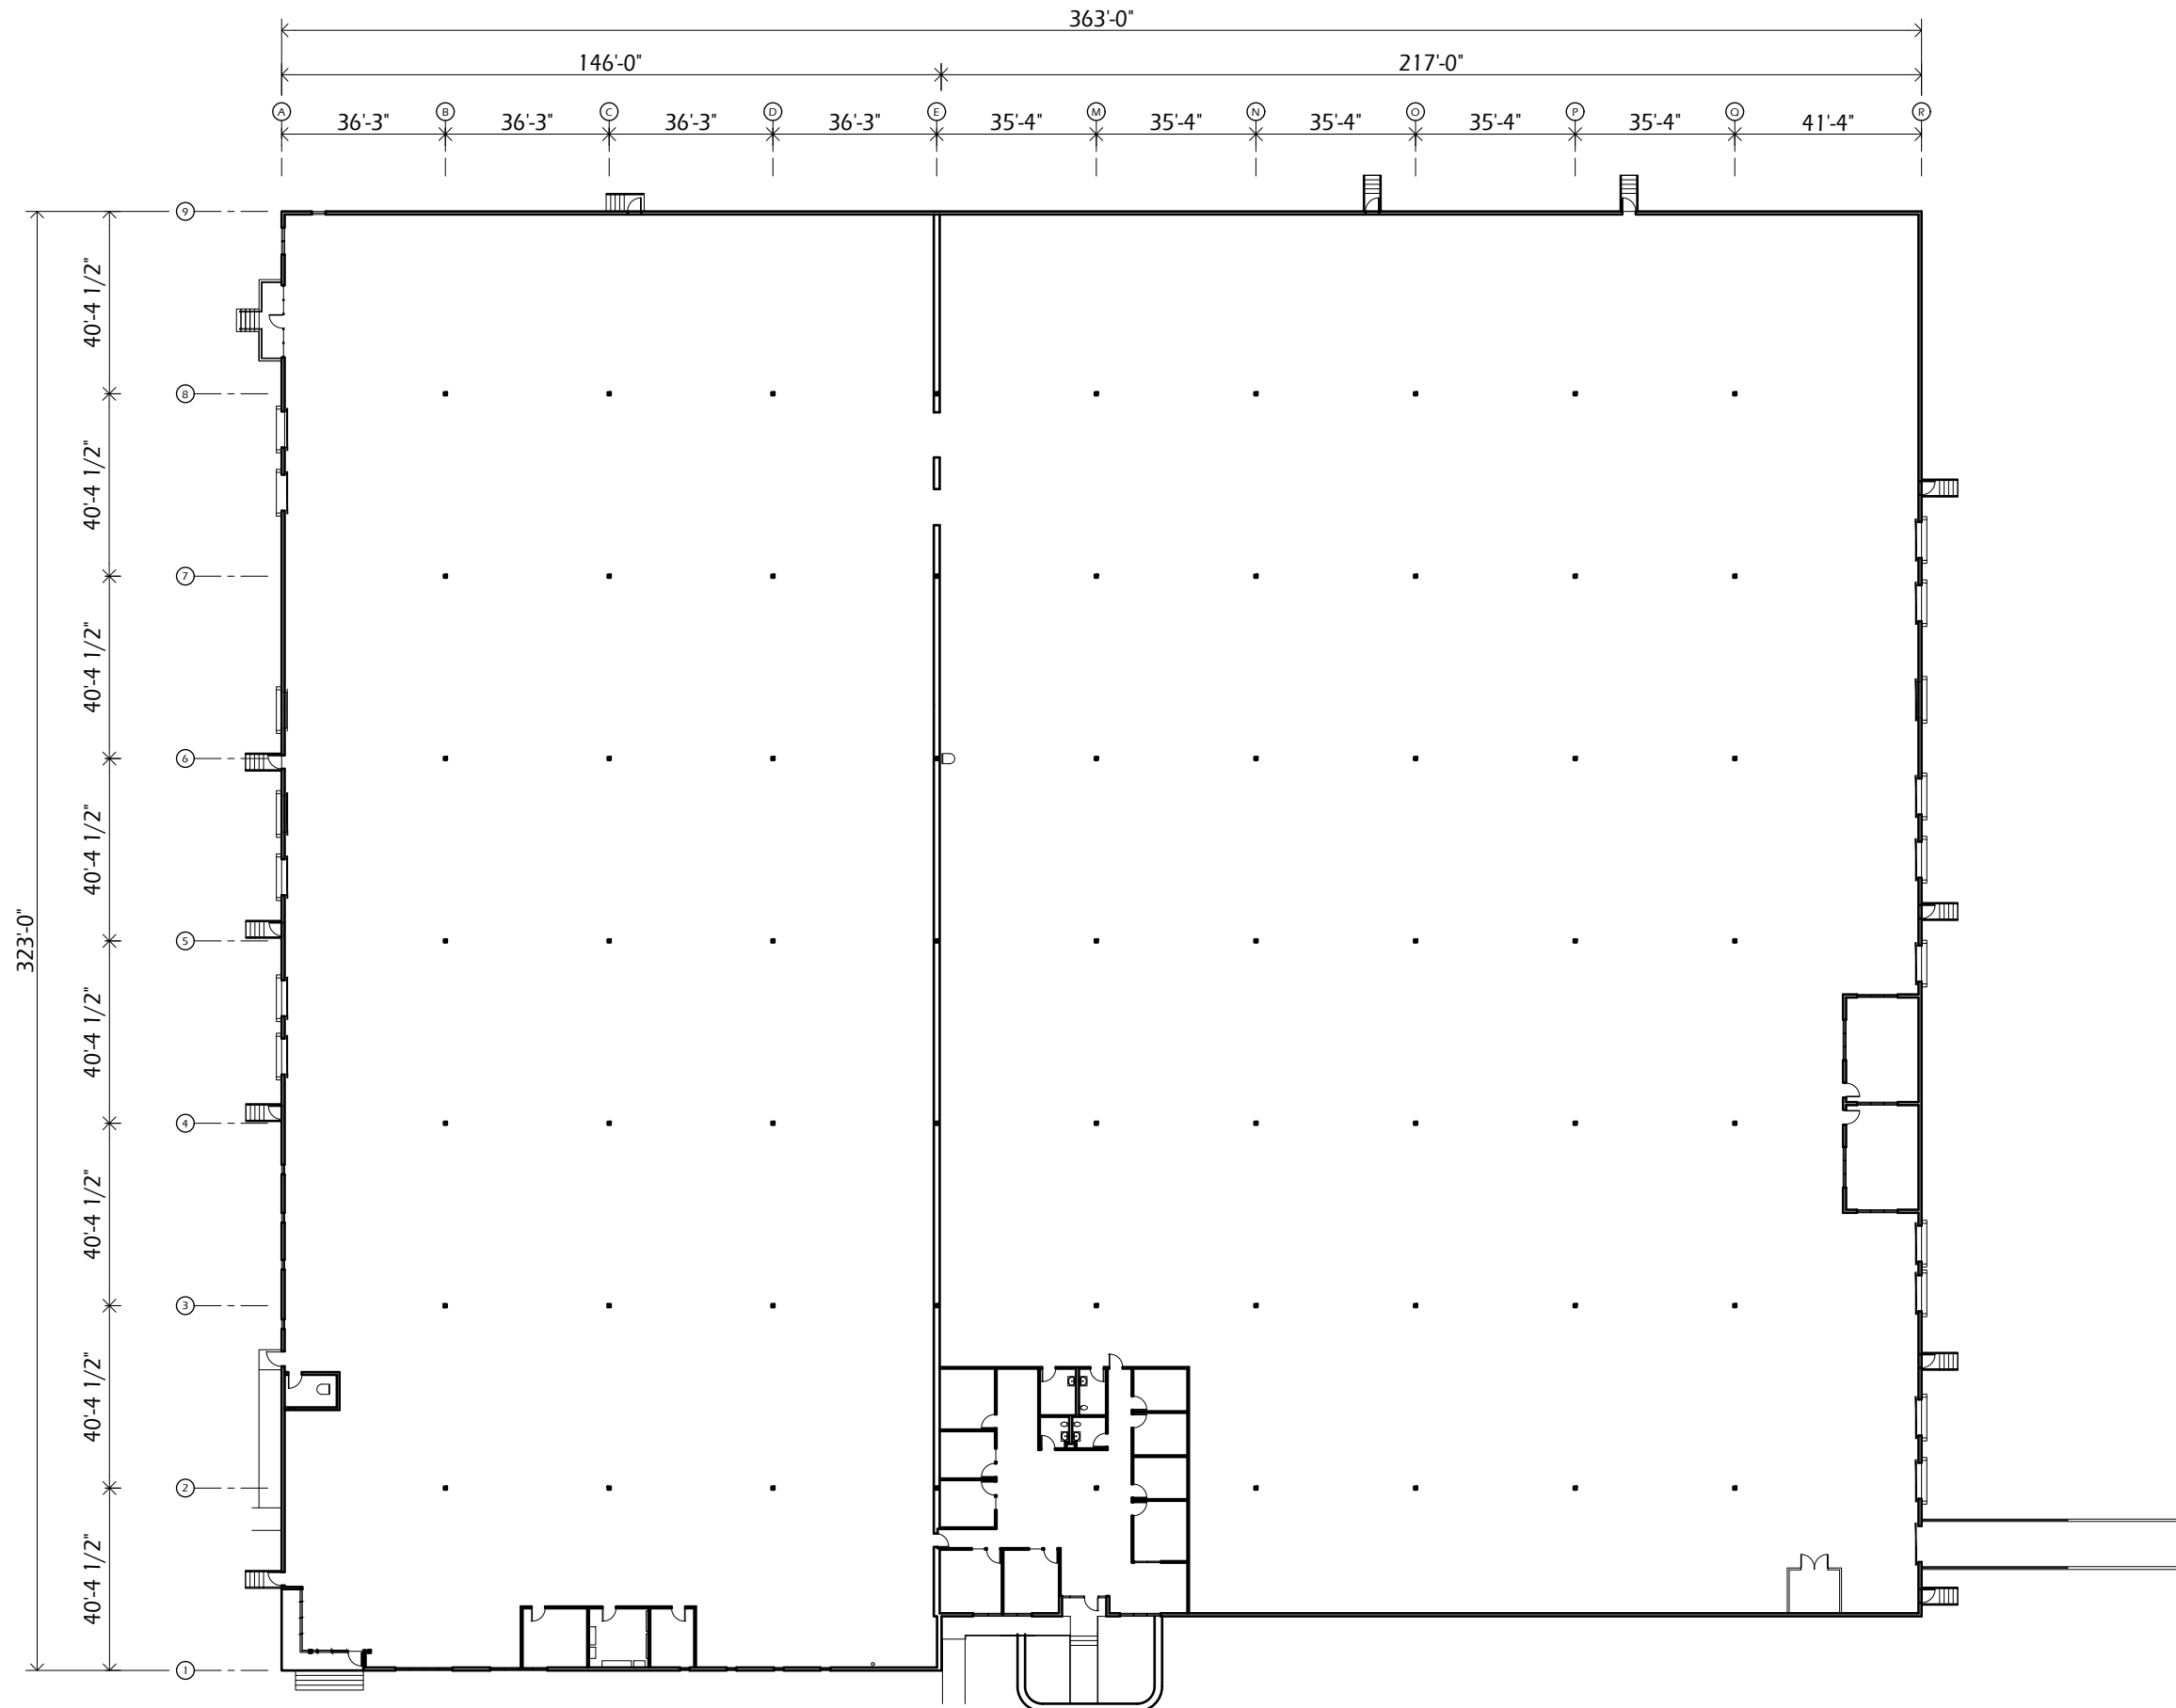

EXISTING
FLOOR PLAN

1" = 40'-0"

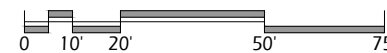

1 OF 1
1.22.2026