

First Generation Retail Shell

For Sublease | 1085 Bagley Road, Berea, Ohio 44017



1085 Bagley Road

- New construction completed in 2024
- First-generation space delivered as a fully demised warm raw shell with plumbing rough-ins
- Drive-in, direct-to-suite access located at the rear of the building
- Prominent building façade signage available
- Strong visibility along Bagley Road with 23,149 VPD
- Approximately 7.5 years of lease term remaining



Quick Stats

Available Space	2,000 SF
Year Built	2024
Use	Retail
Parking	Ample Surface Spaces
Sublease Through	05/31/2034
Lease Rate	\$18.00/SF NNN

THE LANDING DISPENSARY BERA

VACANT


Pending Deal

Pizza Hut

ROOTCAUSE
INTERACTIVE WELLNESS

FLOOR PLAN
SCALE: 1/8" = 1'-0"



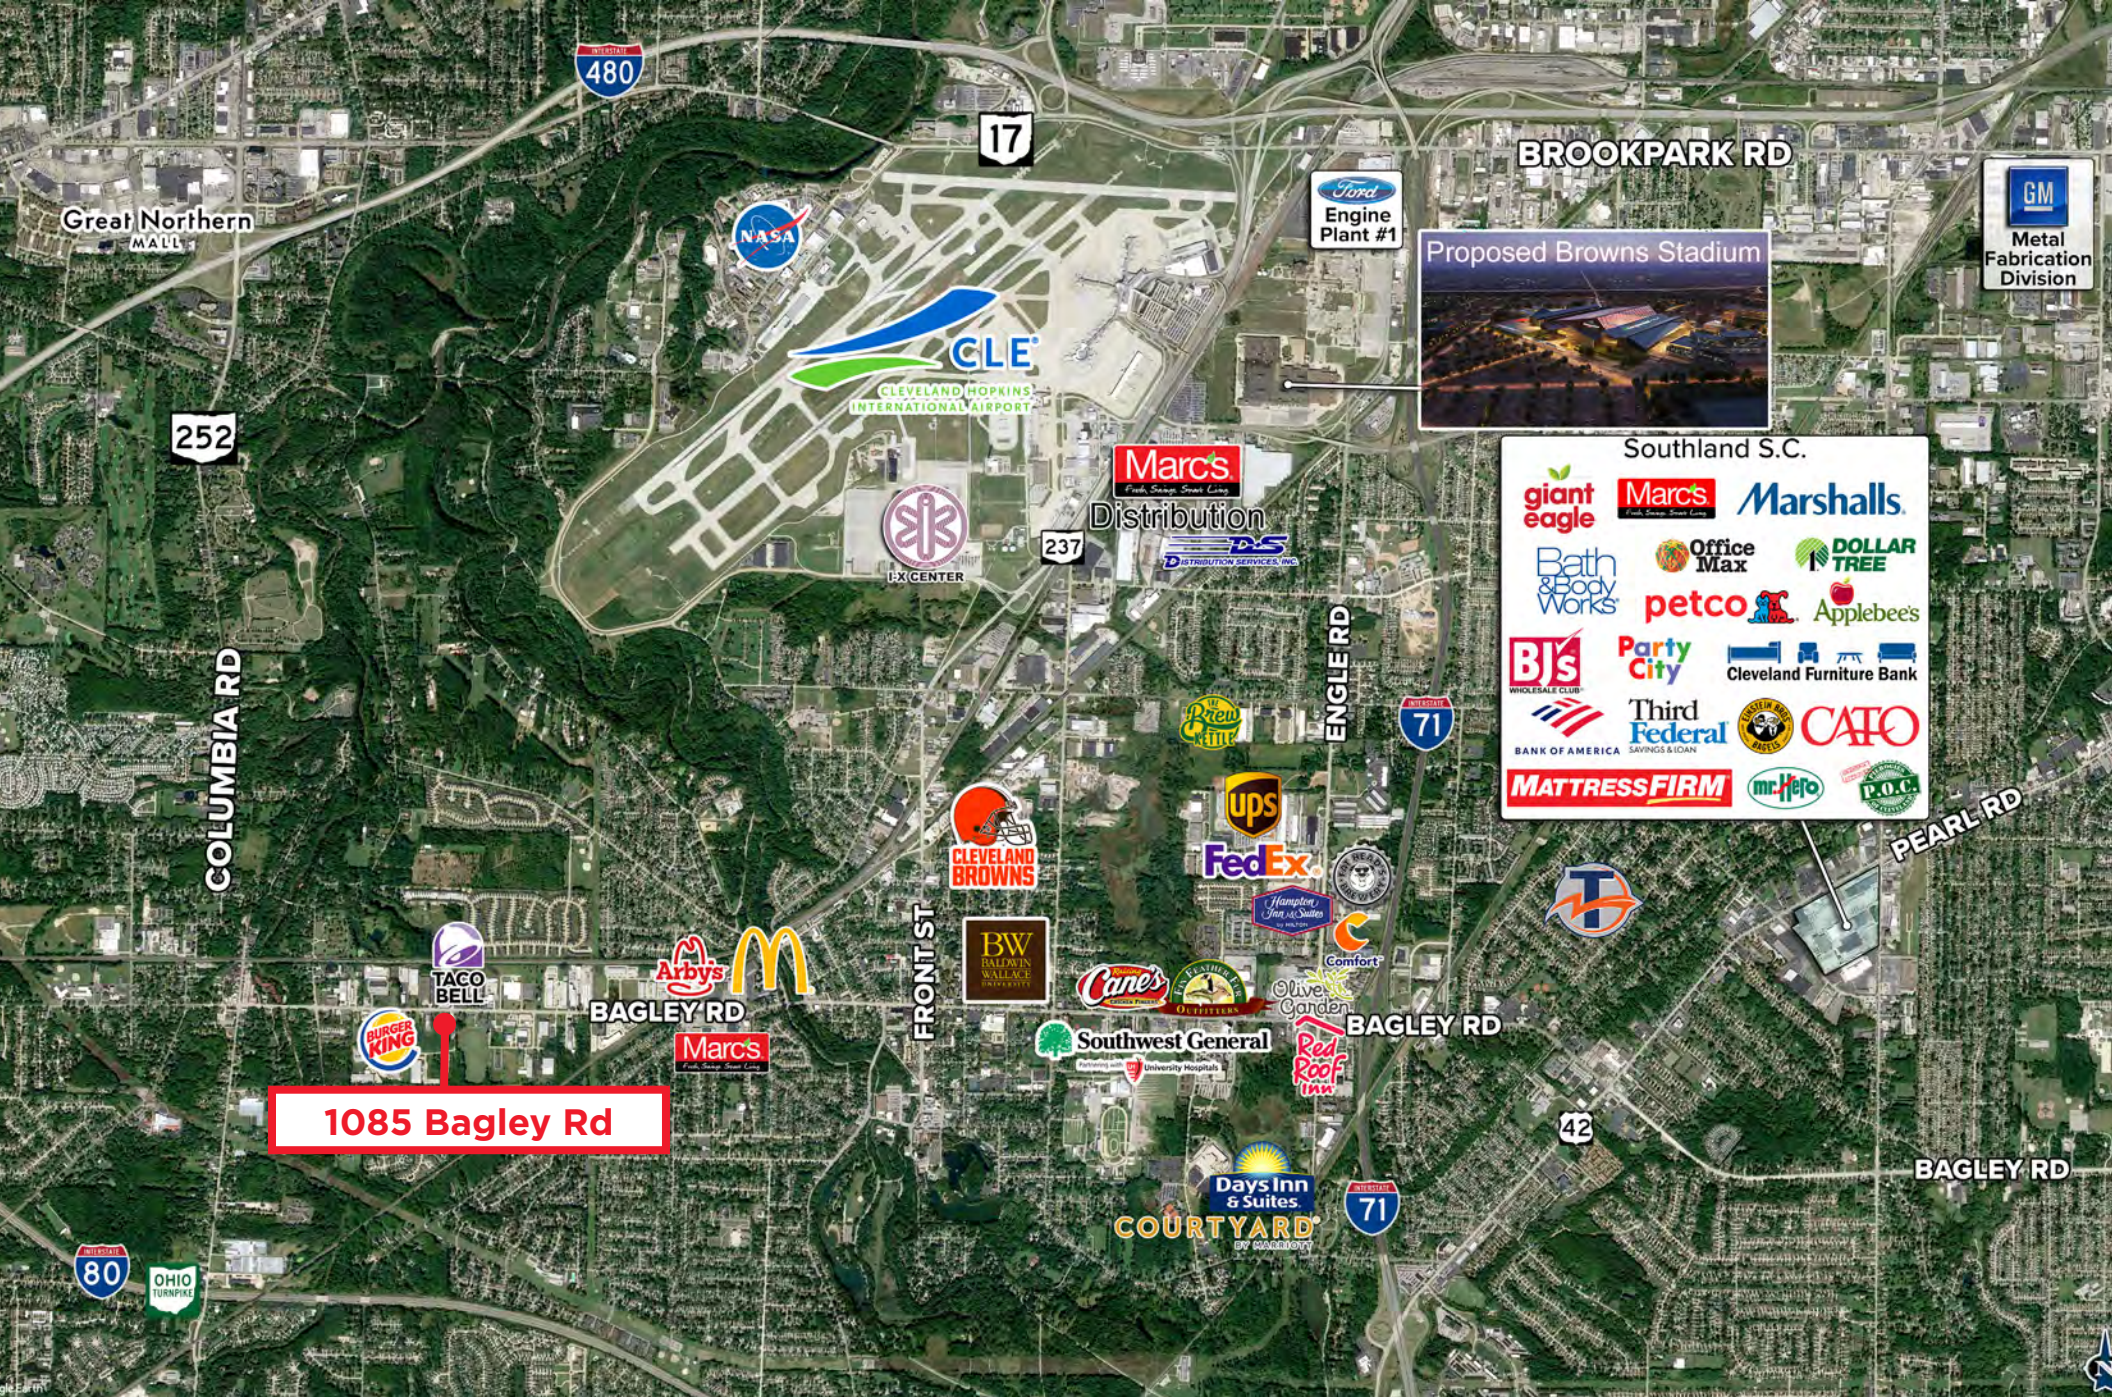

135,669

Population
(2025 | 5 Mile)

44.4

Median Age
(2025 | 5 Mile)

57,989

Households
(2025 | 5 Mile)

\$119,823

Household Income
(2025 | 5 Mile)

5,082

Total Businesses
(2025 | 5 Mile)

69,745

Total Employees
(2025 | 5 Mile)

**1085 BAGLEY ROAD
BEREA, OHIO 44017**

RICO A. PIETRO, SIOR

Principal
rpietro@crescorealestate.com
+1 216 525 1473

KIRSTEN PARATORE

Senior Associate
kparatore@crescorealestate.com
+1 216 525 1491

ROBBY MARTINELLI

Senior Associate
rmartinelli@crescorealestate.com
+1 216 232 4104



Cushman & Wakefield | CRESCO
6100 Rockside Woods Blvd, Suite 200
Cleveland, Ohio 44131

crescorealestate.com

