



700

EAST EL CAMINO REAL | MOUNTAIN VIEW, CA

RENOVATED INTERIORS, COMMON AREAS AND OUTDOOR AREA

700-e-el-camino.cbre-properties.com

CBRE

700


EAST EL CAMINO REAL
MOUNTAIN VIEW, CA

AVAILABILITIES

SUITE	SQUARE FOOTAGE	AVAILABLE
200	±6,014	NOW
250	±8,526 (Divisible)	NOW
3rd Floor	±17,521	NOW

PROPERTY HIGHLIGHTS

- + Renovated common areas and bathrooms
- + New bike lockers
- + Easy access to Caltrain & VTA Lightrail
- + Retail amenities nearby
- + Close to hotels
- + High visibility location
- + 1.5 Miles to Castro Street
- + Easy access to Highways 85 & 237
- + Call to tour

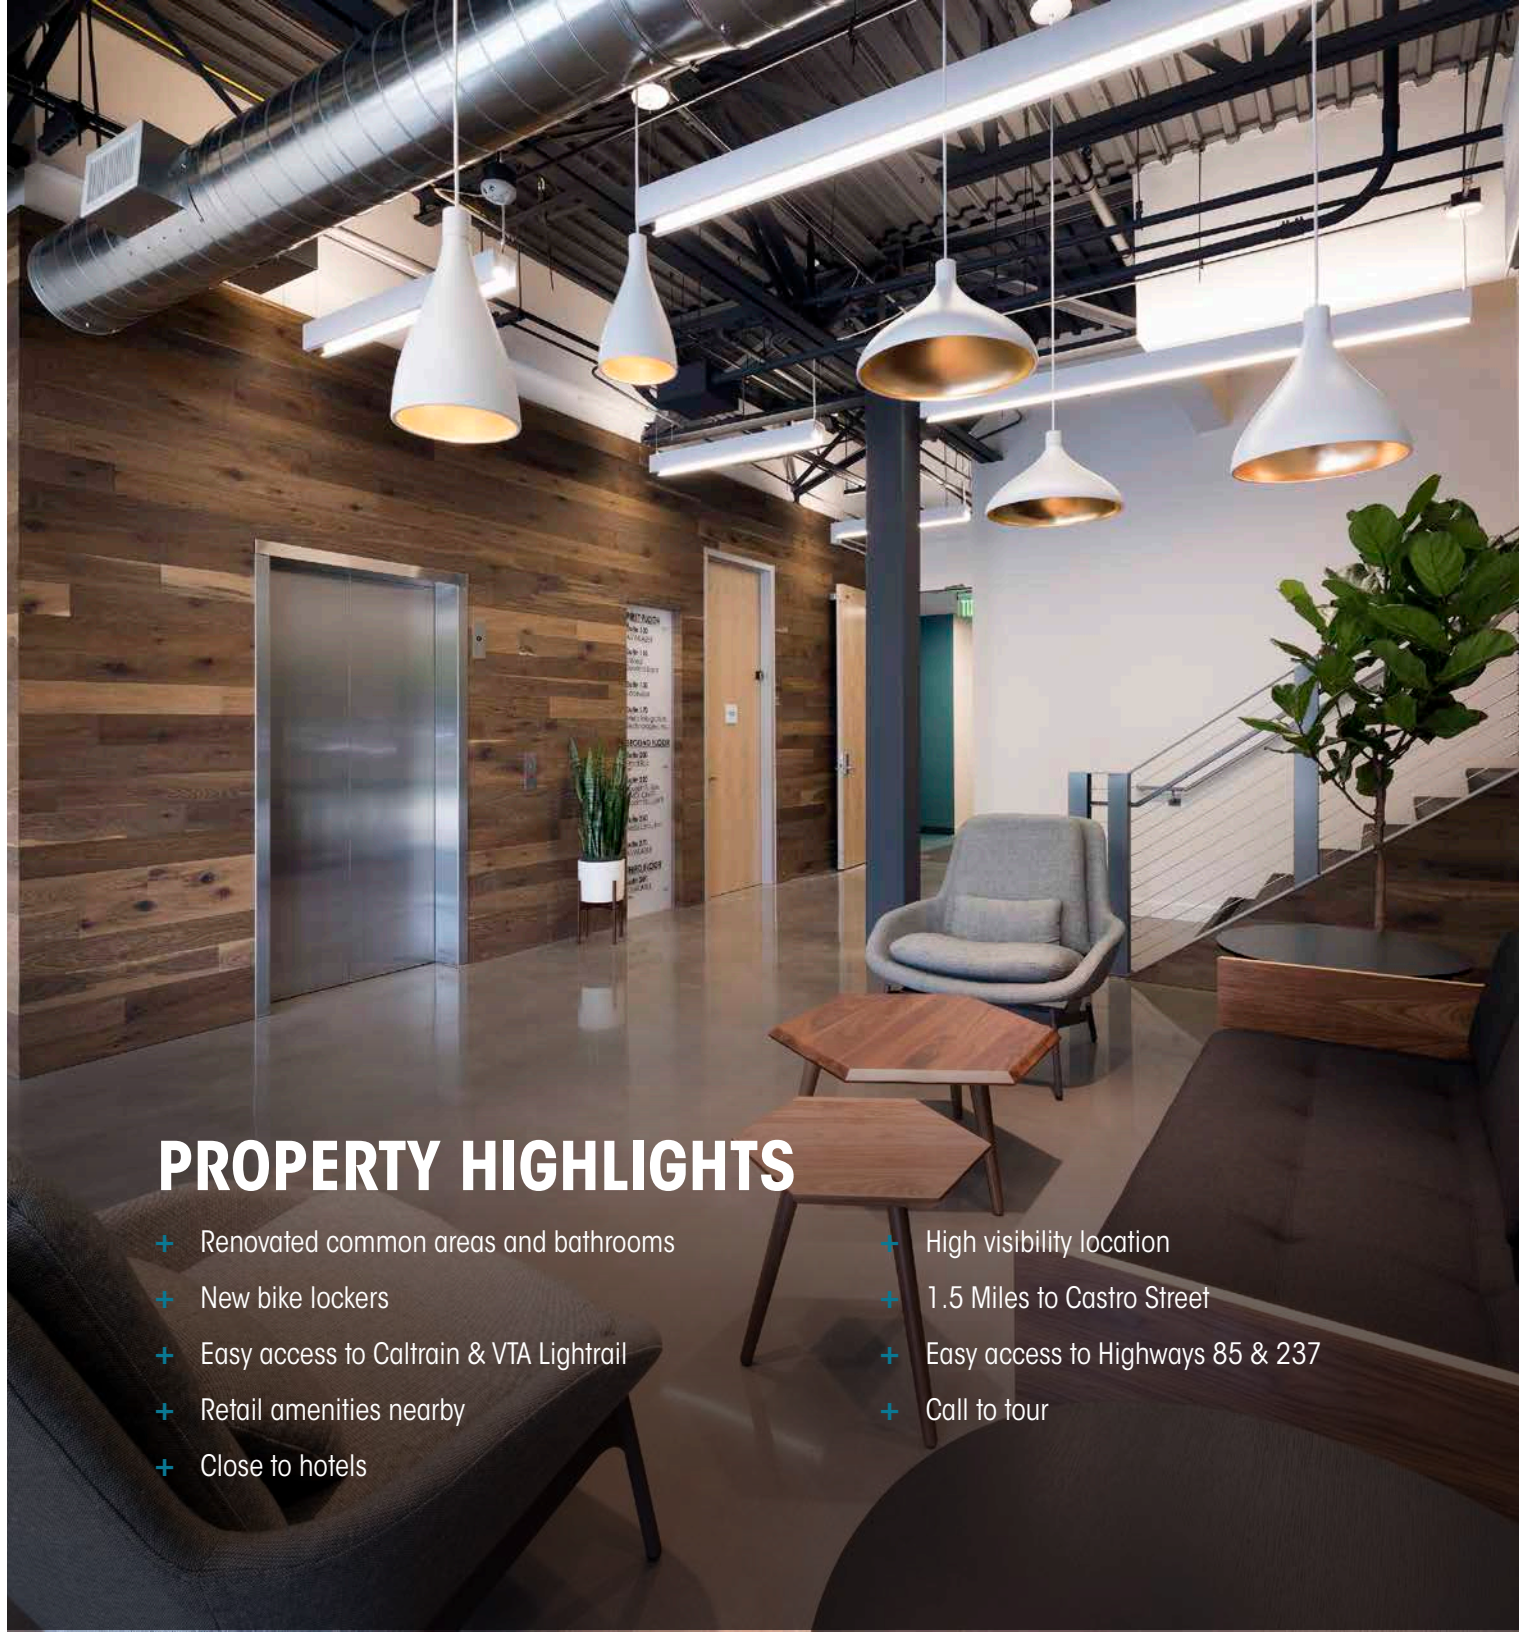




Elevator Lobby



Outdoor Lounge


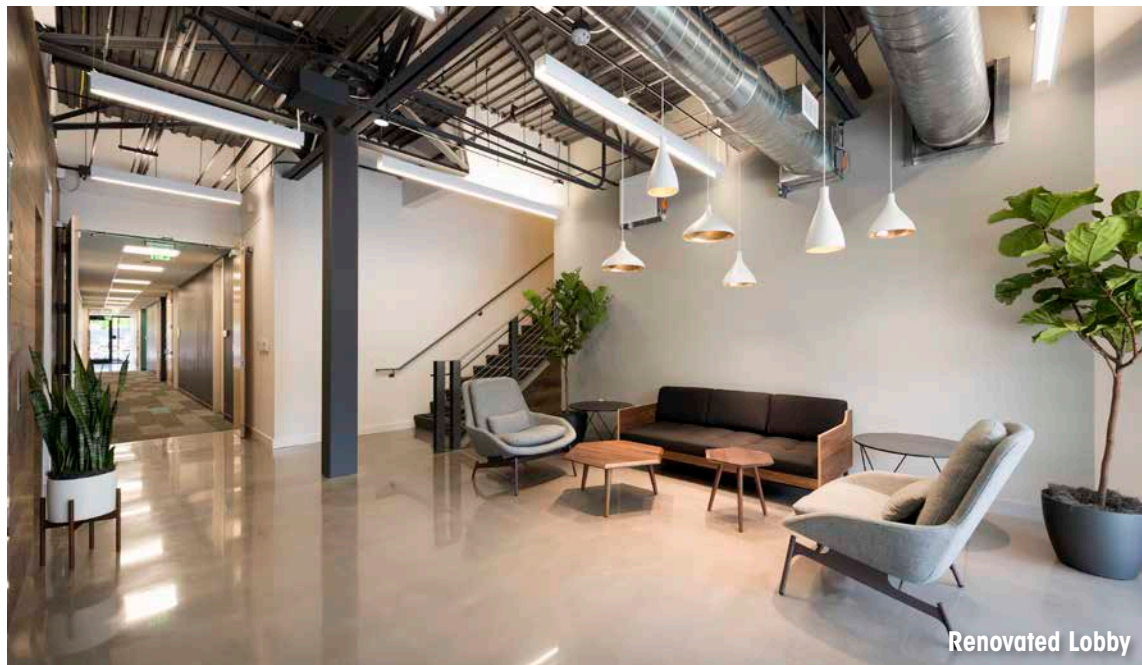


Renovated Lobby



Living Wall

SUITE 200 • SECOND FLOOR • ±6,014 SQ. FT.

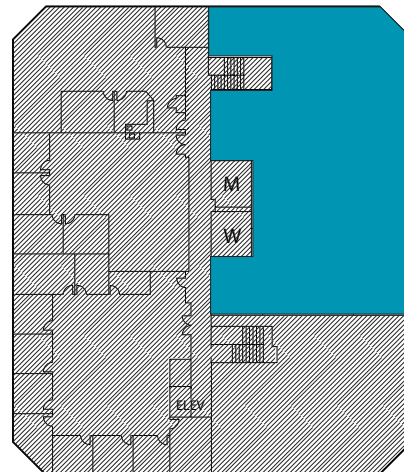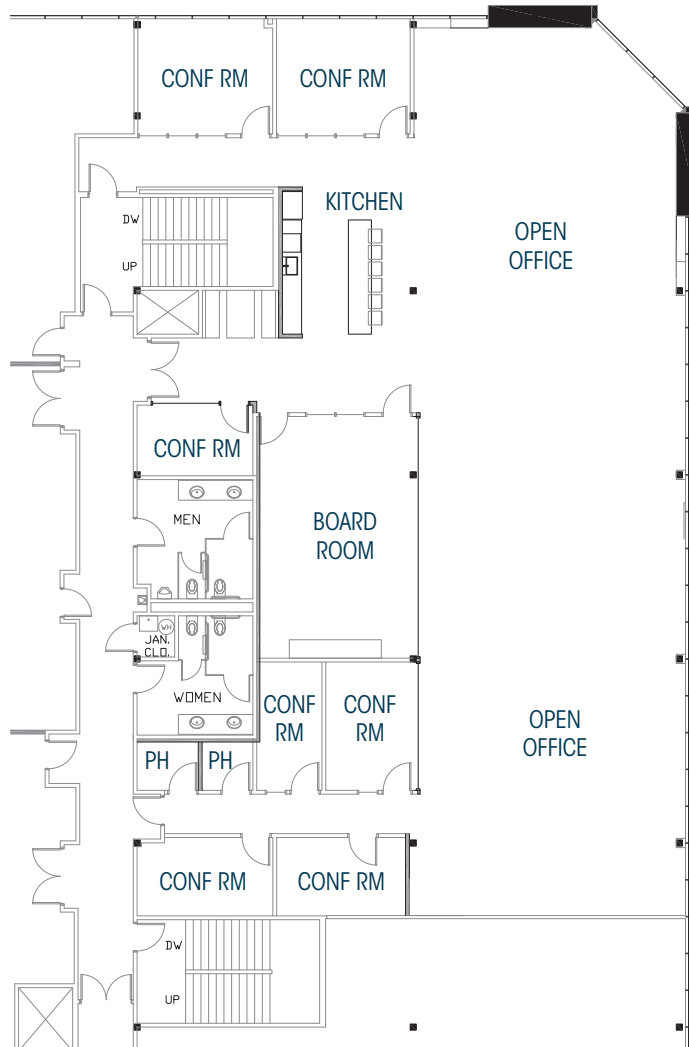

Not to scale

700

EAST EL CAMINO REAL
MOUNTAIN VIEW, CA

HIGHLIGHTS

Open Office



7 Conference Rooms

Board Room

2 Phone Rooms

Kitchen/Break Room

SUITE 250 • SECOND FLOOR • ±8,526 SQ. FT.
(Divisible)

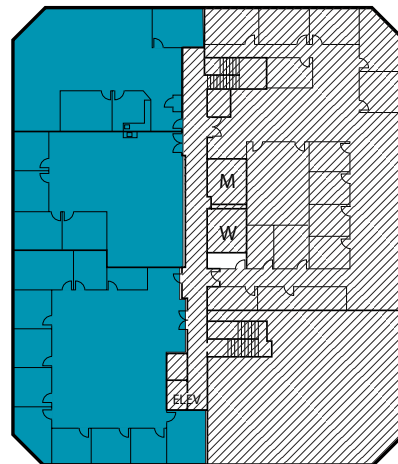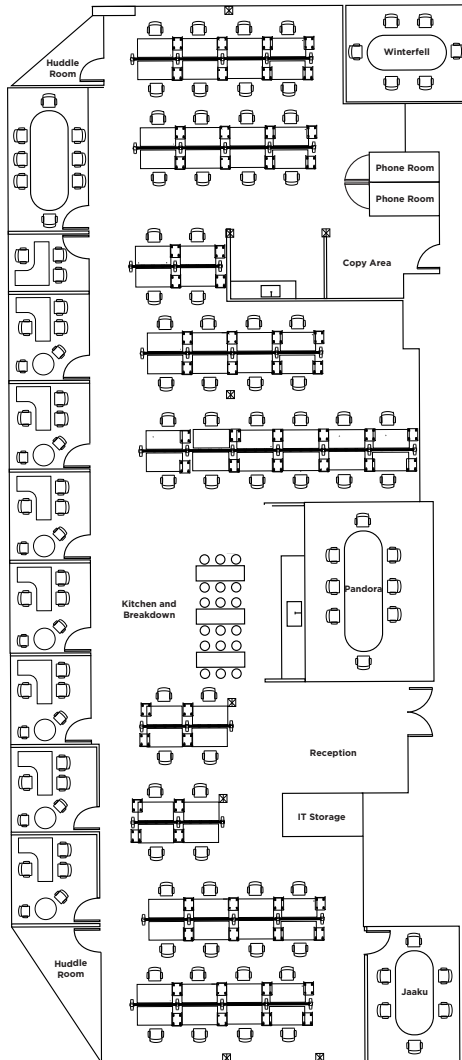

Not to scale

700

**EAST EL CAMINO REAL
MOUNTAIN VIEW, CA**

HIGHLIGHTS

Divisible

8 Private Offices

4 Conference Rooms

2 Huddle Rooms

2 Phone Rooms



IT/Storage Room

Copy Area

Large Central Kitchen/Break Room

Separate Coffee Bar/Kitchenette

3RD FLOOR • ±17,521 SQ. FT.

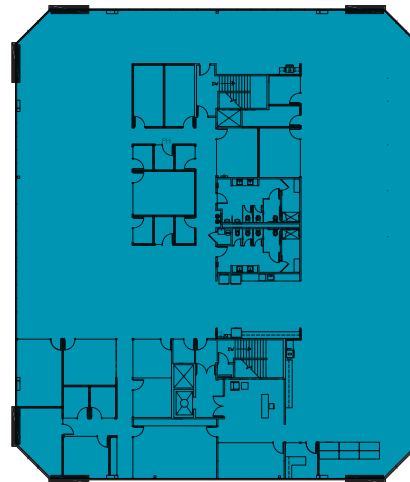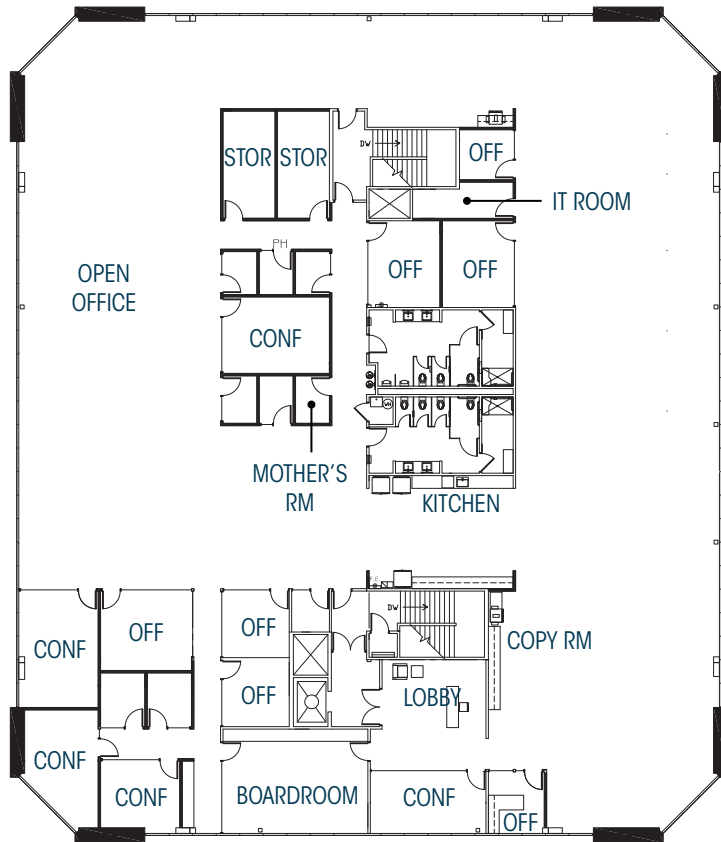

Not to scale

700

EAST EL CAMINO REAL
MOUNTAIN VIEW, CA

HIGHLIGHTS

7 Offices

1 Boardroom

5 Conference Rooms

2 Storage Rooms

Open Kitchen Area

IT Room

Mother's Room

Copy Room

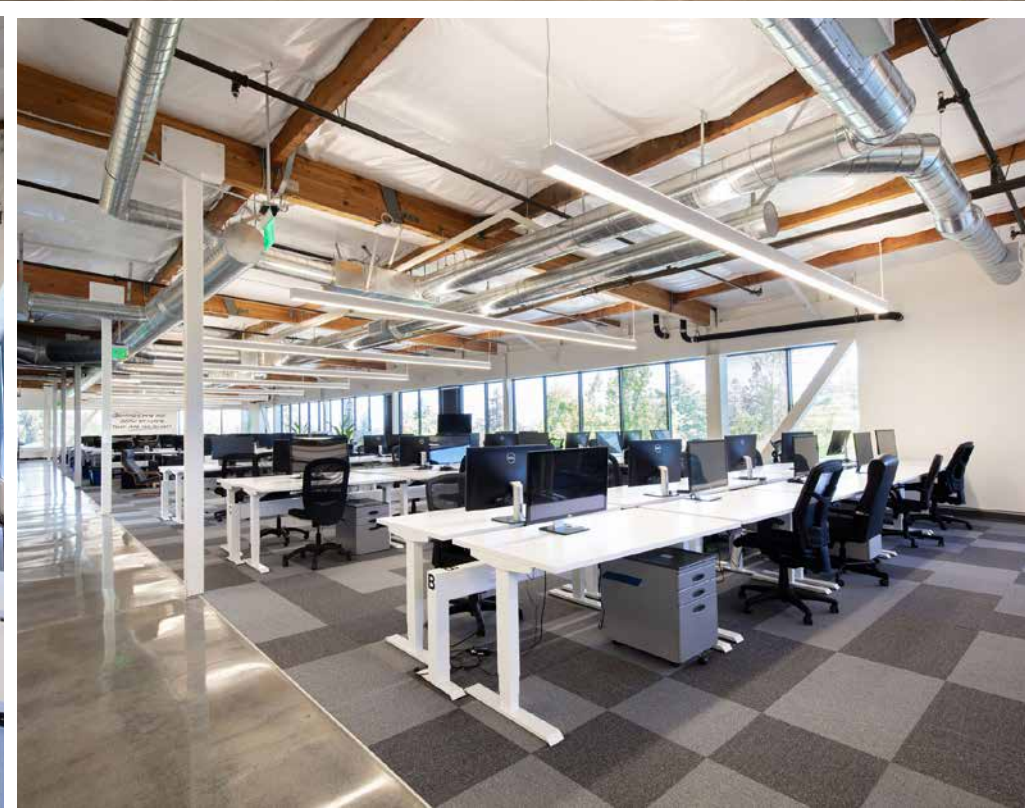
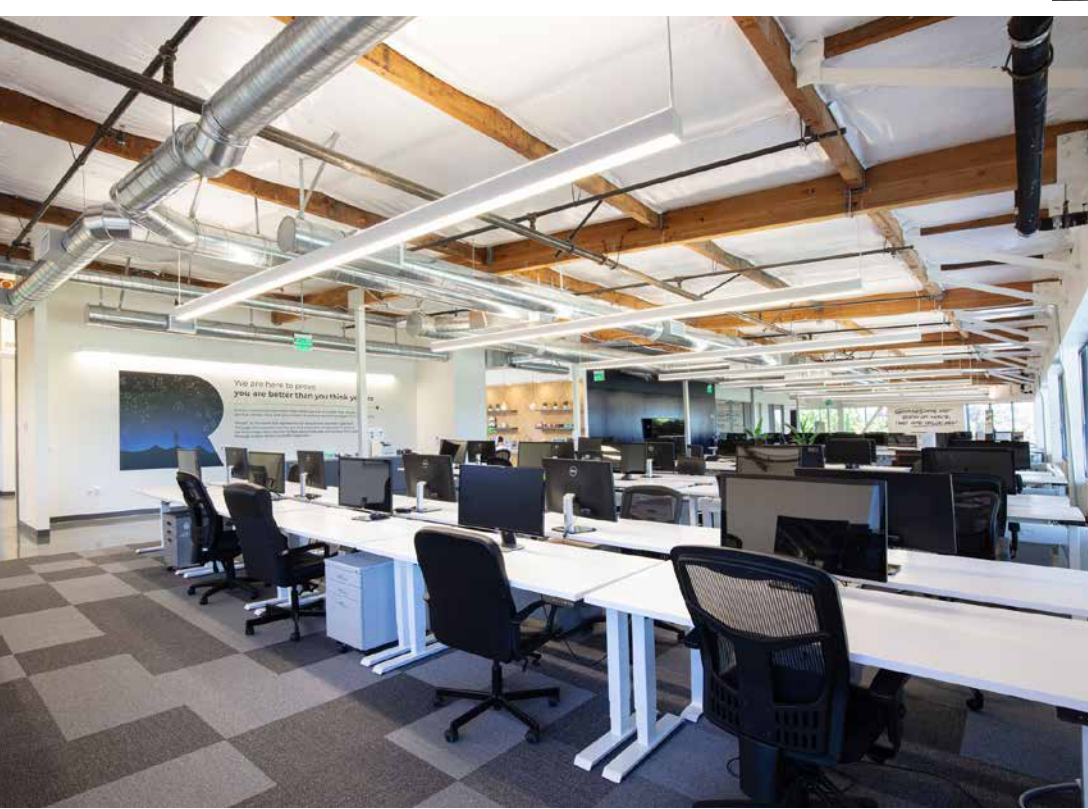


PHOTO GALLERY - 3RD FLOOR

CBRE

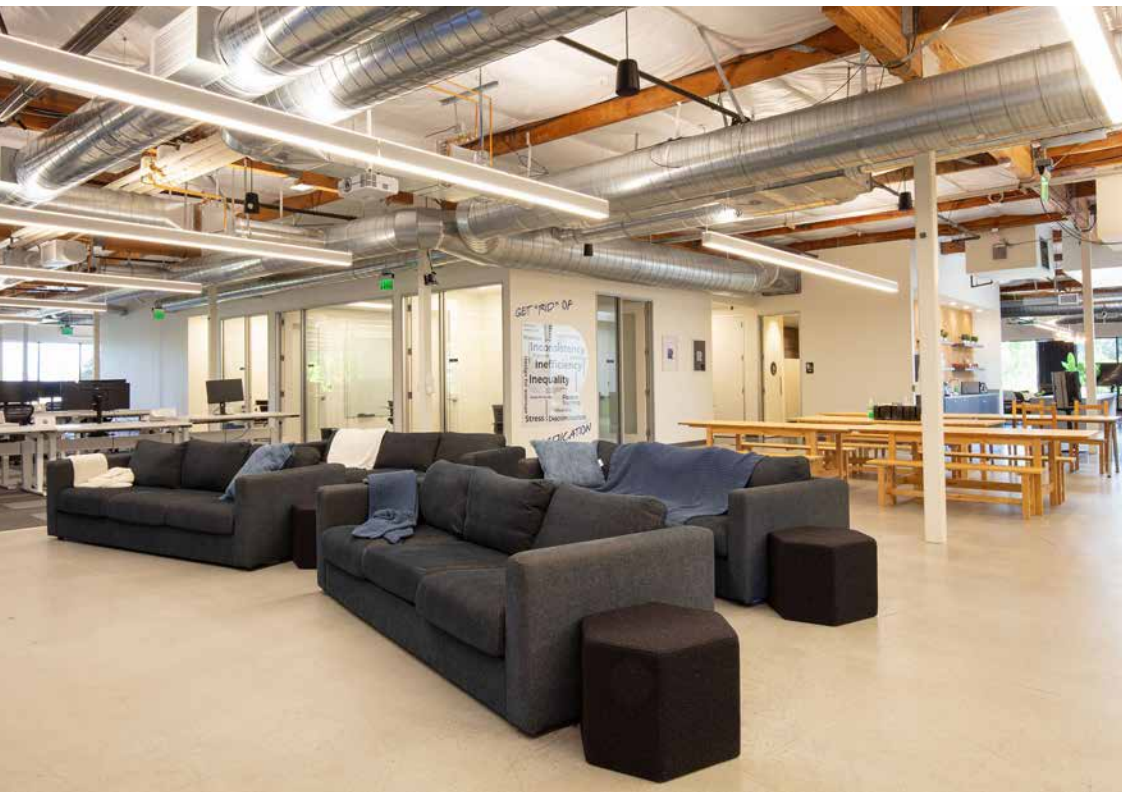



PHOTO GALLERY - 3RD FLOOR

CBRE

700

EAST EL CAMINO REAL
MOUNTAIN VIEW, CA

RETAIL
AMENITIES
NEARBY

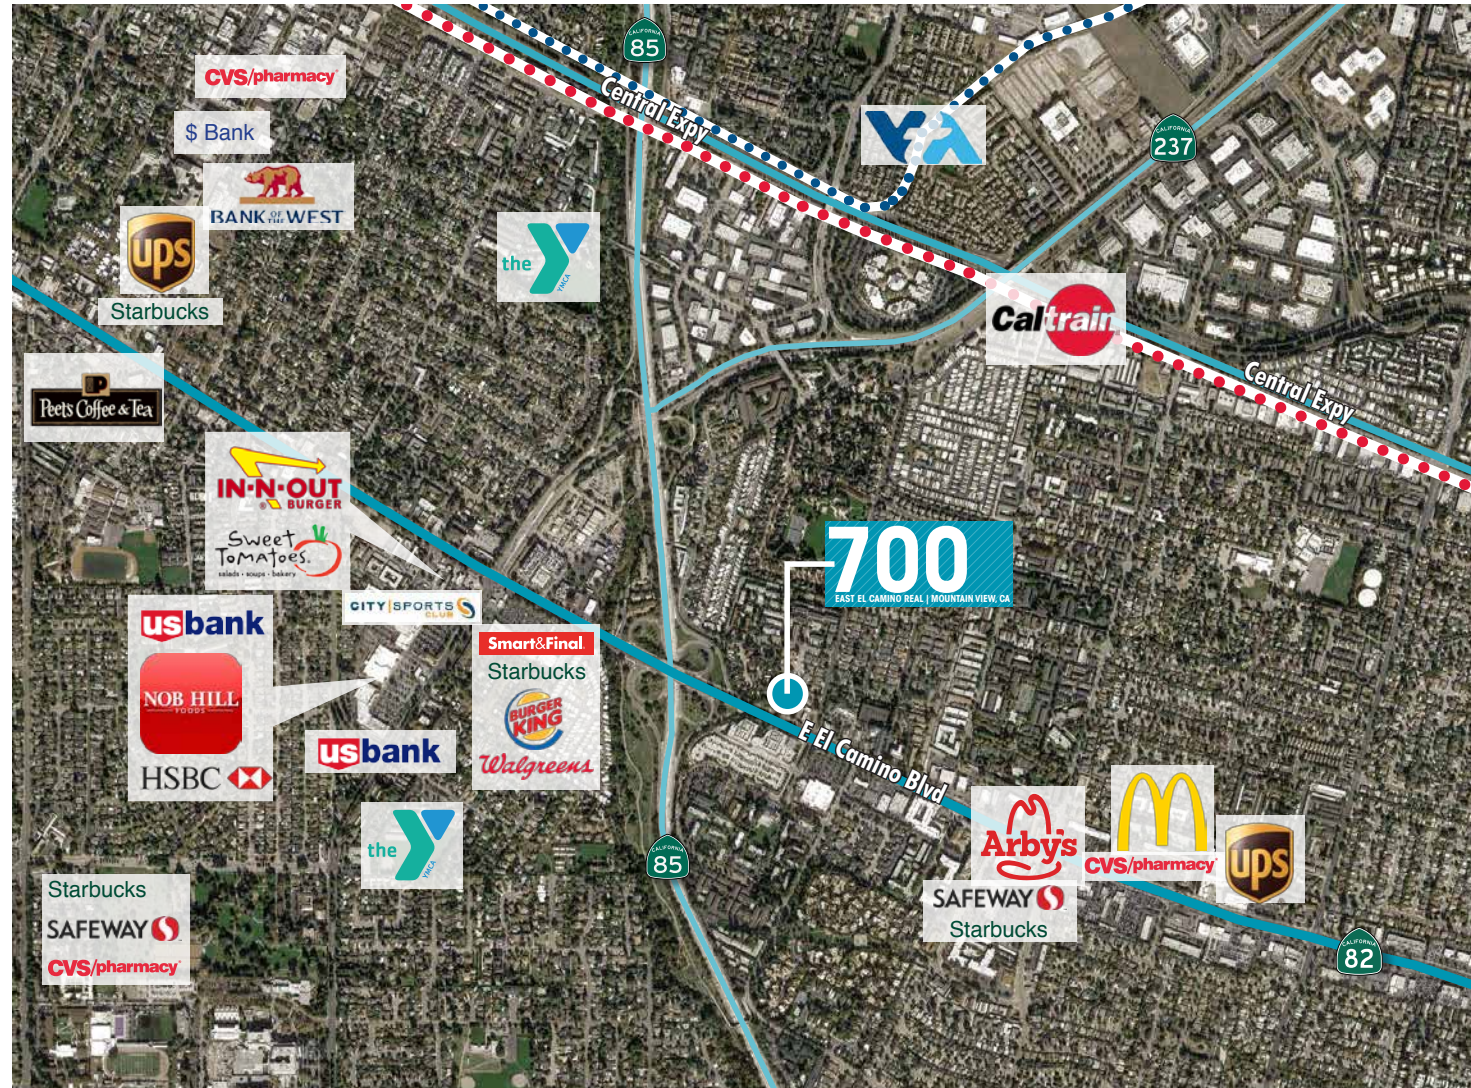

700

EAST EL CAMINO REAL
MOUNTAIN VIEW, CA

TRANSPORTATION MAP



4 MIN/1.8 MILES




11 MIN/1.7 MILES



33 MIN/1.7 MILES



20 MIN FROM
PROPERTY TO
CALTRAIN

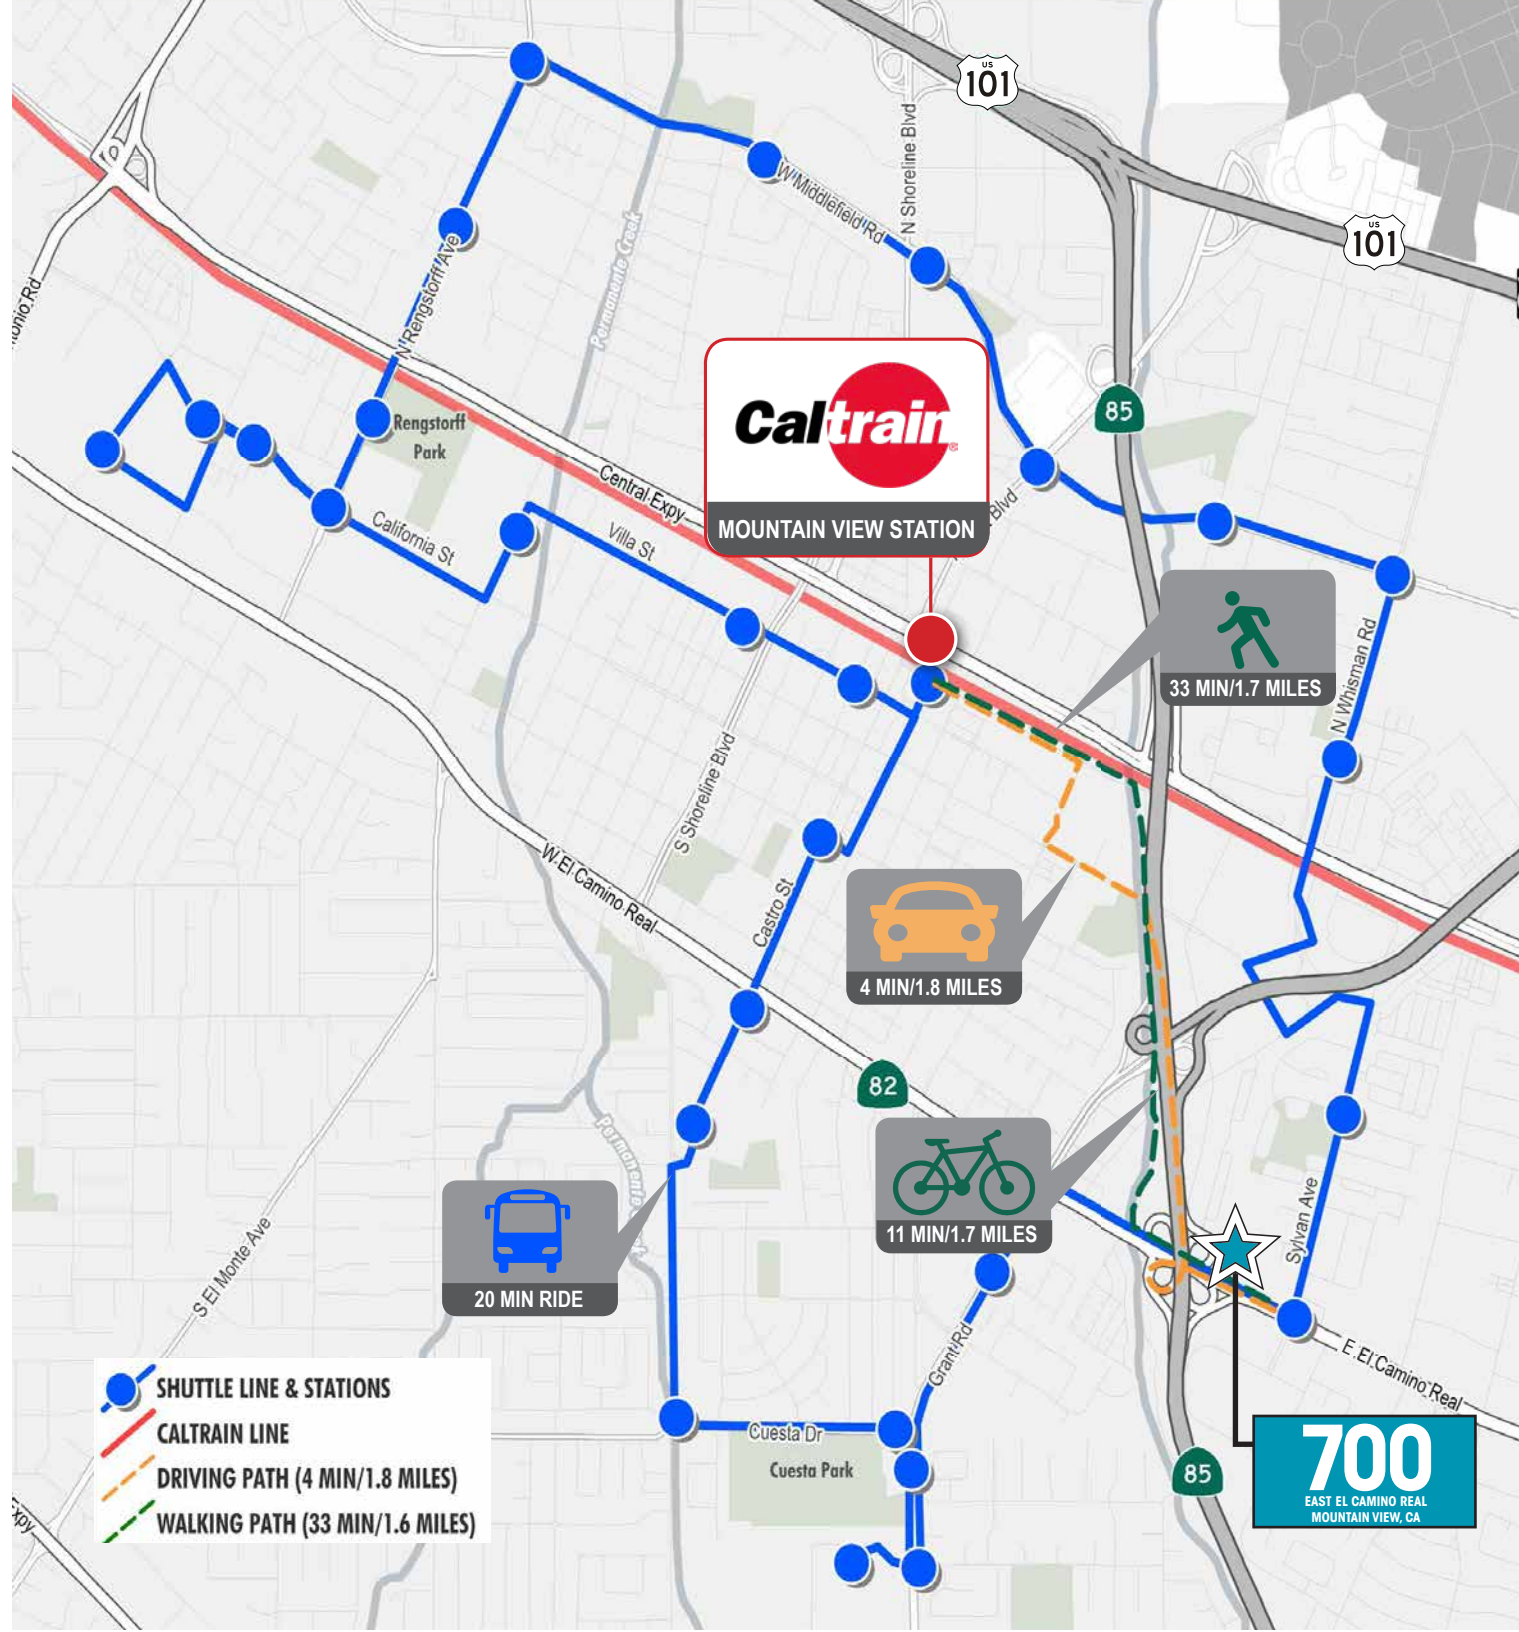



700

EAST EL CAMINO REAL | MOUNTAIN VIEW, CA

MARK CHRISTIERSON
Executive Vice President
Lic. 01296954
+1 408 453 7452
mark.christierson@cbre.com

PATRICK REILLY
Senior Vice President
Lic. 01504114
+1 650 577 2931
patrickreilly@cbre.com

© 2025 CBRE, Inc. All rights reserved. This information has been obtained from sources believed reliable but has not been verified for accuracy or completeness. CBRE, Inc. makes no guarantee, representation or warranty and accepts no responsibility or liability as to the accuracy, completeness, or reliability of the information contained herein. You should conduct a careful, independent investigation of the property and verify all information. Any reliance on this information is solely at your own risk. CBRE and the CBRE logo are service marks of CBRE, Inc. All other marks displayed on this document are the property of their respective owners, and the use of such marks does not imply any affiliation with or endorsement of CBRE. Photos herein are the property of their respective owners. Use of these images without the express written consent of the owner is prohibited. Brochure_700E_ElCamino_v10.indd28 October 2025 3:58 pm

CBRE