

FREMONT TECH PARK

SINGLE-STORY STANDALONE
R&D/MANUFACTURING BUILDING

±56,032 SF FOR LEASE



MARKET READY WORK UNDERWAY

4221-4227
TECHNOLOGY DRIVE

FREMONT, CALIFORNIA





TECHNOLOGY DRIVE

LEASED

LEASED










±56,032 SF AVAILABLE

SHARED DOCK DOOR

OUTDOOR COURTYARD




PROPERTY HIGHLIGHTS

-  ±56,032 SF R&D/Manufacturing Building
-  2,000 Amps @ 277/480V Power
(Tenant to Verify)
-  100% HVAC
-  Six (6) Dock High Doors
Three (3) Grade Level Doors
-  Convenient Fremont location with
Great Access to I-680 and I-880
-  3.08/1,000 Parking Ratio
-  ±22' Clear Height
-  Outdoor Courtyard
-  Less than 2 miles from Warm
Springs BART Station and Pacific
Commons Shopping Center
-  Flexible Floorplan with
TI's to Suit Available
-  Combination of Office, Labs, Open Ceiling
Production/Manufacturing and Warehouse Layout

FLOOR PLAN

NOT TO SCALE

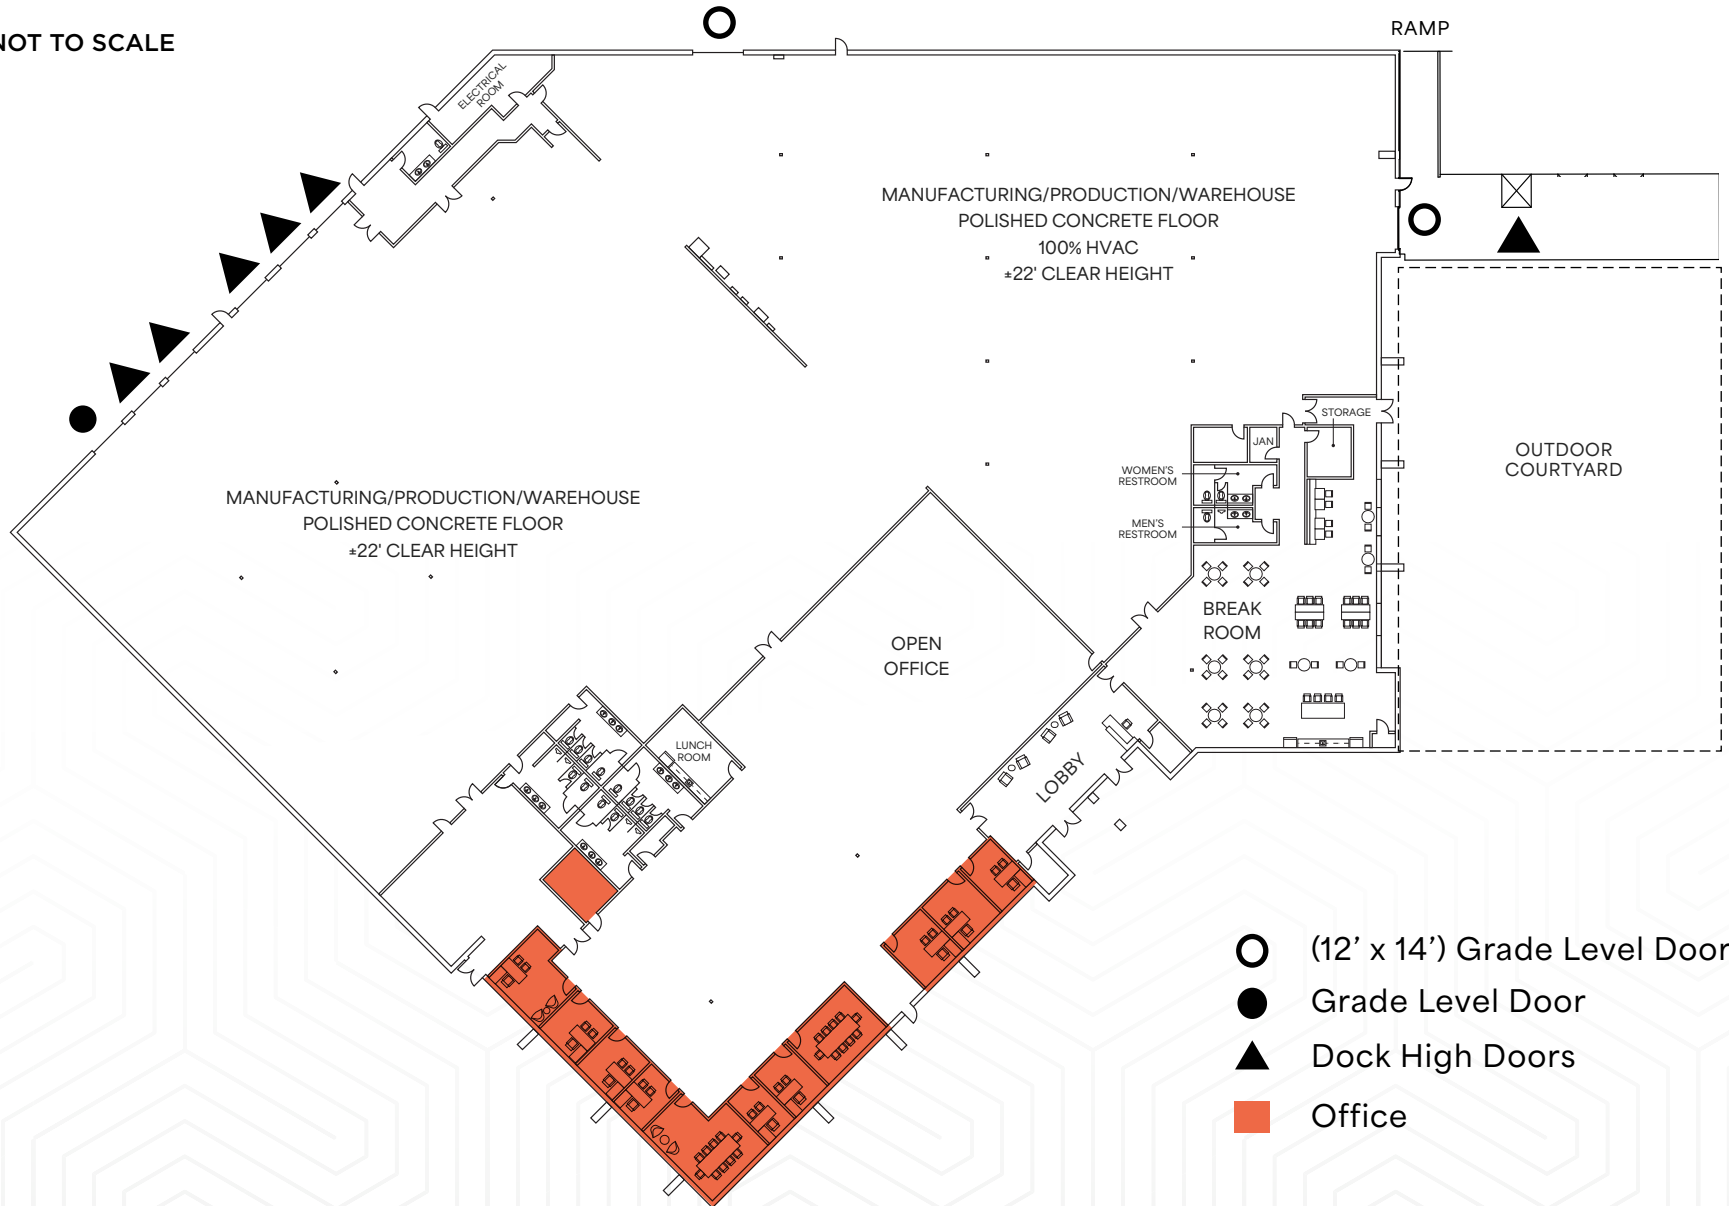

- (12' x 14') Grade Level Doors
- Grade Level Door
- ▲ Dock High Doors
- Office




LOADING AREA



OUTDOOR COURTYARD



PROPERTY PHOTOS

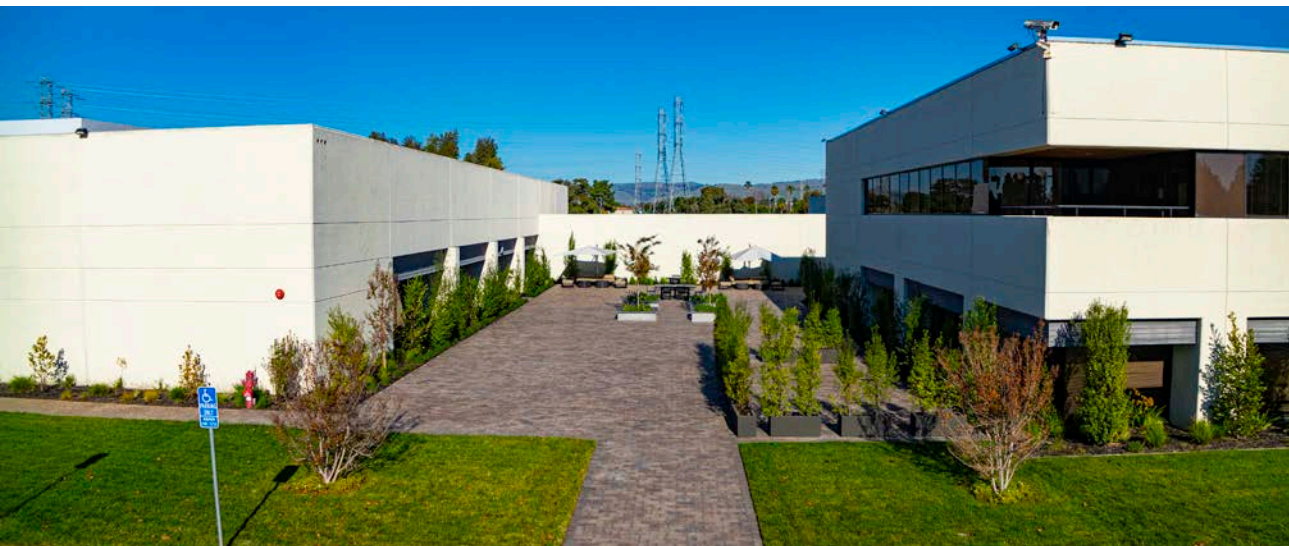



4221-4227 TECHNOLOGY DRIVE

FREMONT, CALIFORNIA

±56,032 SF
R&D/MANUFACTURING
BUILDING

FOR MORE INFORMATION, PLEASE CONTACT:

SHERMAN CHAN

+1 408 453 7488

Sherman.chan@cbre.com

Lic. 01046769

CHIP SUTHERLAND

+1 408 453 7410

Chip.sutherland@cbre.com

Lic. 01014633

JOEY MCSWEENEY

+1 408 467 7553

Joey.mcsweeney@cbre.com

Lic. 02033713

CBRE



© 2026 CBRE, Inc. All rights reserved. This information has been obtained from sources believed reliable but has not been verified for accuracy or completeness. CBRE, Inc. makes no guarantee, representation or warranty and accepts no responsibility or liability as to the accuracy, completeness, or reliability of the information contained herein. You should conduct a careful, independent investigation of the property and verify all information. Any reliance on this information is solely at your own risk. CBRE and the CBRE logo are service marks of CBRE, Inc. All other marks displayed on this document are the property of their respective owners, and the use of such marks does not imply any affiliation with or endorsement of CBRE. Photos herein are the property of their respective owners. Use of these images without the express written consent of the owner is prohibited.