

**The Lake Plaza**  
**31703-31731 Riverside Drive**  
**Lake Elsinore, CA 92530**

**Available Retail/Office Spaces for Lease**

31703-31725 Riverside Drive, Lake Elsinore, CA 92530

Floor / Suite #	Rentable Sq. Ft.	Description
31705	1,371	Corner unit with Frontage. Open floor plan with 1 restroom in back. Front unit with exposure to Riverside Drive and signage.
31711	971	Inline Open floor plan for Retail/Office.



**For more information, contact:**

**Warren Tsang**  
 Senior Associate | DRE#01993434  
**Direct: 951-283-1888**

**Max Tsang**  
 Commercial Associate | Lic. #02244101  
**Direct: 909-539-5055**


\*All items on this page are deemed to be correct but should be viewed as reference only. MGR Real Estate, Inc. does not warranty/guaranty the validity of any information on this page.

MGR Real Estate Inc. 3800 Concours Street, Suite 350, California 91764 | Office: 909-981-4466 / Fax: 909-981-6267

**Ontario-909-981-4466**    
 Commercial Brokerage • Residential Real Estate • Property Management  
**Victorville-760-955-7888**    
**Carlsbad-760-683-8102**    
**Newport Beach-949-287-5200**  
WWW.MGRREALESTATE.COM | Lic. #01841921

# 31705 & 31711 Riverside Dr., Lake Elsinore

**Suite 31705**  
**1,371 RSF**  
**(Not to Scale)**

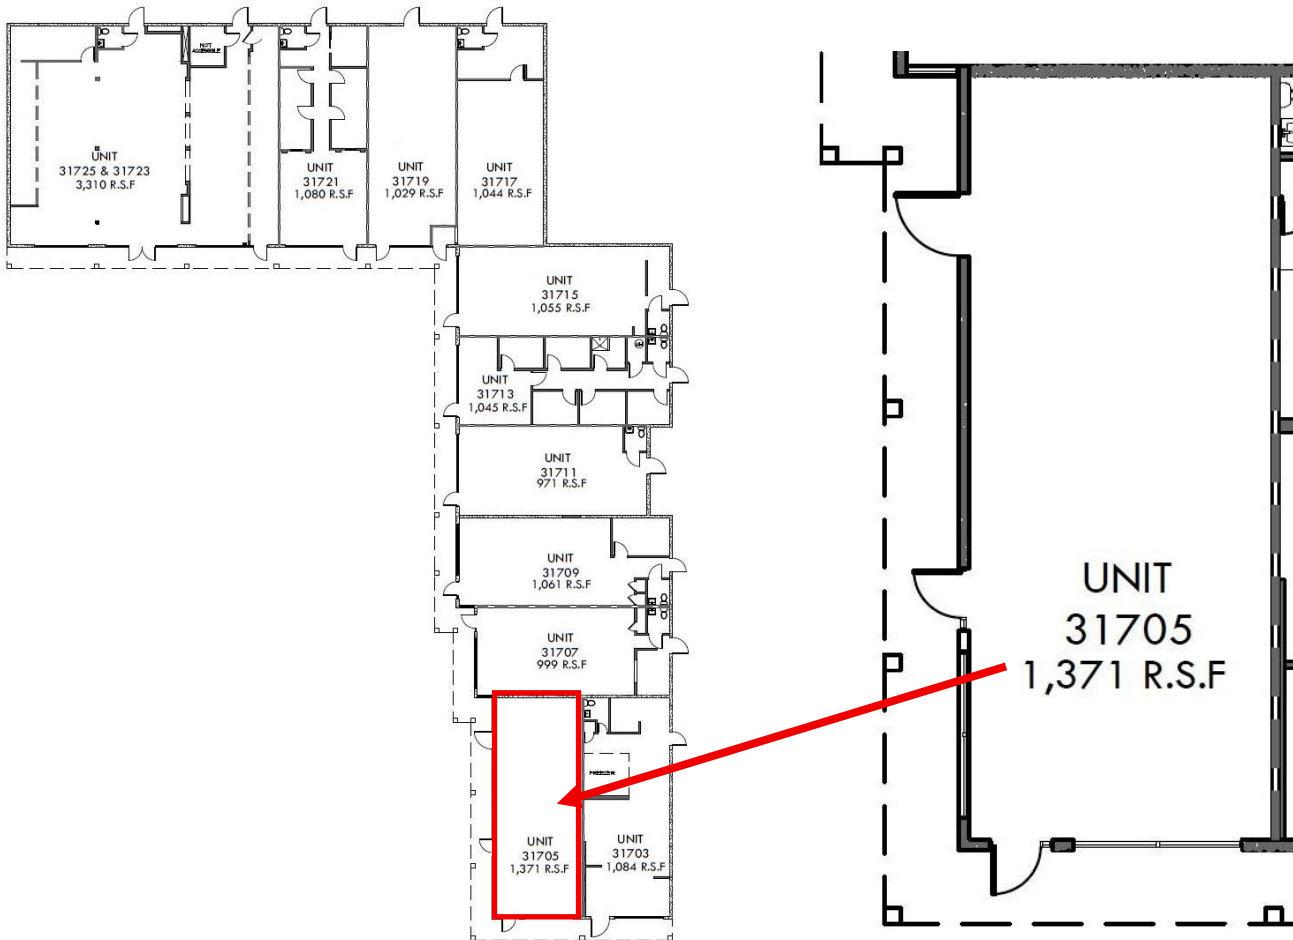

**For more information, contact:**

**Warren Tsang**  
Senior Associate | DRE#01993434  
**Direct: 951-283-1888**


**Max Tsang**  
Commercial Associate | Lic. #02244101  
**Direct: 909-539-5055**

\*All items on this page are deemed to be correct but should be viewed as reference only. MGR Real Estate, Inc. does not warranty/guaranty the validity of any information on this page.

MGR Real Estate Inc. 3800 Concourse Street, Suite 350, California 91764 | Office: 909-981-4466 / Fax: 909-981-6267

Commercial Brokerage • Residential Real Estate • Property Management  
**Ontario-909-981-4466**    **Victorville-760-955-7888**    **Carlsbad-760-683-8102**    **Newport Beach-949-287-5200**  
WWW.MGRREALESTATE.COM | Lic. #01841921

**31703-31731 Riverside Dr., Lake Elsinore**  
**Suite 31711**  
**971 RSF**  
**(Not to Scale)**

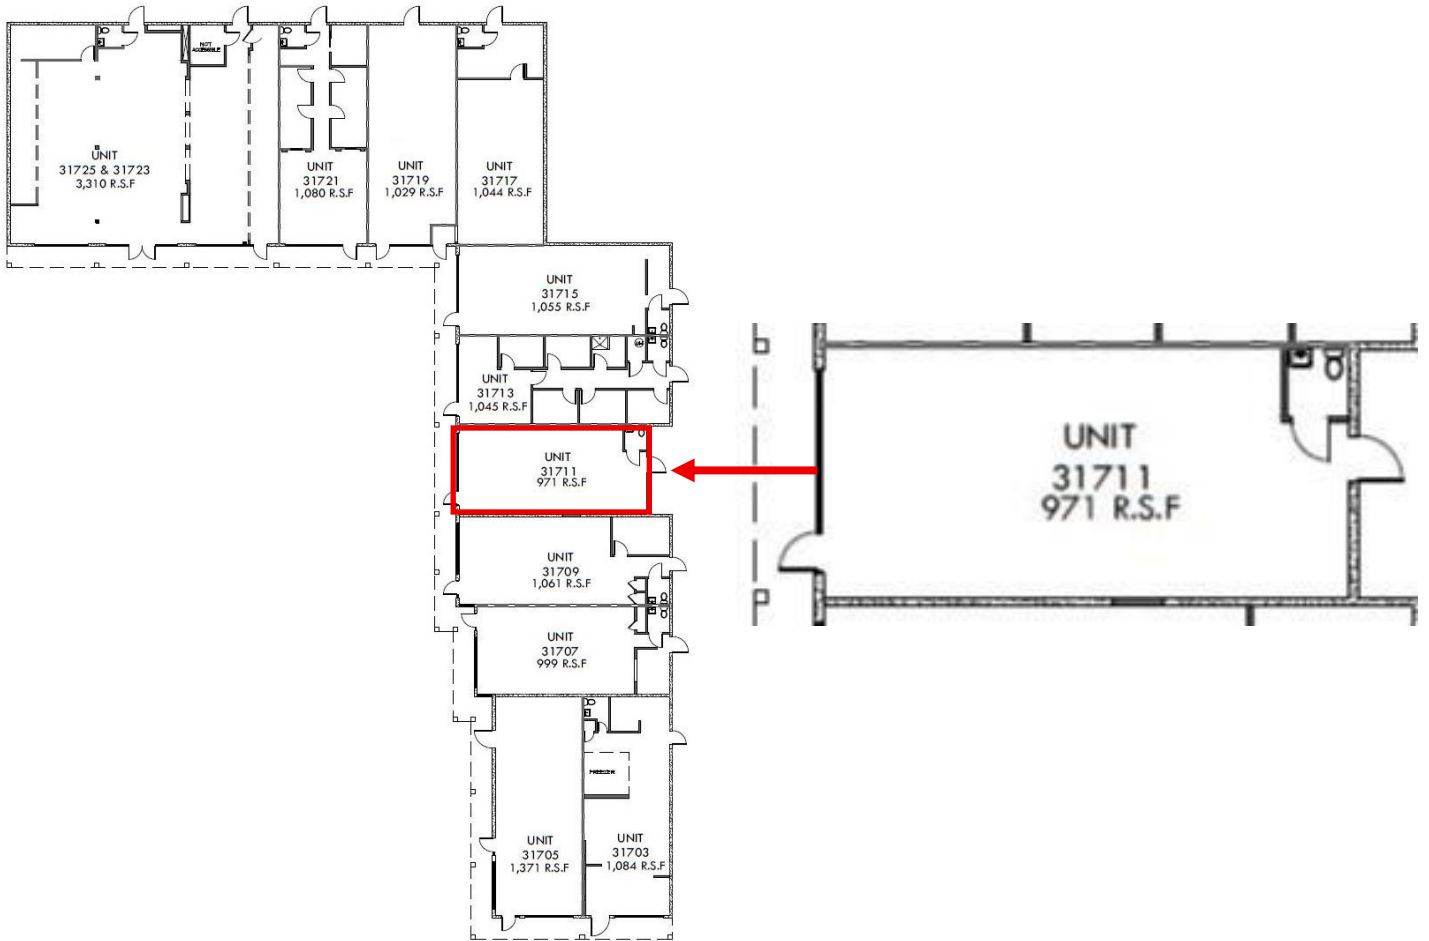

**For more information, contact:**

**Warren Tsang**  
 Senior Associate | DRE#01993434  
**Direct: 951-283-1888**

**Max Tsang**  
 Commercial Associate | Lic. #02244101  
**Direct: 909-539-5055**

\*All items on this page are deemed to be correct but should be viewed as reference only. MGR Real Estate, Inc. does not warranty/guaranty the validity of any information on this page.

MGR Real Estate Inc. 3800 Concourse Street, Suite 350, California 91764 | Office: 909-981-4466 / Fax: 909-981-6267

Commercial Brokerage • Residential Real Estate • Property Management  
**Ontario-909-981-4466    Victorville-760-955-7888    Carlsbad-760-683-8102    Newport Beach-949-287-5200**  
 WWW.MGRREALESTATE.COM | Lic. #01841921