



SOUTH ELEVATION

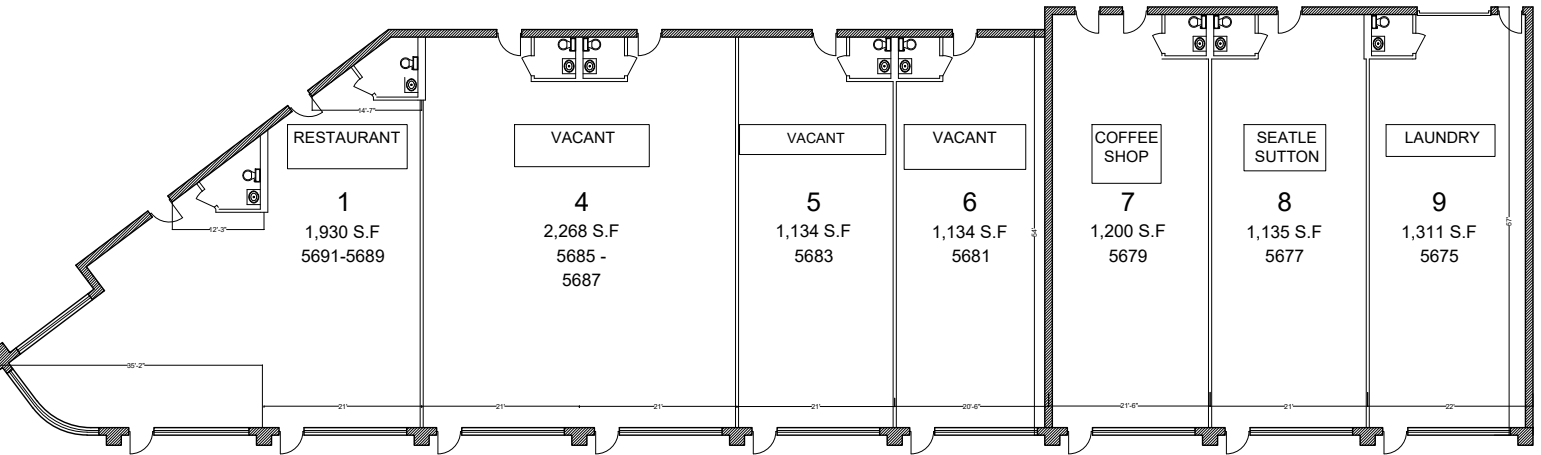

FLOOR PLAN

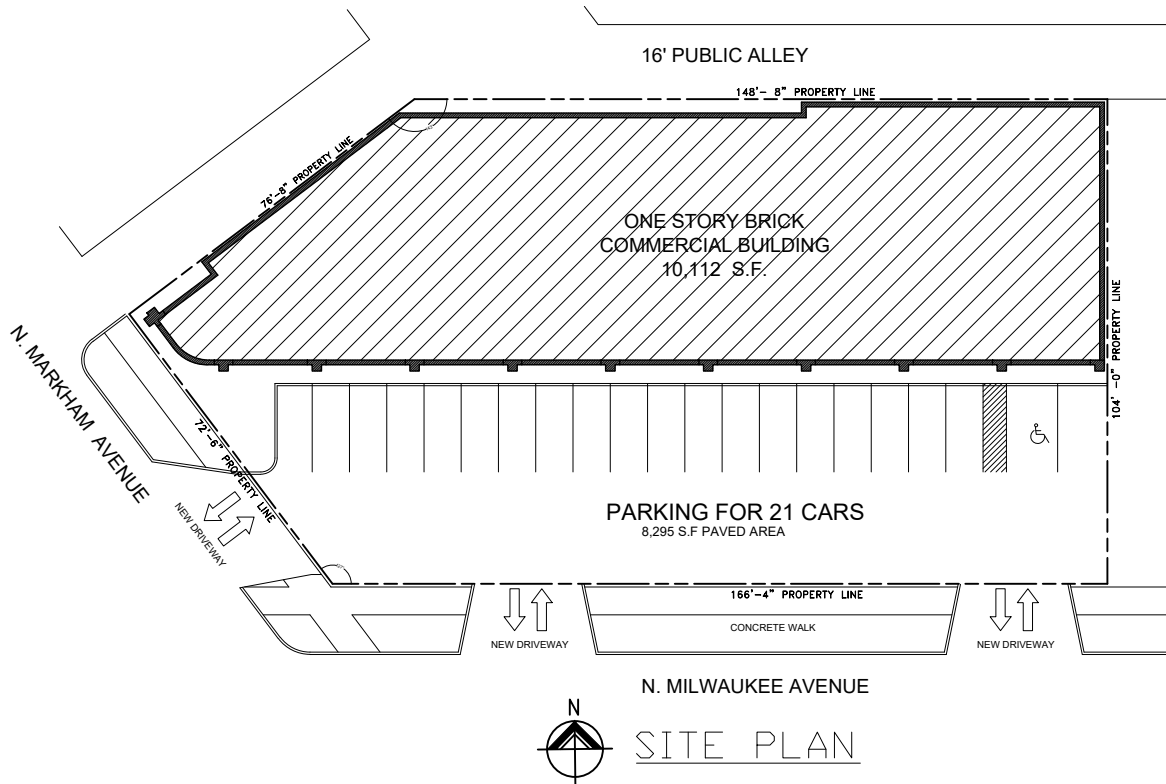

SITE PLAN

UNIT	ADDRESS	SIZE(S.F)	TENANT
1	5689-91	1,930	RESTAURANT
4	5685-87	2,268	VACANT
5	5683	1,134	VACANT
6	5681	1,134	VACANT
7	5679	1,200	COFFEE SHOP
8	5677	1,135	SEATTLE SUTTON
9	5675	1,311	LAUNDRY
TOTAL		10,112	