



TO LET - AVAILABLE IMMEDIATELY ON A NEW LEASE

Second Floor Office Suite with Parking

**Suite 5, Banters House, Banters Lane, Main Road,
Great Leighs, Chelmsford, CM3 1QX**

QUOTING RENT

£850 Per Month Exclusive

AVAILABLE AREA [GIA]

418 sq. ft

[38.83 sq. m]

IN BRIEF

- » Available Immediately on a New Lease
- » Exempt from Business Rates Subject to Individual Circumstances
- » Allocated Car Parking
- » Communal kitchen and WC Facilities

LOCATION

The property is situated on the established Banters Lane Business Park a short distance from the A131 which provides direct access to the A120 to the North and Chelmsford/A12 to the South. The A120 provides access to the M11 and Stansted Airport and the A12 provides access to the M25 (Junction 28). The new Beaulieu Park Train Station which provide frequent services to London Liverpool Street is approximately 12 minutes away by car.

DESCRIPTION

A second floor office which benefits from a lift and communal WC & kitchen facilities. Allocated car parking is provided directly outside the property.

ACCOMMODATION

» Total: **38.83 sq. m** [418 sq. ft.]


ENERGY PERFORMANCE CERTIFICATE [EPC]

We have been advised the premises falls within Band C (73) of the energy performance assessment scale. A full copy of the EPC assessment and recommendation report is available upon request.

SERVICES

We understand the property is connected to water and electricity. We have not tested any of the services and all interested parties should rely upon their own enquiries with the relevant utility company in connection with the availability and capacity of all of those serving the property including IT and telecommunication links.



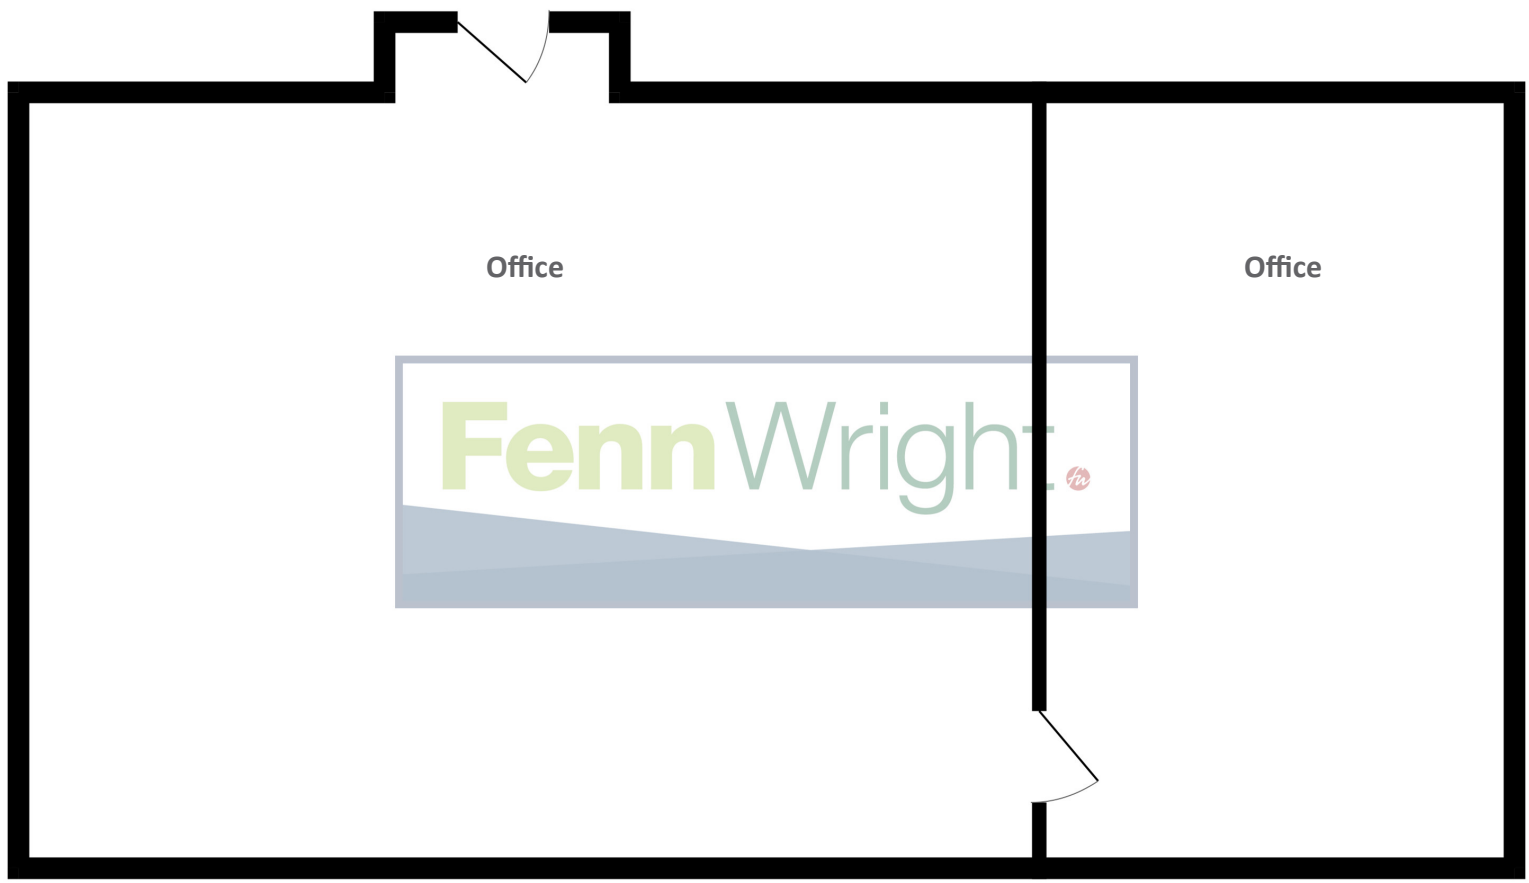

Indicative Floor Plan Only - Not to Scale

BUSINESS RATES

We are advised that the premises have a rateable value of £6,300 (2025/26). Therefore estimated rates payable of approximately £3,143 for the current year. The premises may be eligible for small business rates relief subject to individual circumstances. Interested parties are advised to make their own enquiries.

SERVICE CHARGE

There is a service charge for the update of the communal areas. The service charge is approximately £130 plus VAT per month.

TERMS

The property is available on a new lease for a minimum term of one year.

RENT

£850 Per Month Exclusive.

VAT

We understand VAT is applicable.

LEGAL COSTS

Each party to bear their own legal costs incurred in this transaction.

ANTI-MONEY LAUNDERING REGULATIONS

Anti-Money Laundering Regulations require Fenn Wright to formally verify a Prospective tenant's identity prior to the instruction of solicitors.




VIEWINGS STRICTLY BY PRIOR APPOINTMENT
VIA SOLE LETTING AGENTS:

Fenn Wright

Contact: James Wright

T: 01245 261226

E: jw@fennwright.co.uk

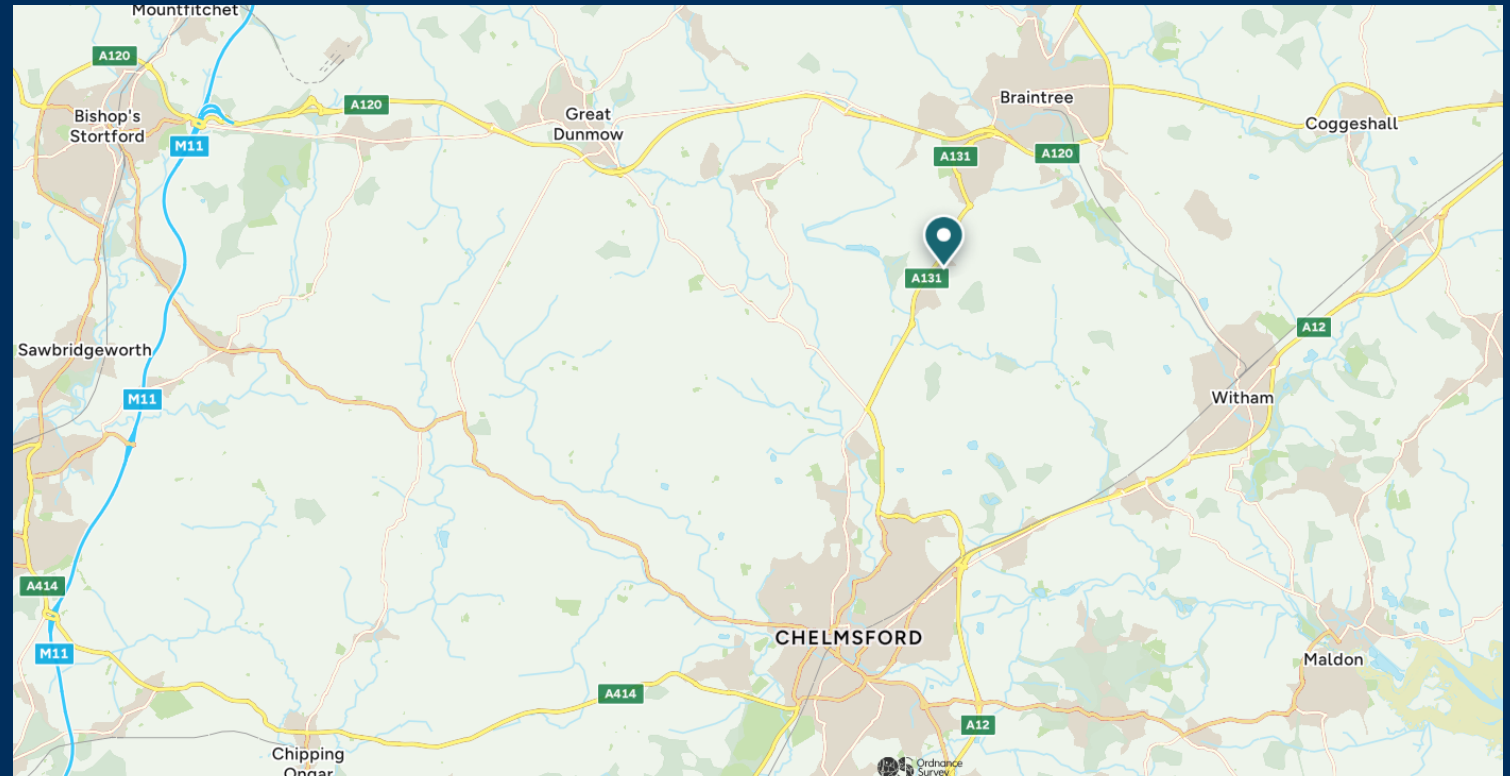

Fenn Wright for themselves and for the vendors or lessors of this property whose agents they give notice that:

- i. The particulars are set out as a general outline for the guidance of intending purchasers or lessees; and do not constitute, nor constitute part of, an offer or contract.
- ii. All descriptions, dimensions, references to condition and necessary permissions for use and occupation, and other details are given in good faith and are believed to be correct but any intending purchasers or lessees should not rely on them as statements or representations of fact but must satisfy themselves by inspection or otherwise as to the correctness of each of them.
- iii. The vendor or lessor does not make or give, and neither Fenn Wright LLP nor any person in their employment has the authority to make or give, any representation or warranty whatsoever in relation to this property.
- iv. All statements contained in these particulars as to this property are made without responsibility on the part of Fenn Wright LLP or the vendor/lessor.
- v. All quoting terms may be subject to VAT at the prevailing rate from time to time.
- vi. Fenn Wright have not tested any electrical items, appliances, any plumbing or heating systems and therefore, cannot give any warranty or undertaking as regards their operation or efficiency.

Fenn Wright is a Limited Liability Partnership, trading as Fenn Wright. Registered in England under no. OC431458. Registered office: 1 Tollgate East, Stanway, Colchester, Essex, CO3 8RQ. A list of members is open to inspection at our offices.

OS licence no: TT000311015

Particulars created November 2025

