

LEASE – 1st Floor Office/Retail

140 Route 33

Hamilton Twp., Mercer County, NJ 08619

**Well maintained 2-story CB/
frame/vinyl siding retail/office
building next to CVS Pharmacy
on heavily traveled Route 33**

Amenities:

- Former use: tailor shop and tuxedo/formal wear
- Zoning: Approved commercial use
- Parking: 12 spaces, paved parking lot
- Professionally landscaped
- Ideal for retail/office use
- Brand new LED energy-efficient lighting fixtures throughout

Easy access to Rt. 33, Rt. 130, Rt. 206, I-195, I-295, NJTP Exit 7A



2025 Demographics	1-Mile	3-Mile	5-Mile
Median HH Inc.	\$75,796	\$61,217	\$55,088
Housing Units	4,415	34,484	90,651
Total Population	10,594	82,865	222,939



Offered exclusively by:
Joseph R. Ridolfi & Associates, LLC
Commercial Realtors

Phone: 609-581-4848 Fax: 609-581-5511

Website: ridolfi-associates.com

E-Mail: ridolfi@ridolfi-associates.com

All information contained herein has been supplied by sources deemed reliable. Accordingly, no warranty or representation, express or implied, is made as to the accuracy of the information contained herein and same is submitted subject to errors, omissions, change of price, rental or other conditions, withdrawal without notice, and to any special listing conditions imposed by our principals.

FOR LEASE
Retail/Office Storefront
140 Route 33
Hamilton Twp., Mercer County, NJ 08619

Location: 140 State Highway 33, Hamilton Township, Mercer County, New Jersey 08619-2540

Description: Well maintained two-story retail/office building located next to CVS Pharmacy. Ideal for retail or professional office use (e.g. law office, medical, accountant, beauty salon, tailor shop, phone store, etc.)

1st Floor:

- Approx. 800 SF, first floor, open floor plan
- Half bath
- H/A gas heat
- Central a/c
- Security system
- Laminate flooring
- New LED lighting
- 2 large display windows
- Handicap accessible
- Good signage

Lease Rate: \$2800/month plus tenant pays heat and electric.

3-5 years

Lease Term:

Available now


Occupancy:



Offered exclusively by:
Joseph R. Ridolfi & Associates, LLC

All information contained herein has been supplied by sources deemed reliable. Accordingly, no warranty or representation, express or implied, is made as to the accuracy of the information contained herein and same is submitted subject to errors, omissions, change of price, rental or other conditions, withdrawal without notice, and to any special listing conditions imposed by our principals.

1st Floor Plan (Not to Scale)

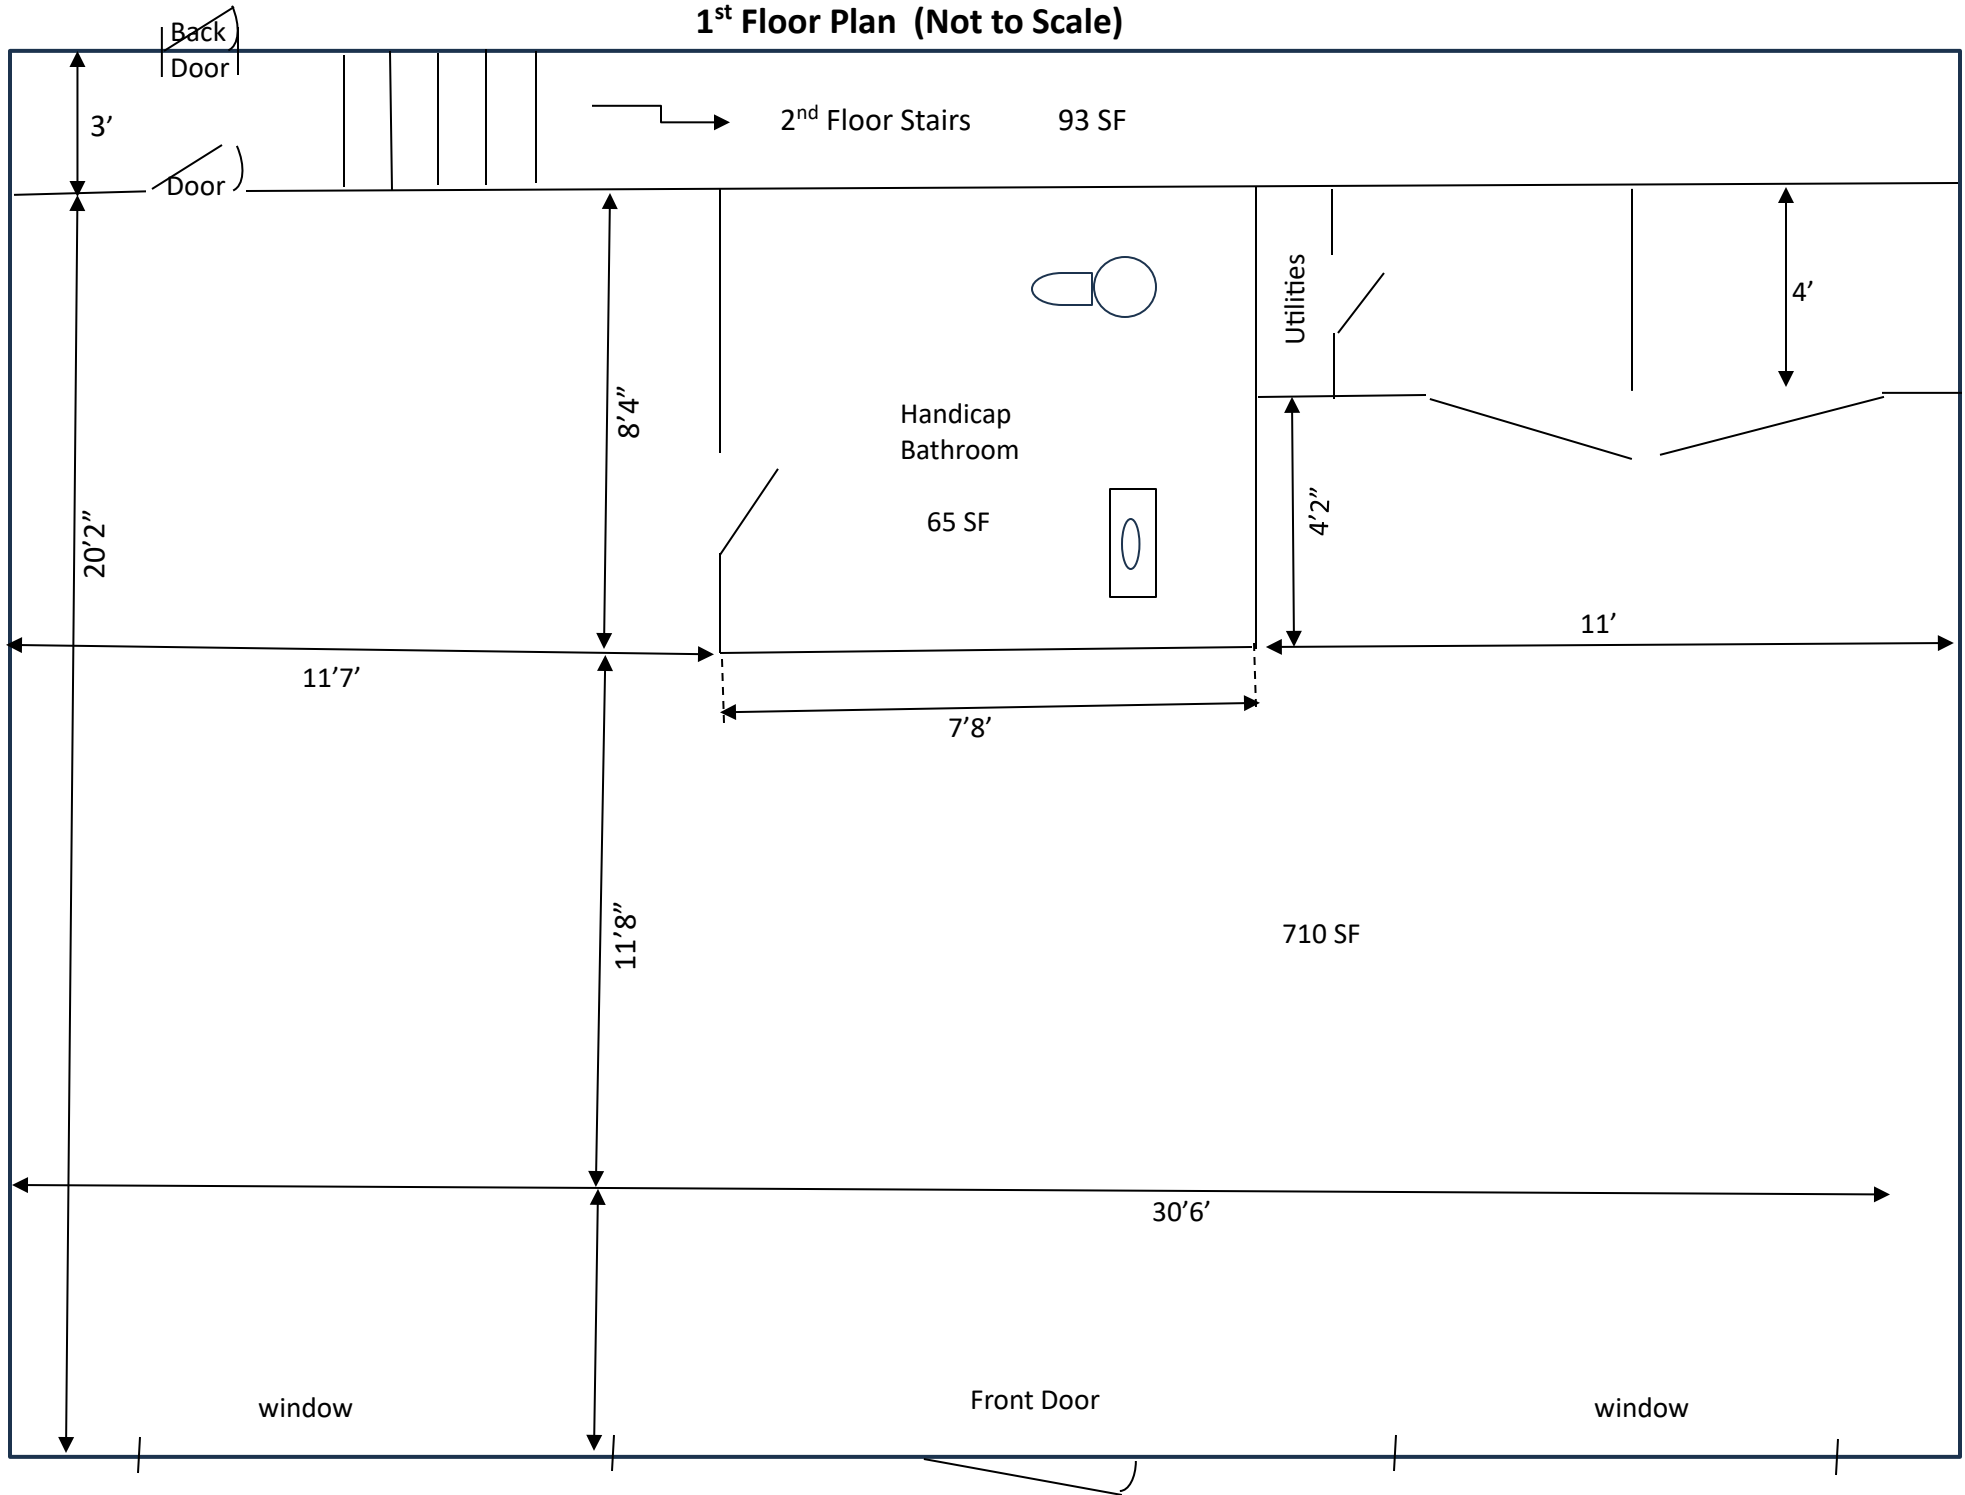

140 Route 33, Hamilton Twp., NJ 08619



140 Route 33, Hamilton Twp., NJ 08619



140 Route 33, Hamilton Twp., NJ – First Floor



140 Route 33, Hamilton Twp., NJ – First Floor



140 Route 33, Hamilton Twp., NJ 08819



140 Route 33, Hamilton Twp., NJ 08819

