

Premium Office Space For Lease at Burrard Landing

Unit 72 - 1055 Canada Place
Vancouver, BC



Contact

Eli Applebaum

Personal Real Estate Corporation
Vice President
Advisory & Transaction Services
eli.applebaum@cbre.com
604 662 5164

Ellen Pines

Transaction Manager, Licensed
Advisory & Transaction Services
ellen.pines@cbre.com
604 704 9637

CBRE


±1,900 SF View Office Space

Unit 72 - 1055 Canada Place
Vancouver, BC



Floor Plan

Not to scale

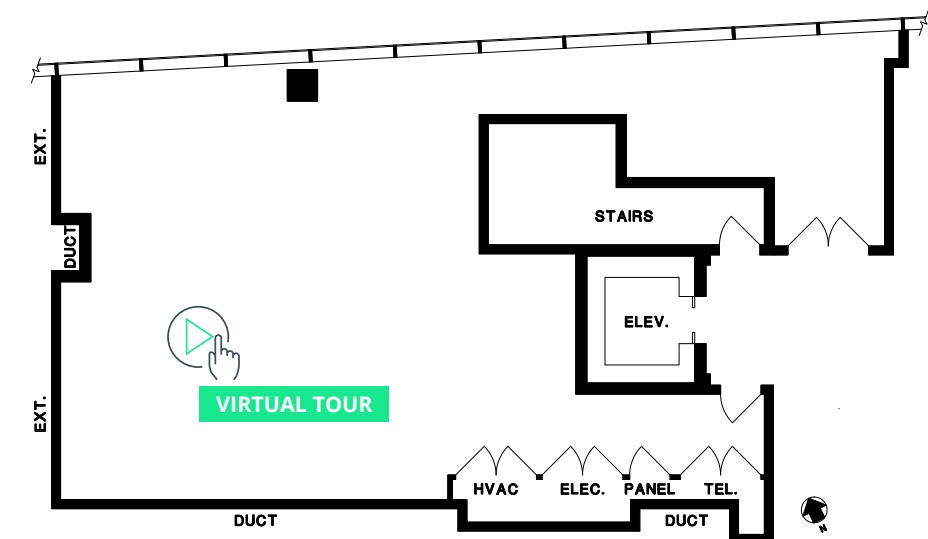

The Opportunity

A unique opportunity to lease approximately 1,900 SF of premium office space at 1055 Canada Place, located in the heart of Vancouver's waterfront district. This bright, open-concept suite features unobstructed views of Burrard Inlet and the North Shore Mountains, offering a stunning backdrop for any business. Situated within Burrard Landing, part of the award-winning Vancouver Convention Centre West, the space benefits from high foot traffic, excellent transit access, and proximity to top-tier amenities, restaurants, and hotels. Ideal for businesses seeking a prestigious location with a modern, flexible layout and inspiring surroundings.

Available Area

±1,900 SF

Asking Net Rent

Contact Listing Agent

Additional Rent

\$28.71 per SF (2026 estimate)





Availability






Immediate

Suite Features

Mostly open plan with unobstructed views of Burrard Inlet and the North Shore Mountains

Tenant Amenities

-  Multiple restaurants and cafés including: Cactus Club Cafe, Tap & Barrel, Mahony's Tavern, Starbucks, Chop Steakhouse, LOT185 Café + Wine Bar
-  Club 16 Trevor Linden Fitness
-  Adjacent to Jack Poole Plaza and the Olympic Cauldron
-  Parking available through Impark

-  Scenic gathering areas with panoramic views of Burrard Inlet and the North Shore Mountains
-  Easy access to public transit, cruise ship terminal, and Hullo Ferries to Vancouver Island
-  Vancouver Harbour Flight Centre
-  Security & Maintenance 24-hour surveillance and on-site staff
-  Institutionally managed to high standards

Premium Office Space | For Lease


Unit 72 - 1055 Canada Place
Vancouver, BC

Located at the heart of Vancouver's vibrant waterfront, Burrard Landing at 1055 Canada Place offers a premier retail and office experience within the award-winning Vancouver Convention Centre West. This LEED Platinum-certified development spans approximately 87,000 square feet across three dynamic levels - water level, seawall level, and plaza level - and is surrounded by breathtaking views of Coal Harbour, Burrard Inlet, and the North Shore Mountains. Anchored by top-tier tenants including Cactus Club Cafe, Tap & Barrel, Club 16 Trevor Linden Fitness, Harbour Air, and Mahony's Tavern.

100 **TRANSIT**
SCORE

96 **WALK**
SCORE

86 **BIKE**
SCORE

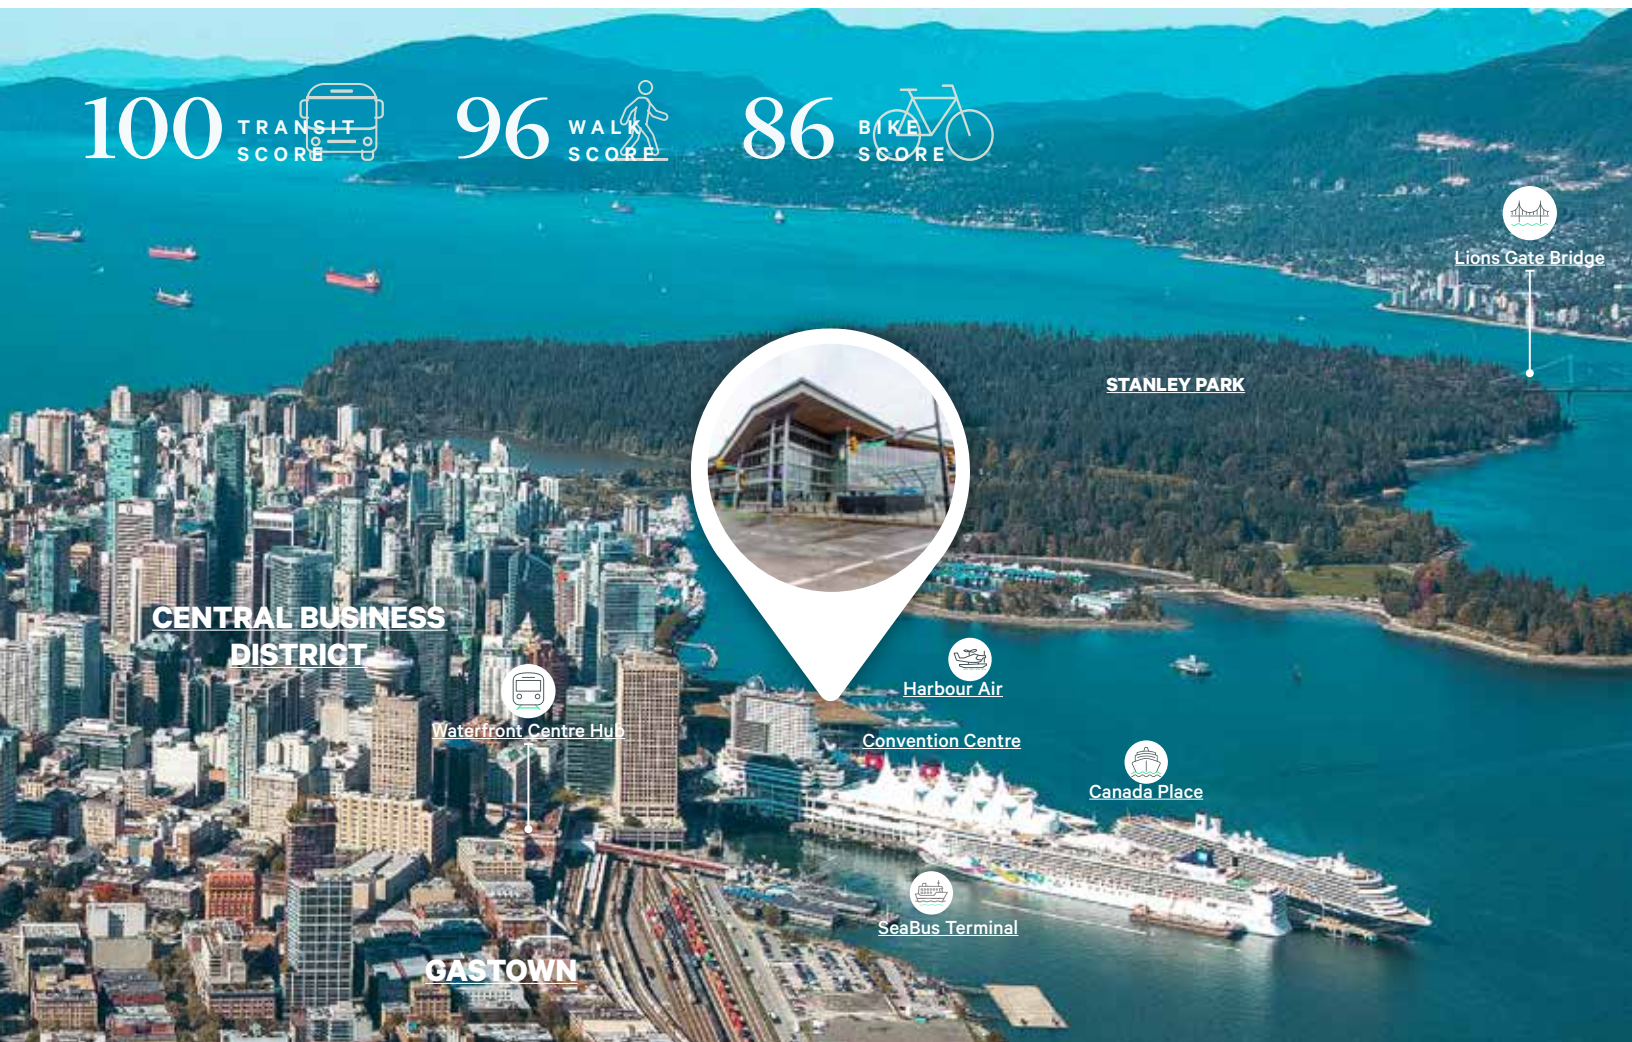

Contact

Eli Applebaum

Personal Real Estate Corporation
Vice President
Advisory & Transaction Services
eli.applebaum@cbre.com
604 662 5164

Ellen Pines

Transaction Manager, Licensed
Advisory & Transaction Services
ellen.pines@cbre.com
604 704 9637

CBRE

www.cbre.ca/properties

This disclaimer shall apply to CBRE Limited, Real Estate Brokerage, and to all other divisions of the Corporation; to include all employees and independent contractors ("CBRE"). The information set out herein, including, without limitation, any projections, images, opinions, assumptions and estimates obtained from third parties (the "Information") has not been verified by CBRE, and CBRE does not represent, warrant or guarantee the accuracy, correctness and completeness of the Information. CBRE does not accept or assume any responsibility or liability, direct or consequential, for the Information or the recipient's reliance upon the Information. The recipient of the Information should take such steps as the recipient may deem necessary to verify the Information prior to placing any reliance upon the Information. The Information may change and any property described in the Information may be withdrawn from the market at any time without notice or obligation to the recipient from CBRE. CBRE and the CBRE logo are the service marks of CBRE Limited and/or its affiliated or related companies in other countries. All other marks displayed on this document are the property of their respective owners. All Rights Reserved.

Mapping Sources: Canadian Mapping Services canadamapping@cbre.com; DMTI Spatial; Envirionics Analytics; Microsoft Bing; Google Earth.