



① SUITE 100 - PROPOSED PLAN
1/8" = 1'-0"

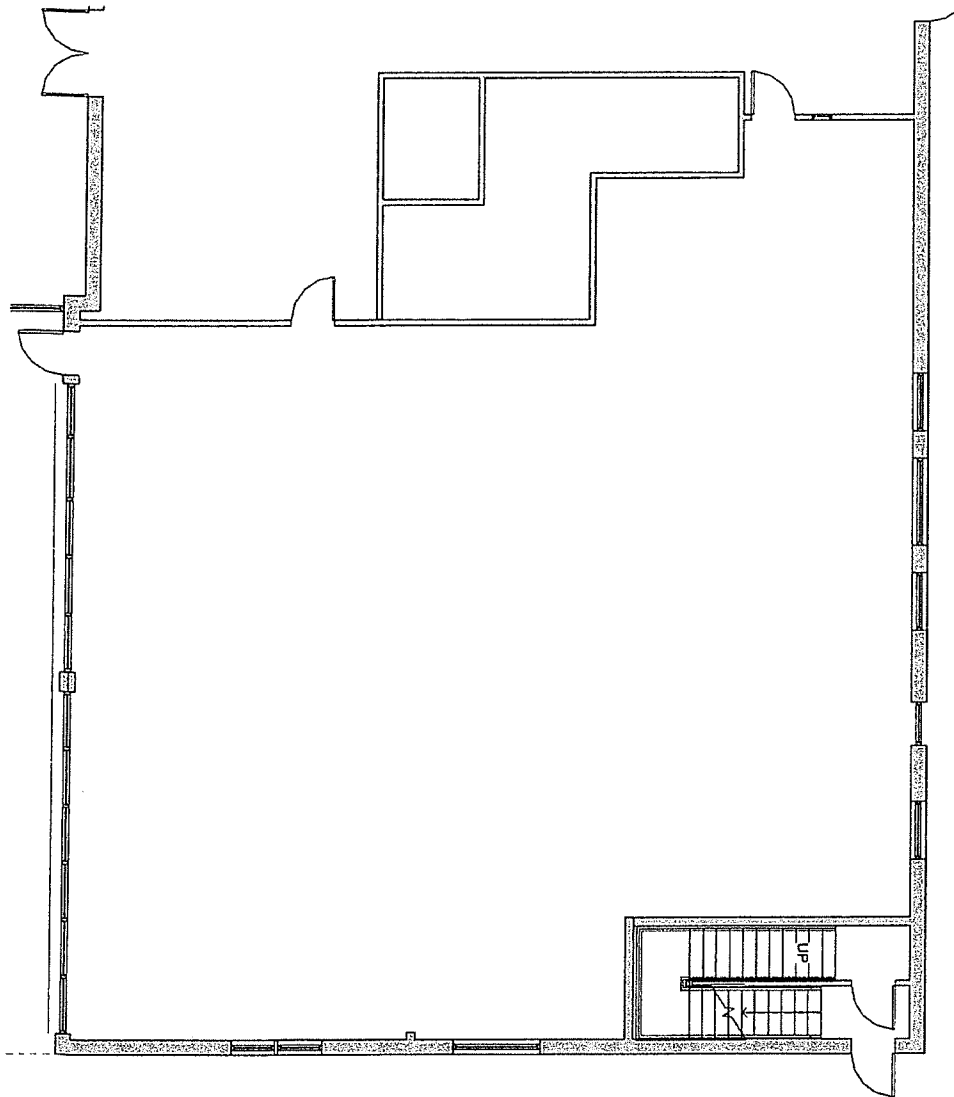

PROJECT NO: 2254

PLOTTED ON: 12/13/2022 4:52:24 PM

<p>A1</p> <p>DRAWING NO:</p>	<p>COPYRIGHT 2022</p> <p>COTLER ARCHITECTURE</p> <p>Unauthorized alteration or addition to this document is a violation of Section 7209 Subdivision 2 of the New York State Education Law</p>	 <p>950 LOUDON RD LATHAM, NY 12110 518-783-1663</p> <p>WWW.COTLERARCHITECTURE.COM</p>	<p>PROJECT:</p> <p>DEMOLITION PLAN</p> <p>VACANT SUITES</p> <p>950 LOUDON ROAD, LATHAM, NY</p>	<p>SCALE: 1/8" = 1'-0"</p>
	<p>DRAWING:</p> <p>SUITES 100 & 101</p>		<p>DATE: 12/13/22</p>	
	<p>DRAWN BY: EM CKD BY: DG</p>		<p>REVISIONS:</p>	
	<p>REVISIONS:</p>		<p>REVISIONS:</p>	
	<p>REVISIONS:</p>		<p>REVISIONS:</p>	