

# Office Space for Lease

922 Industrial Avenue, Palo Alto, CA



## Office Building for Lease

- Second floor office
- ±1,200 SF
- Zoning: GM
- Close proximity to amenities
- Great freeway access
- \$2.85 FS

**±1,200 Square Feet**

**Great Freeway Access**

**Second Floor  
Office Space**

**Brian Mason, SIOR**

EB Mason CRE


1.408.472.9498

brian@ebmasoncre.com

License No. 01229363

# Office Space for Lease

922 Industrial Avenue, Palo Alto, CA

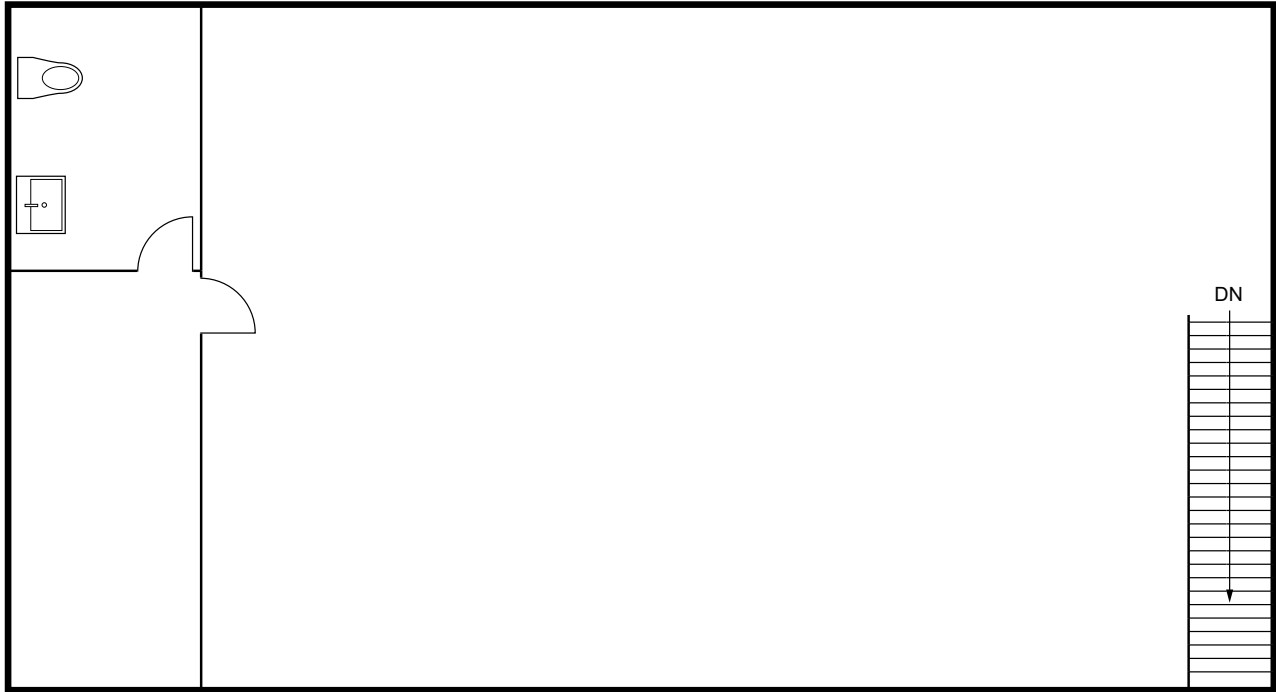

Drawing not exact/not to scale

**Brian Mason, SIOR**

EB Mason CRE


1.408.472.9498

brian@ebmasoncre.com

License No. 01229363

# Office Space for Lease

922 Industrial Avenue, Palo Alto, CA

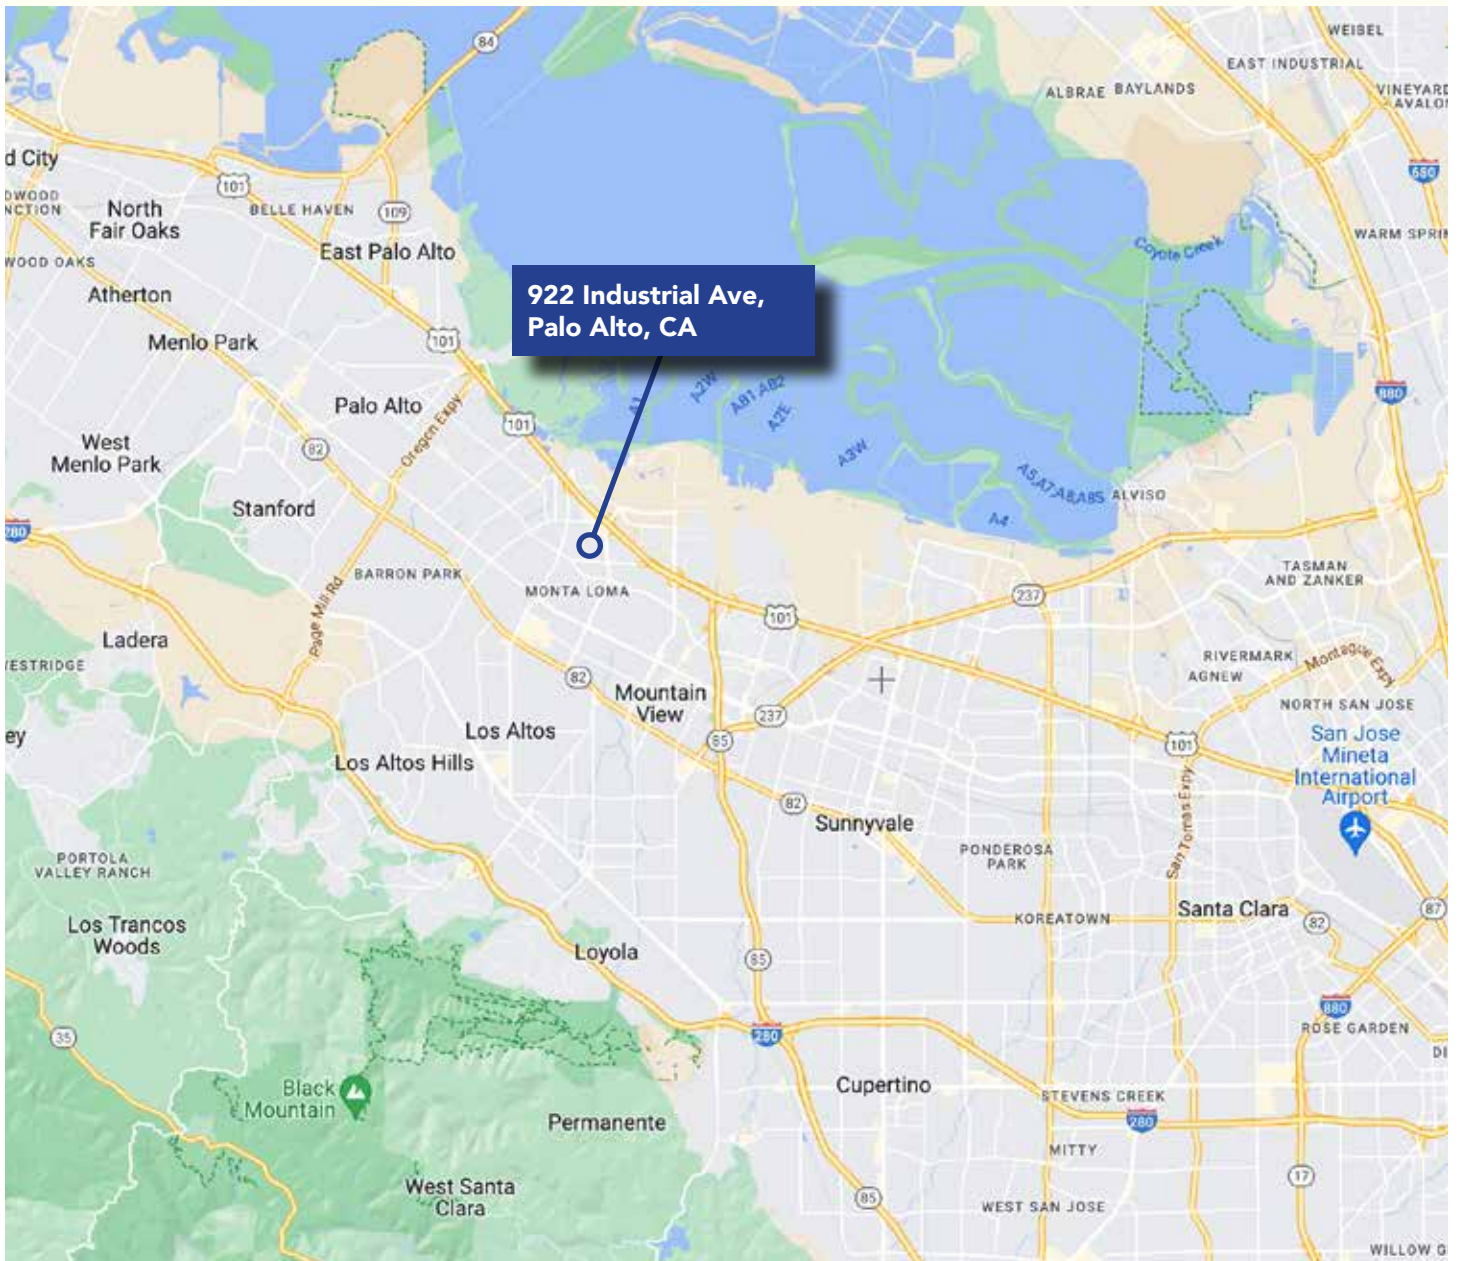

**Brian Mason, SIOR**

EB Mason CRE

1.408.472.9498

brian@ebmasoncre.com

License No. 01229363