
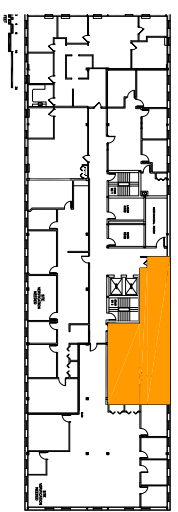
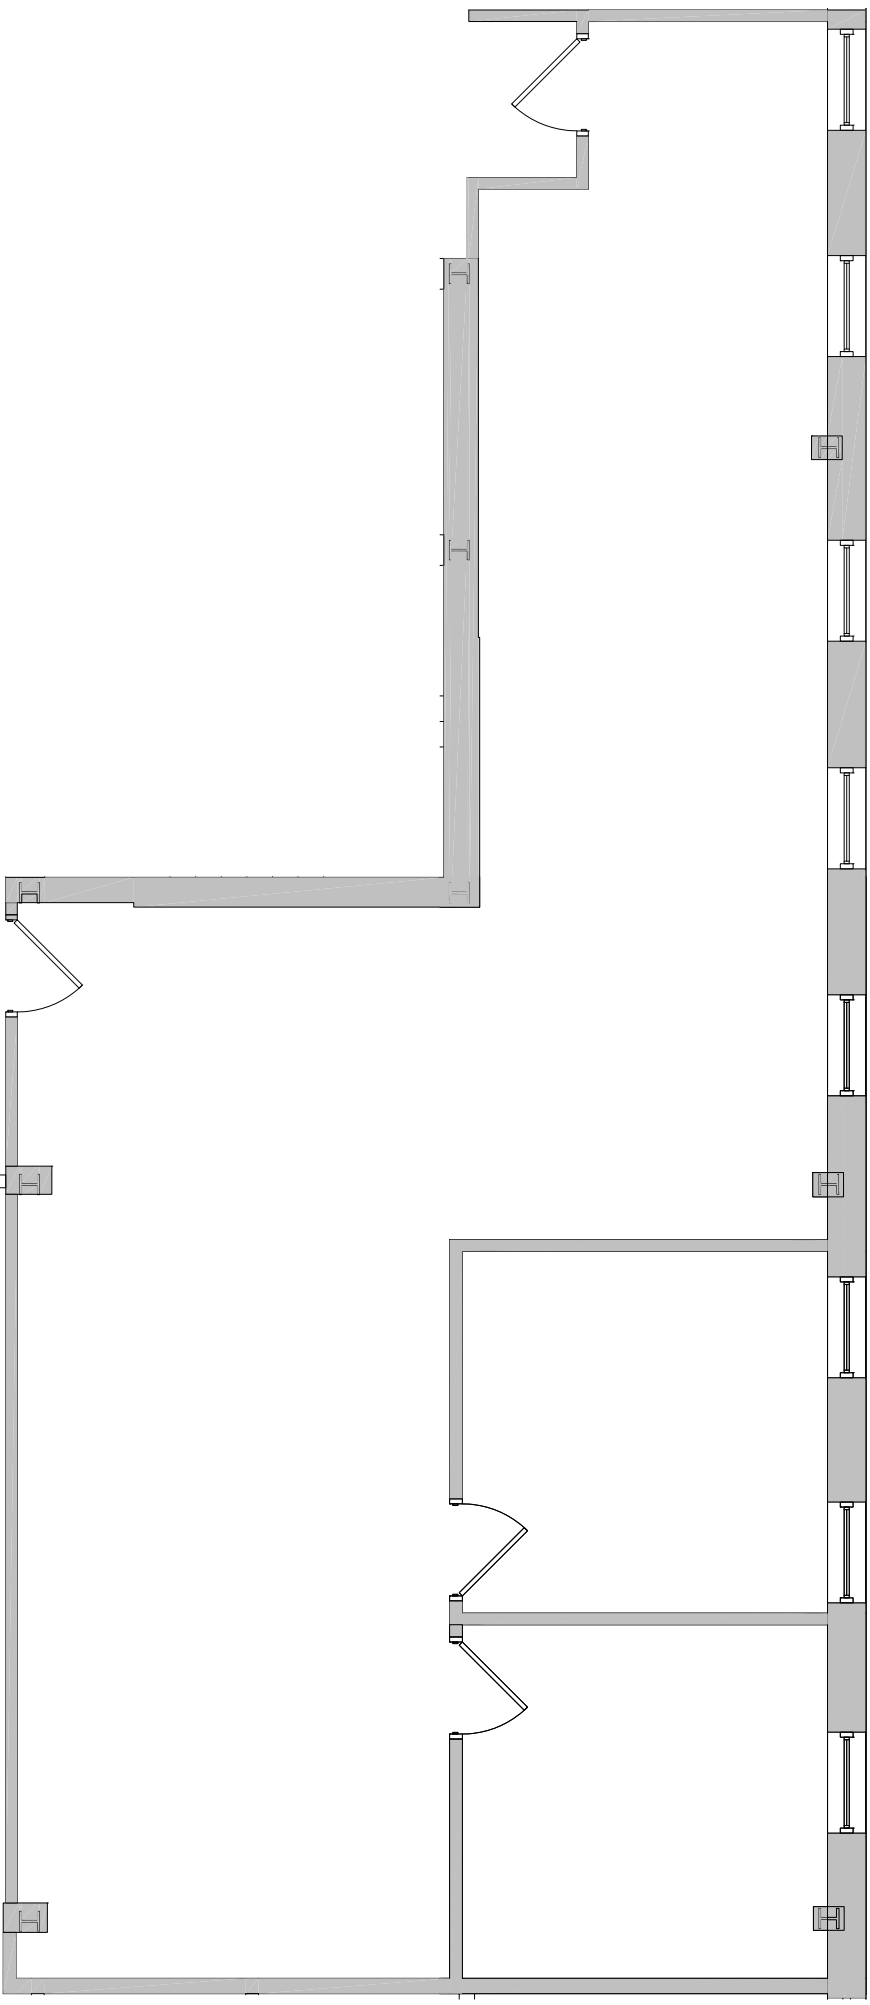


STACKING PLAN

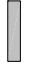

KEY PLAN

220 Forbes Rd		Suite 4403		3-25-18	
LEGEND		Vacant		Scale:	
 Existing Walls		1,595 RSF		Revision Date:	
				WI Wright Interiors Interior Design & Space Planning bree@wrightinteriors.net	
				KS Partners owned & managed 130 New Boston Street, Suite 303 Woburn, MA 01801 (978) 560-0560	
				Drawing Name: 220 Forbes Rd 4th Fl 2018	