

office space for LEASE

\$20 psf fs

3rd floor suite available
suite 306 - 2,454 sf
suite 360 - 1,002 sf




- + building: 43,885 SF
- + built: 1985 SF
- + parcel id: 030-2220-6362-00-010
- + parking: ample
- + signe: monument

3670 Maguire Blvd.
Orlando, FL 32803

buffy gillette
broker associate
(407) 734.7205
buffy@BBDRE.com


Bishop Beale Duncan
COMMERCIAL REAL ESTATE

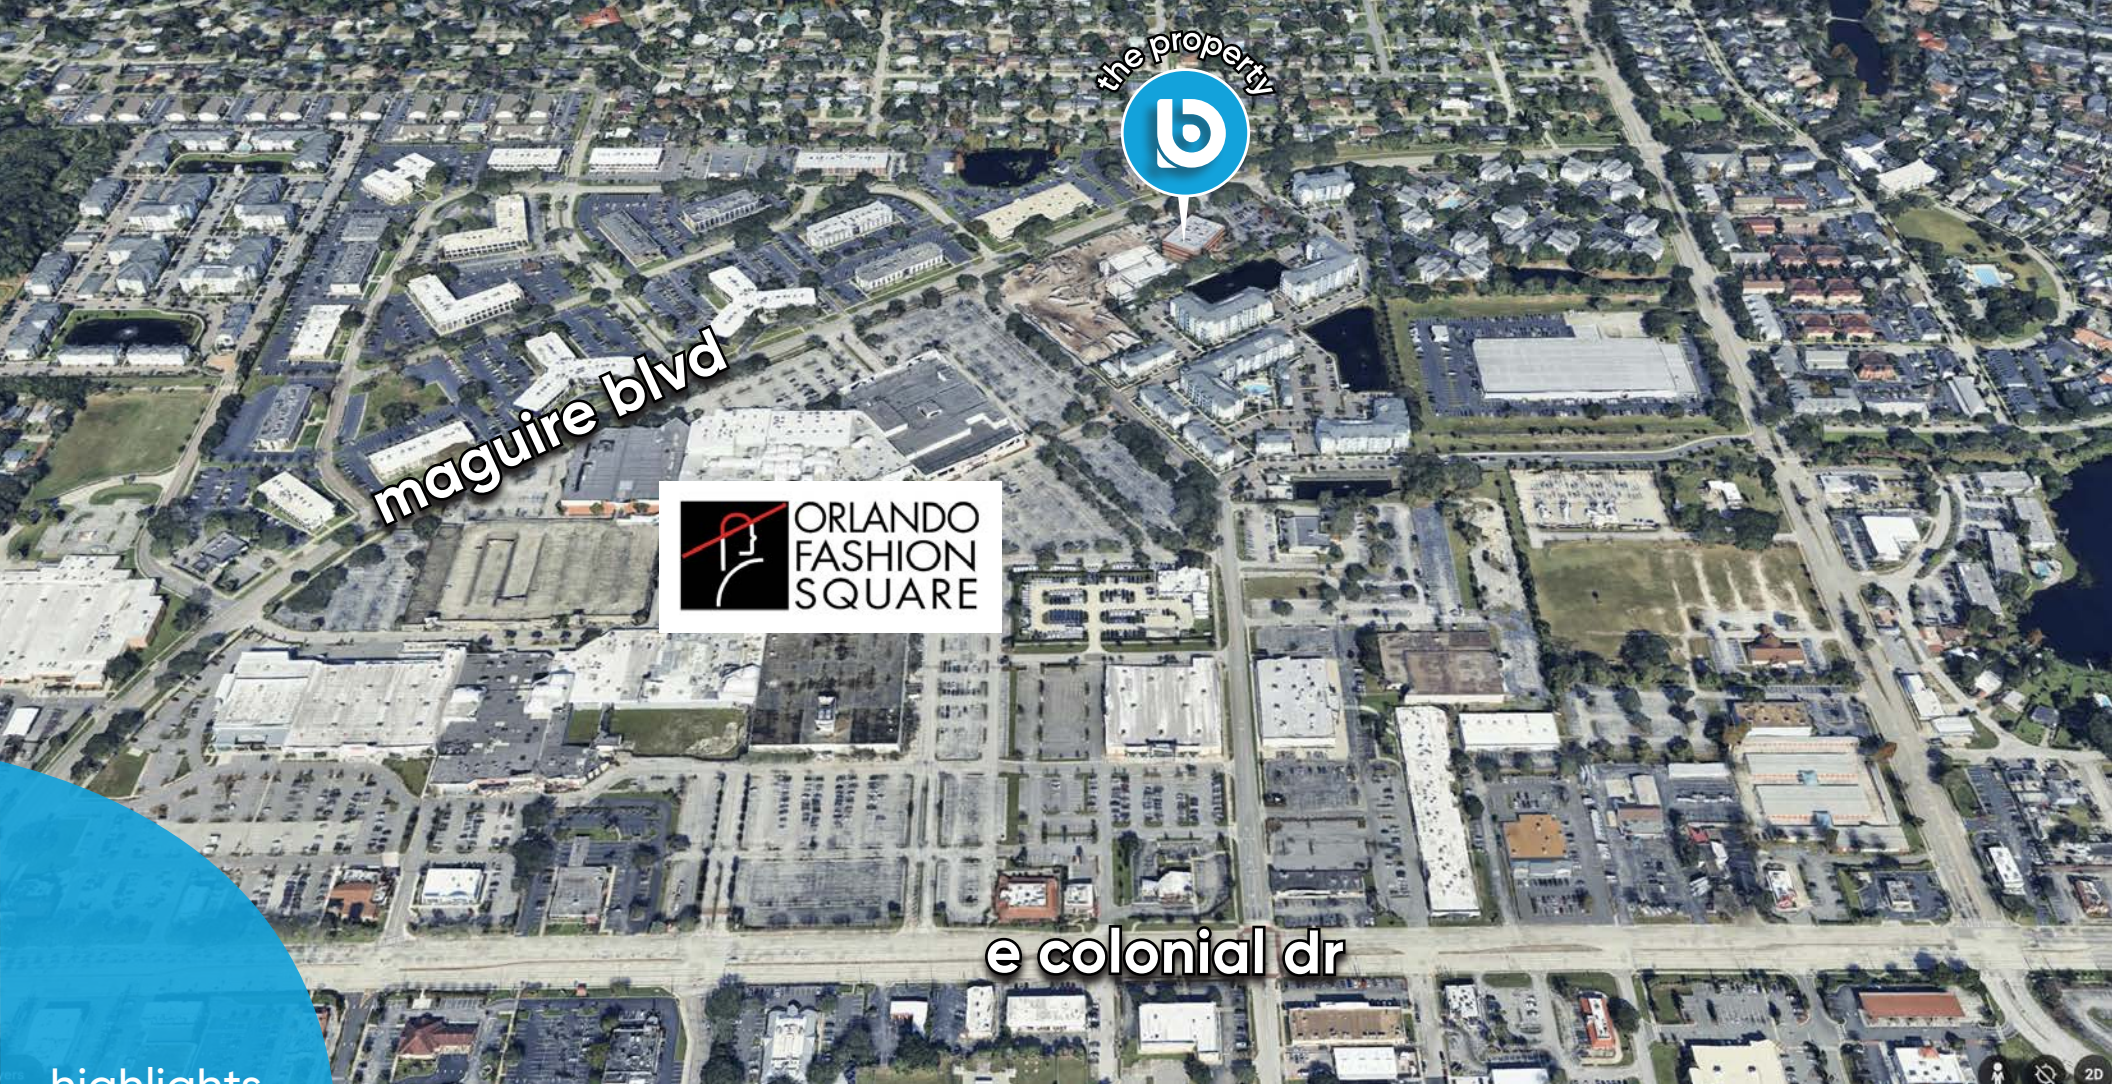

maguire blvd



e colonial dr

highlights

Excellent Location
with Immediate
Access to East
Colonial Drive &
Baldwin Park.

- Serving Downtown Central Business District, Baldwin Park, Winter Park & Other Local Surrounding Communities
- 1/1,000 On-Site Parking
- Building & Suite Signage Available
- Ideal For: Law, Accounting & Financial Firms + Other Professional Office Use
- 13,000 AADT on Maguire Boulevard
- 51,000 AADT on Highway 50



250 N. Orange Ave., Ste. 500
Orlando, FL 32801
+ (407) 426.7702
www.BBDRE.com


This offer is subject to errors, omissions, prior sale or withdrawal without notice.



for more information, contact buffy gillette • (407) 734.7205 • buffy@BBDRE.com

3rd Floor Available Suites

suite 306 - 2,454 sf

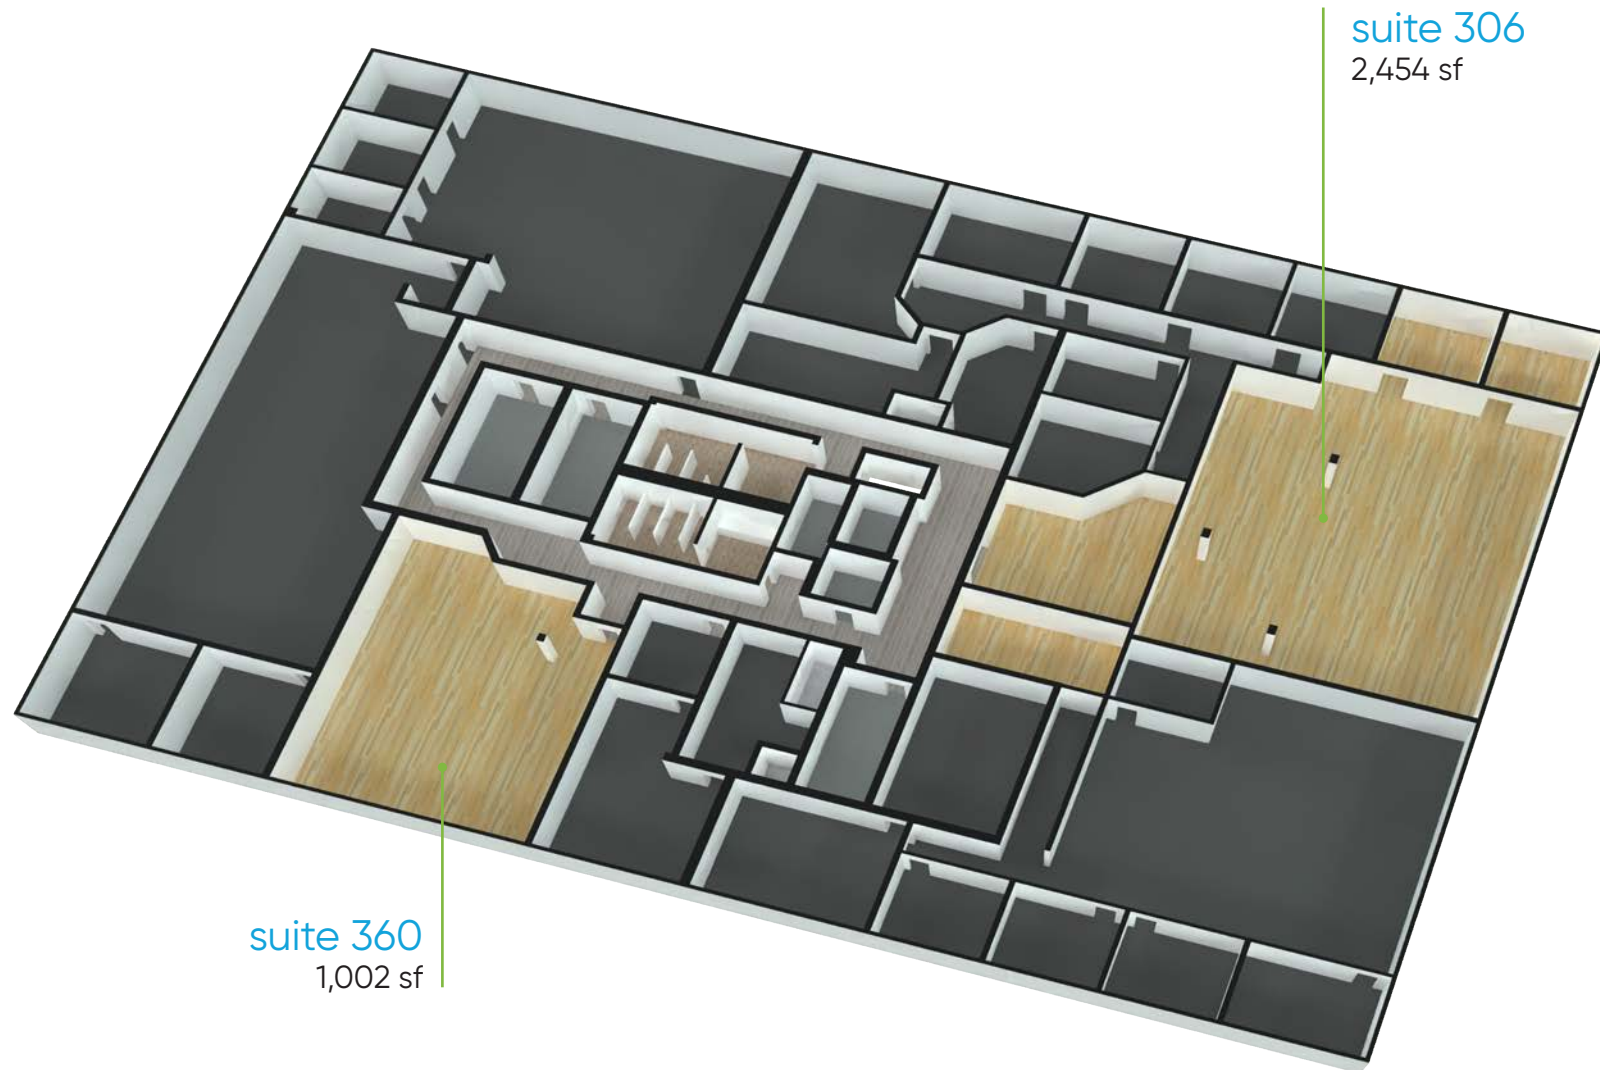


suite 306
2,454 sf

suite 360
1,002 sf


suite 360 floor plan

1.002 sf

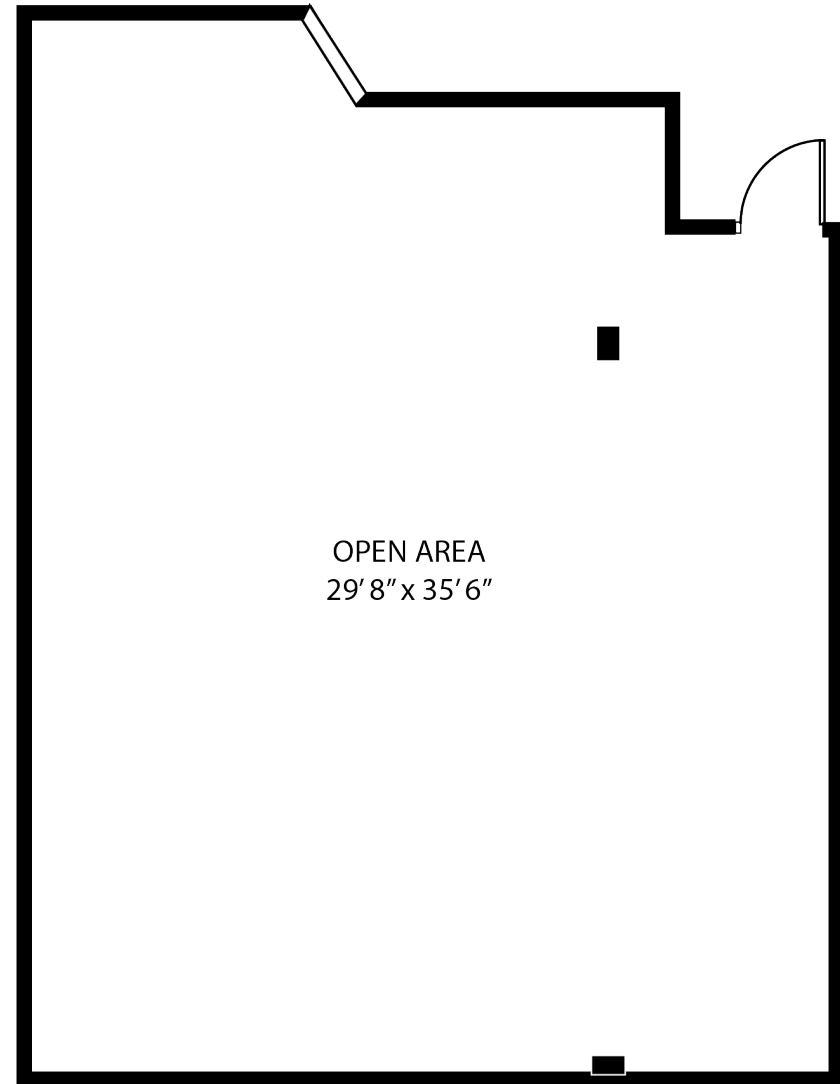

suite 306 floor plan


2,454 sf

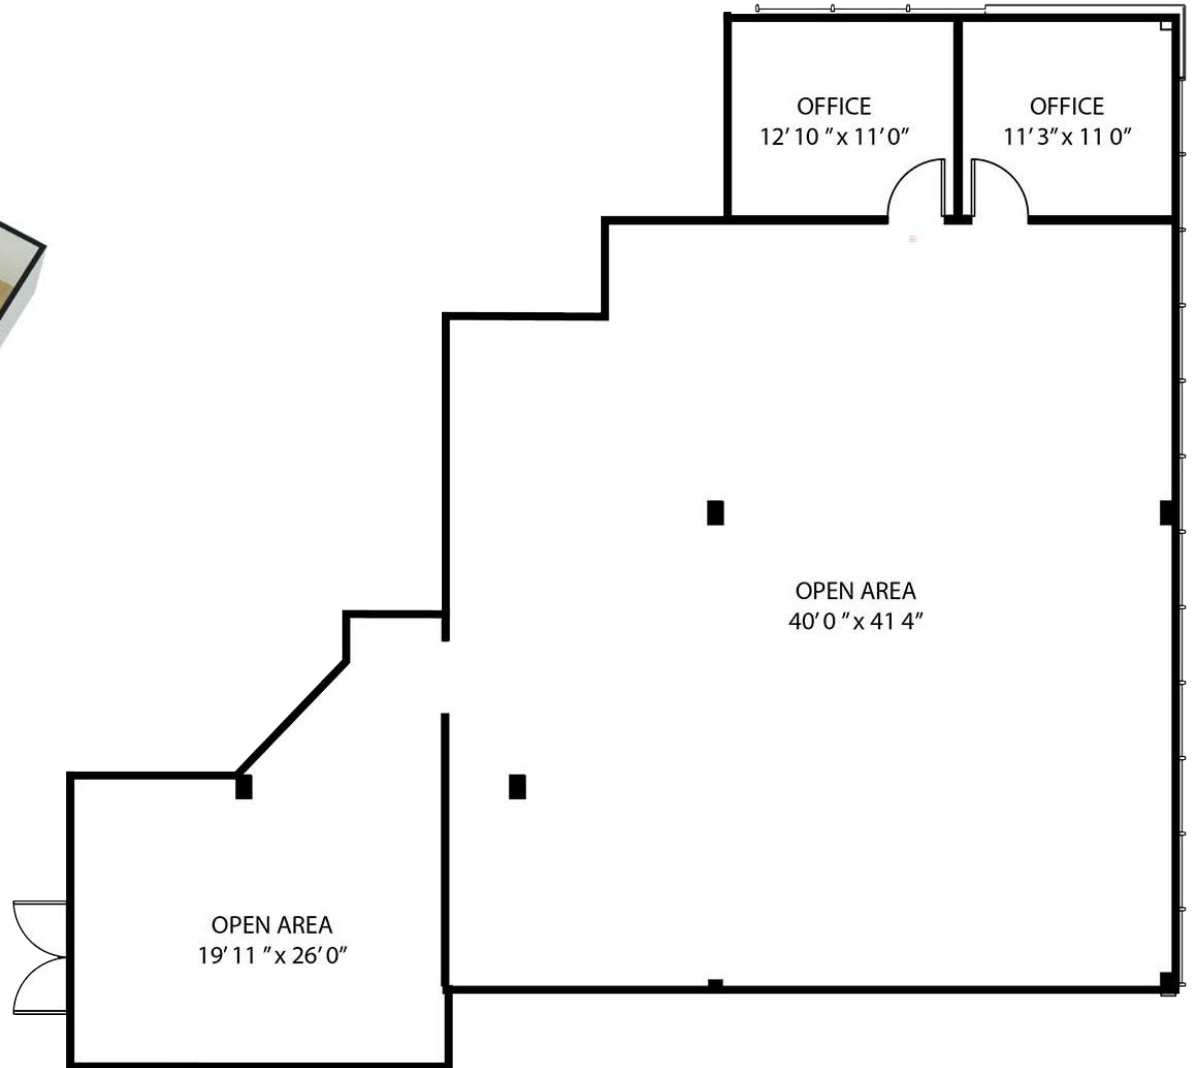

interiors



orlando districts

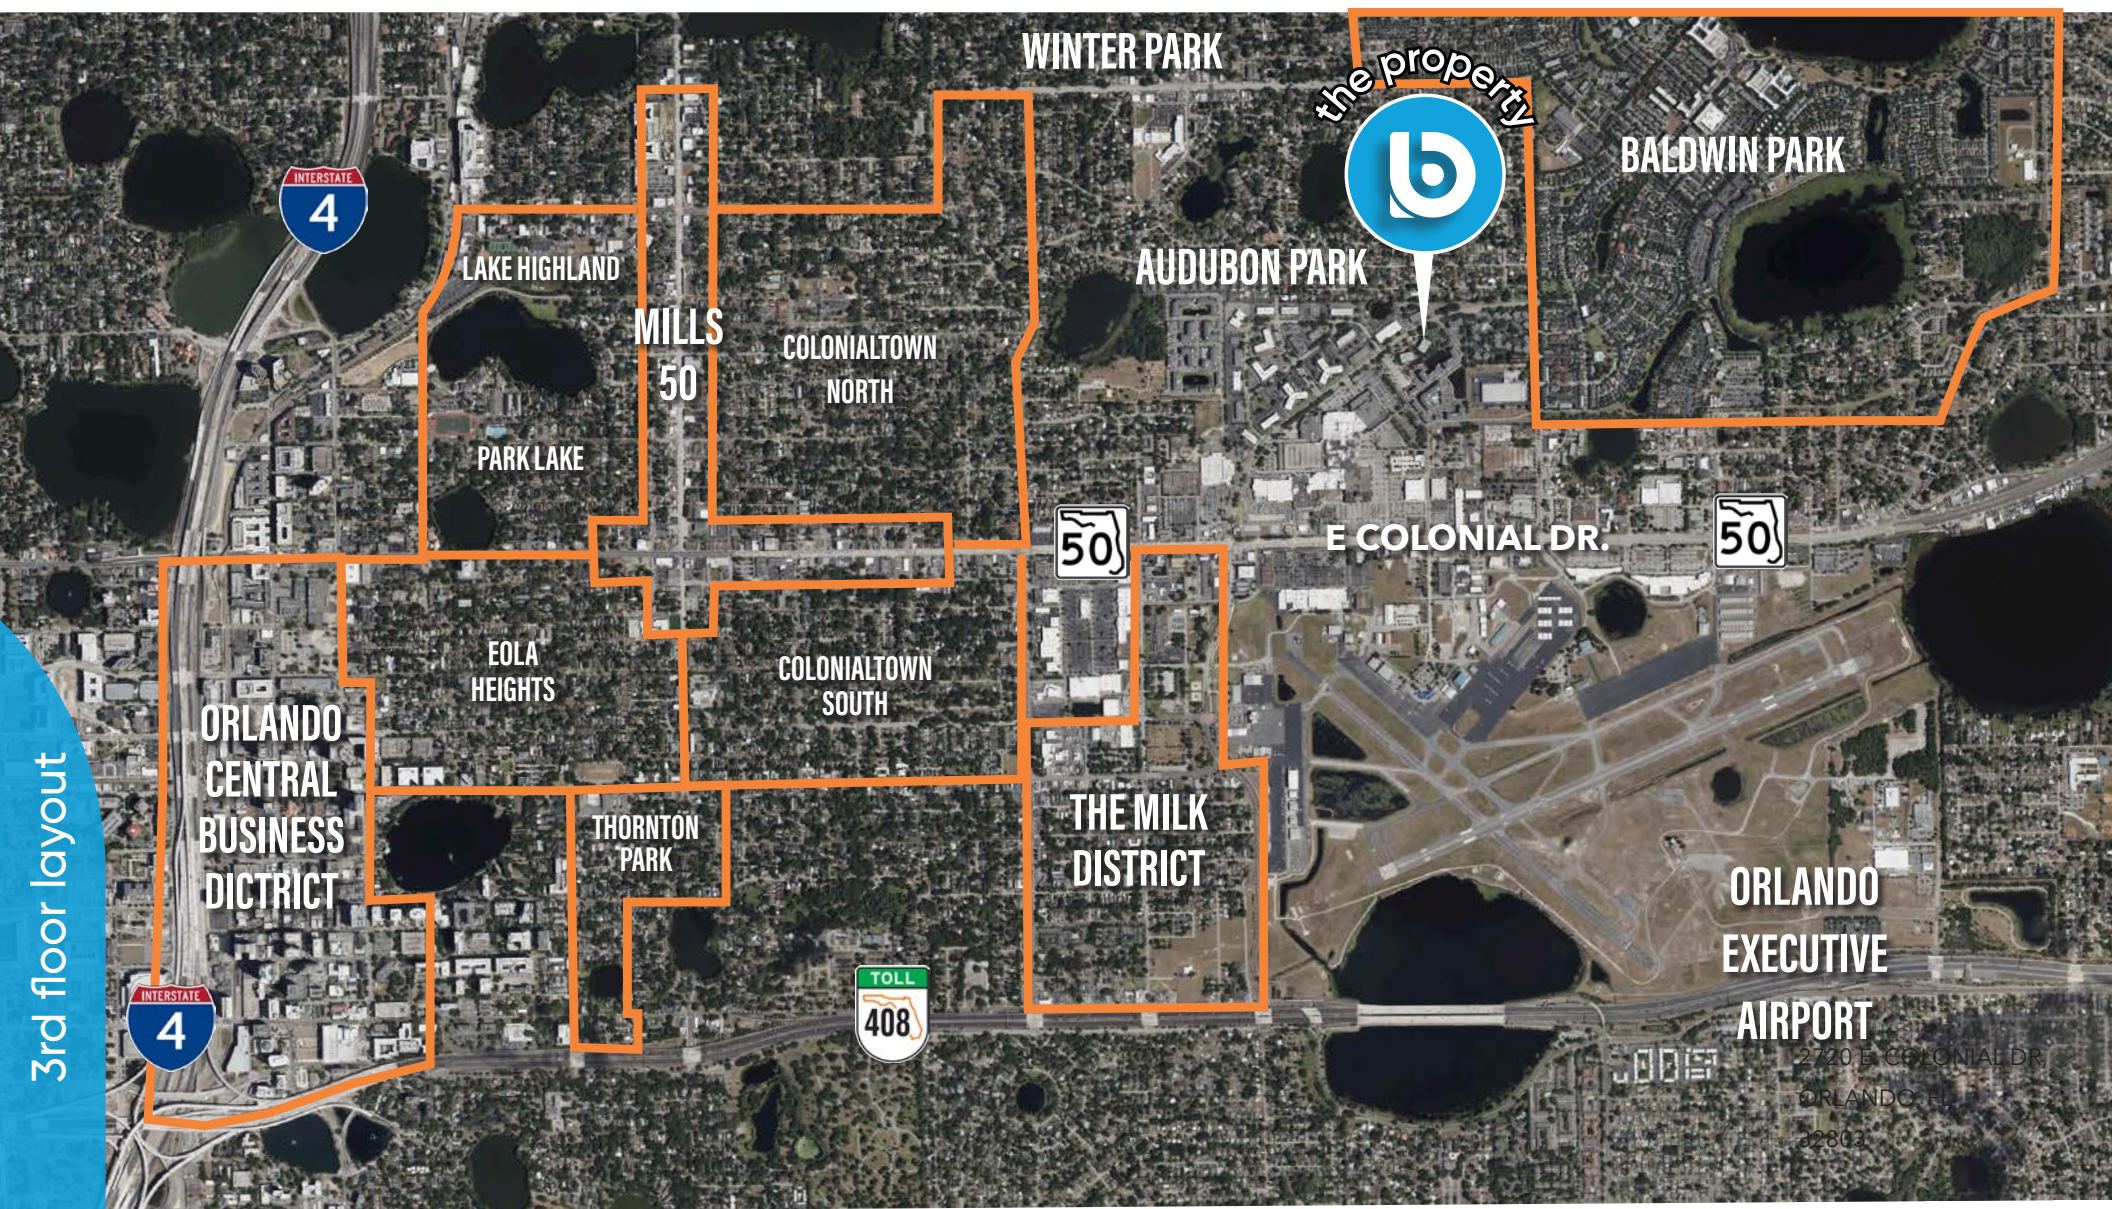

3rd floor layout



Location Aerial & Demographics



Radius	Population	HH Income	Businesses	Employees
1-Mile	12,577	\$99,325	1,441	11,913
3-Mile	114,801	\$89,759	13,027	130,320
5-Mile	7,491	\$80,144	25,914	269,301