


contact: _____
 phone: _____

date: _____
 revisions: _____
 notes: _____

drawn by: _____
 directory\name: _____
 scale: 1/4"=1'-0"

note:
 Property of Millington Lockwood, Inc. No part of this document may be reproduced or utilized in any form without written authorization by Millington Lockwood, Inc.

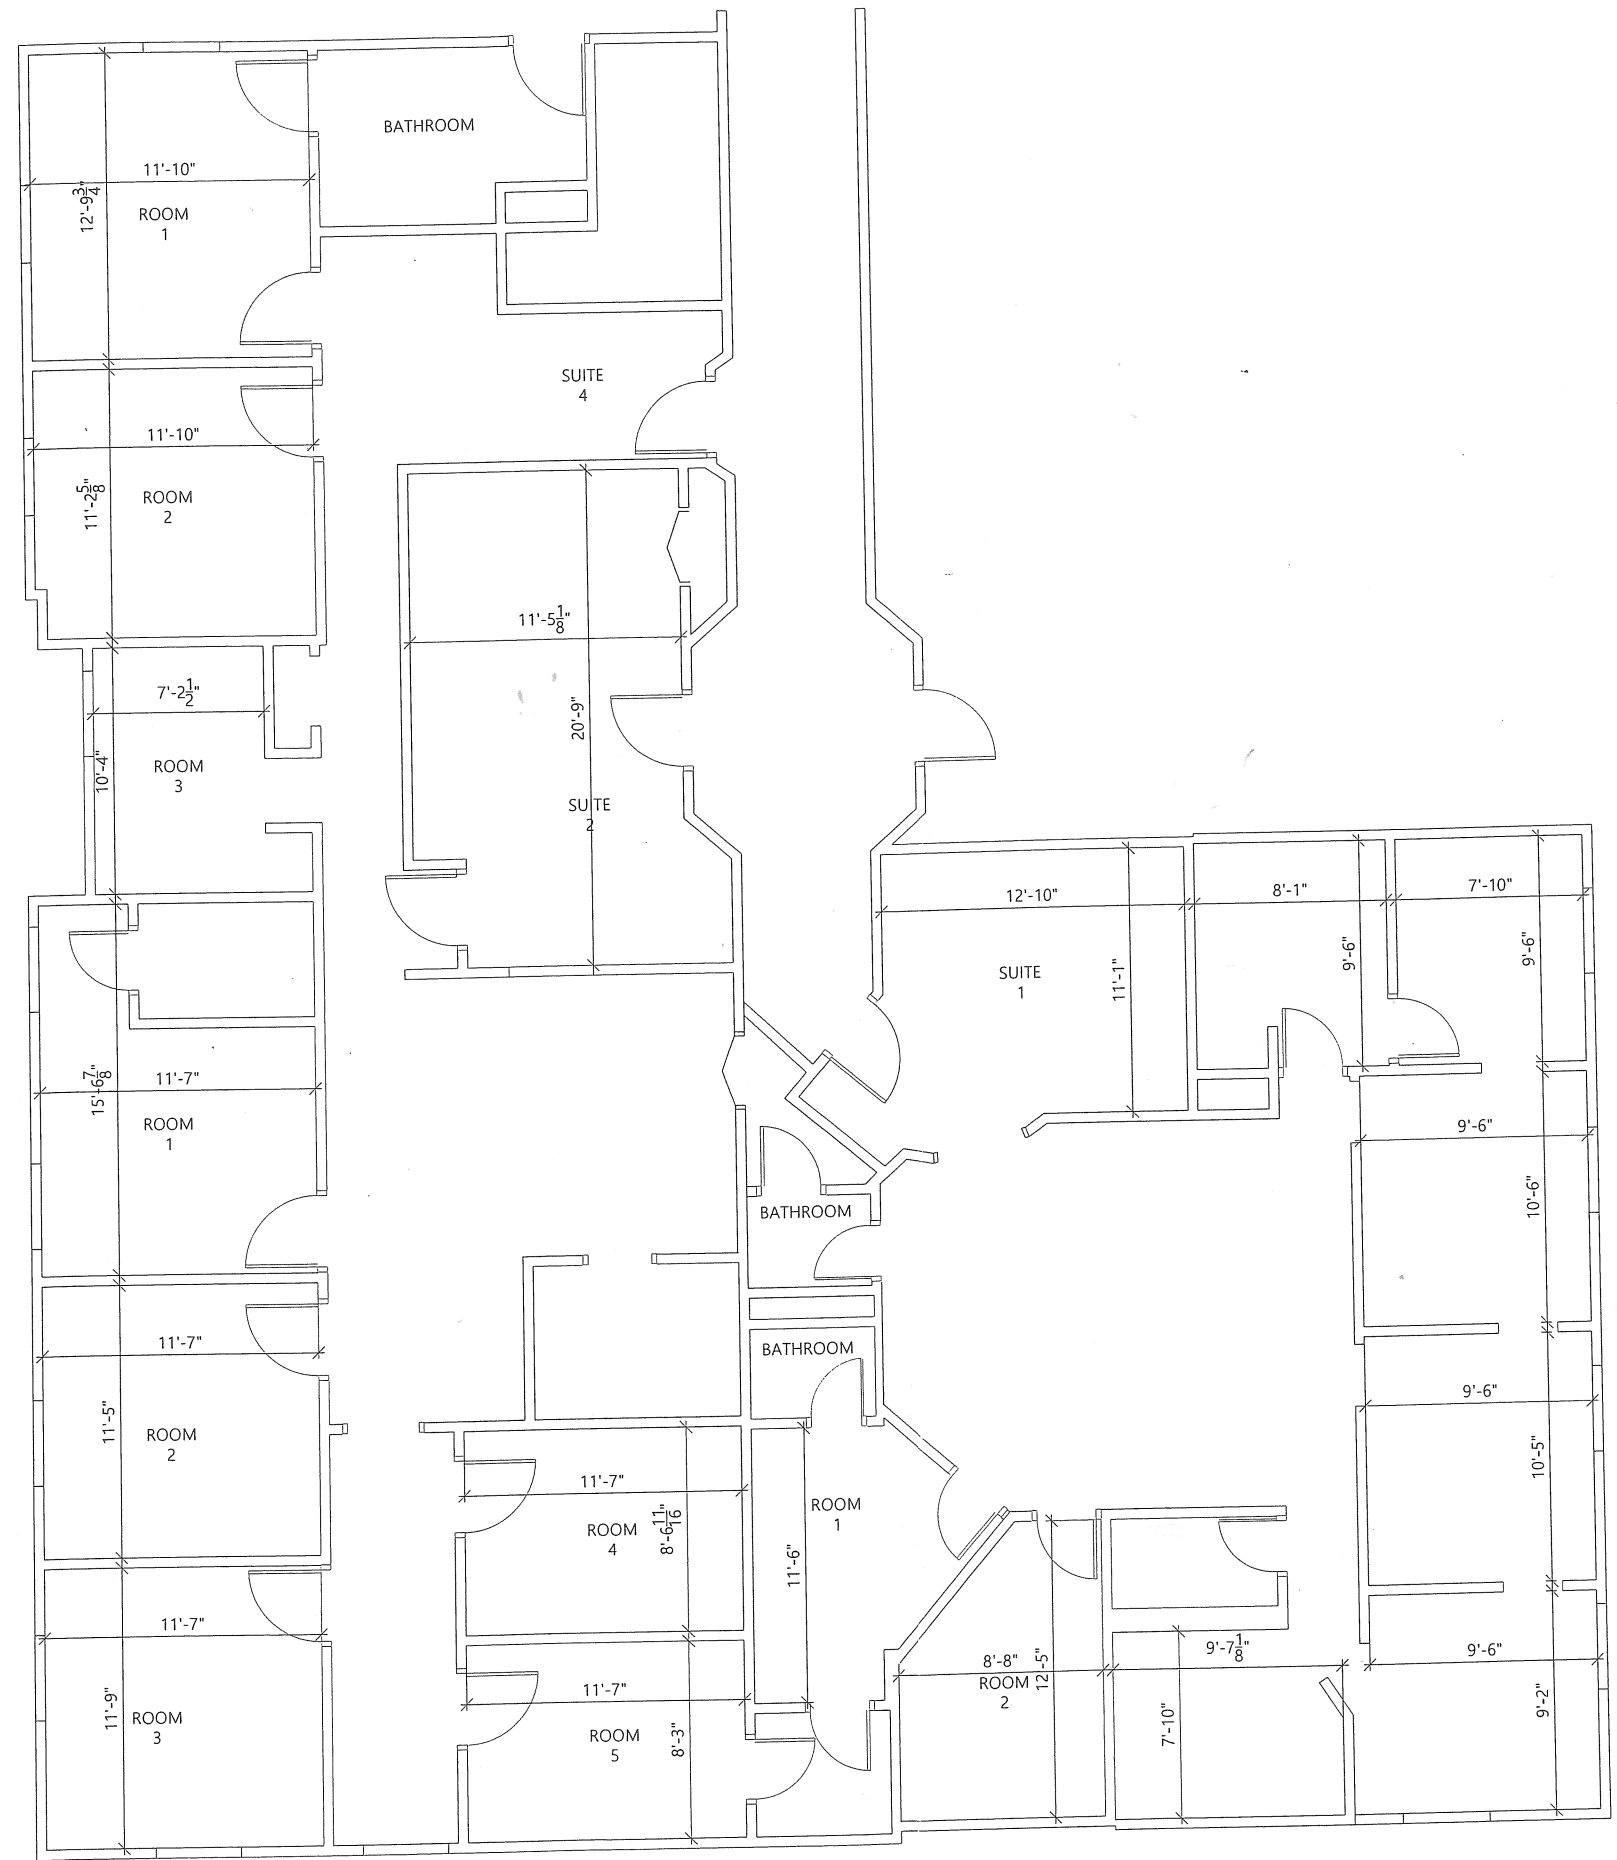

proposals:

project: Building Shell

title: