

LEGEND

- EXISTING PARTITIONS TO REMAIN
- - - PARTITIONS TO BE DEMOLISHED
- ▭ NEW BLDG. STD. INTERIOR PARTITION
- ▨ NEW LOW WALL PARTITION
- ▩ NEW DEMISING PARTITION
- ▧ NEW FIRE RATED PARTITION
- ▦ NEW MILLWORK


NOTES

1. ALL FURNITURE SHOWN, PROVIDED AND INSTALLED BY TENANT UNLESS OTHERWISE NOTED
2. ALL DIMENSIONS ARE APPROXIMATE AND SUBJECT TO FIELD VERIFICATION
3. PLAN IS SUBJECT TO BUILDING AND FIRE DEPT. REVIEW AND APPROVAL.




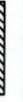
B. Murphy

SPACE PLAN

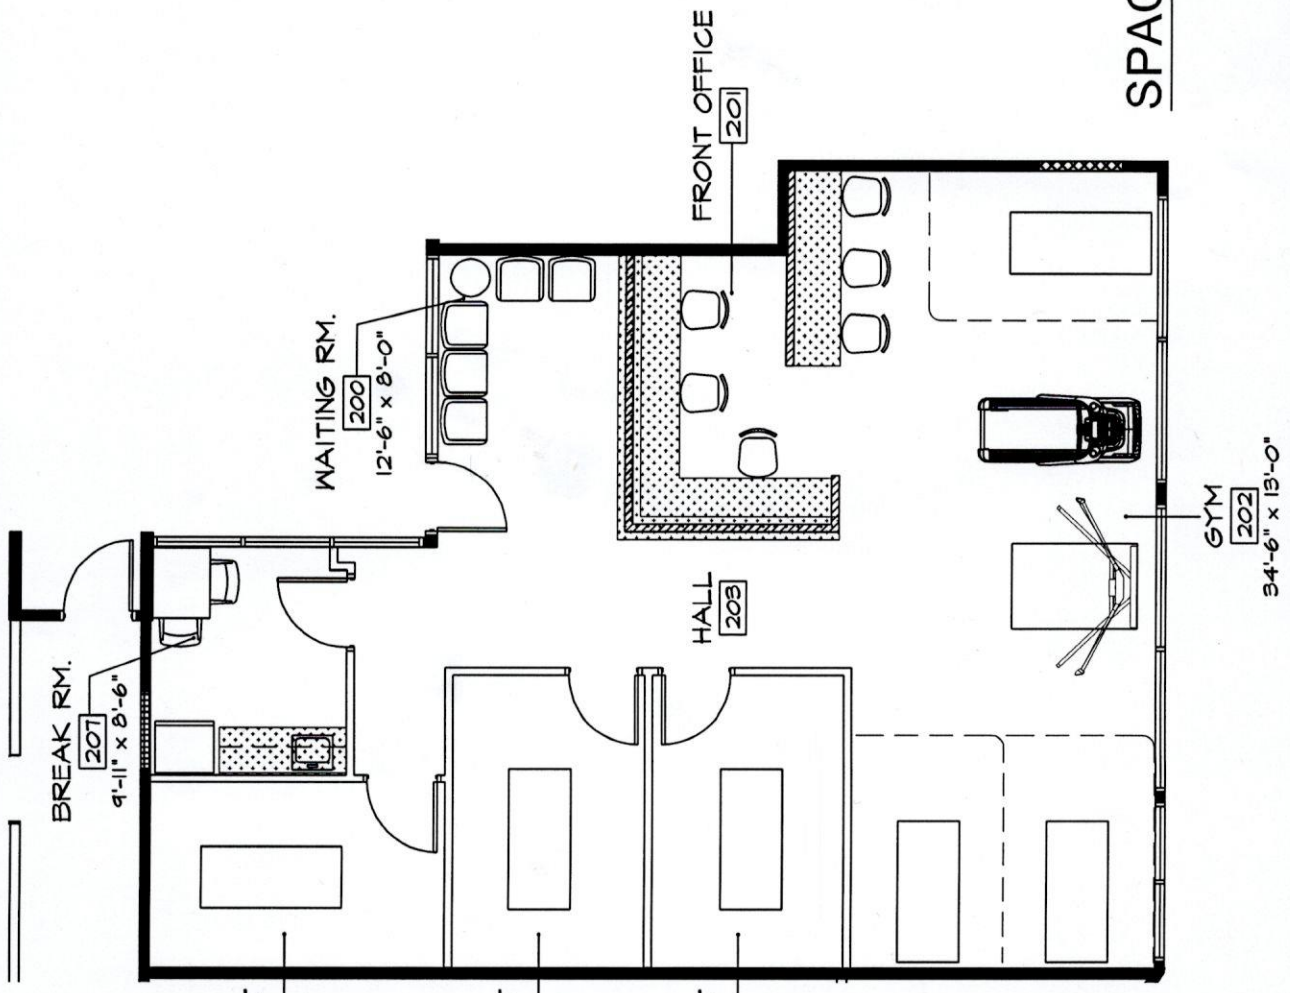


SPACE PLAN Scale: 1/8"=1'-0" Project #: 2081.03 Date: 11-16-17	Sheet: SP 2	Floor: 2	ACTIVE MOVING BODY PT 18840 VENTURA BLVD., SUITE 216 TARZANA, CA	PACE DESIGN GROUP 7617 FAUST AVENUE WEST HILLS, CA 91304 P:818.704.1888 F:818.704.1847 Email: nancy@pacedesigngroup.com
	Drawn by: NC Checked by: -	<small>CONFIDENTIAL PROPERTY OF PACE DESIGN GROUP TO BE RETURNED ON REQUEST. NOT TO BE DISCLOSED TO OTHERS, REPRODUCED OR USED FOR ANY PURPOSES EXCEPT AS SPECIFIED IN WRITING BY PACE DESIGN GROUP.</small>		

LEGEND

-  EXISTING PARTITIONS TO REMAIN
-  PARTITIONS TO BE DEMOLISHED
-  NEW BLDG. STD. INTERIOR PARTITION
-  NEW LOW WALL PARTITION
-  NEW DEMISING PARTITION
-  NEW FIRE RATED PARTITION
-  NEW MILLWORK

NOTES

1. ALL FURNITURE SHOWN, PROVIDED AND INSTALLED BY TENANT UNLESS OTHERWISE NOTED
2. ALL DIMENSIONS ARE APPROXIMATE AND SUBJECT TO FIELD VERIFICATION
3. PLAN IS SUBJECT TO BUILDING AND FIRE DEPT. REVIEW AND APPROVAL.

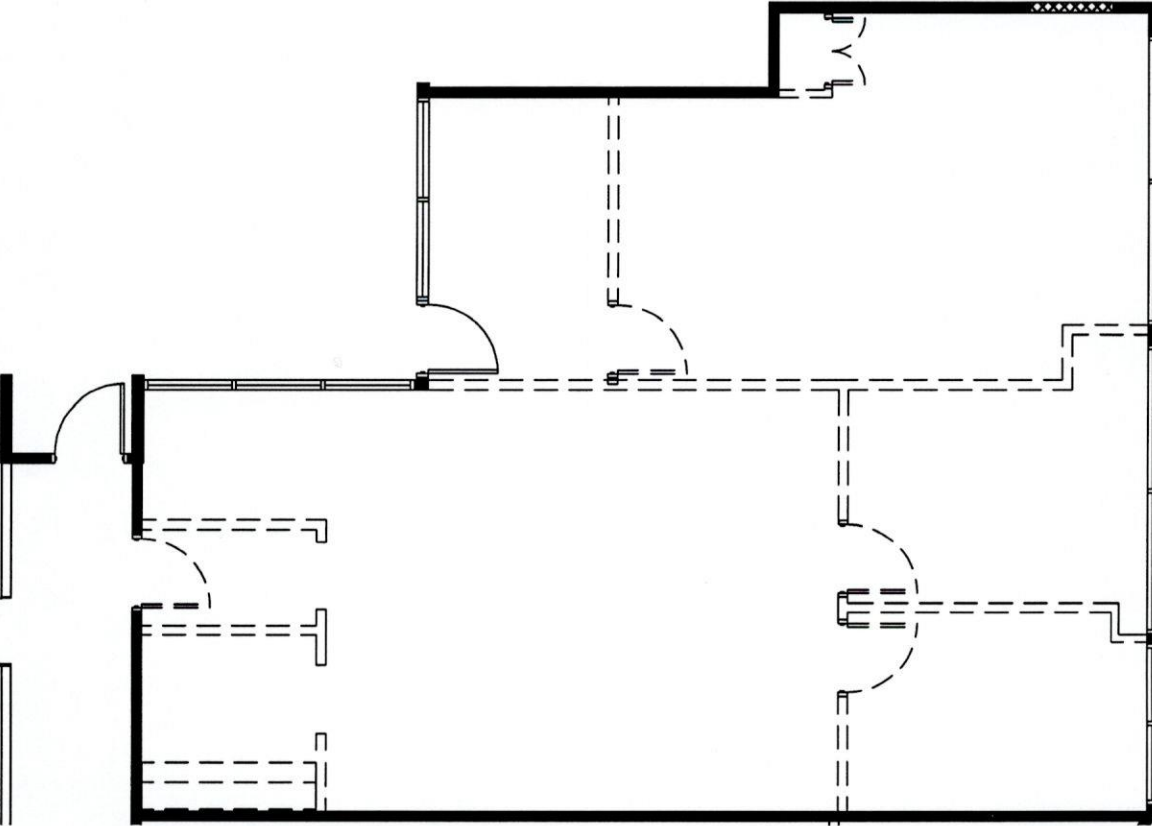

Handwritten signature and initials:
 B.
 [Signature]



DEMOLITION SPACE PLAN

ACTIVE MOVING BODY PT
 18840 VENTURA BLVD., SUITE 216
 TARZANA, CA

Sheet: DSP
 Floor: 2

Scale: 1/8"=1'-0"
 Project #: 2081.03
 Date: 11-16-17
 Drawn by: NC
 Checked by: -

CONFIDENTIAL PROPERTY OF PACE DESIGN GROUP. NOT TO BE DISCLOSED TO OTHERS, REPRODUCED OR USED FOR ANY PURPOSES EXCEPT AS AUTHORIZED IN WRITING BY PACE DESIGN GROUP.

PACE DESIGN GROUP
 7617 FAUST AVENUE WEST HILLS, CA 91304
 P:818.704.1888 F:818.704.1847 Email: nancy@pacedesigngroup.com