



01 BUILDING E: ELEVATION [WEST]

SCALE: 3/32" = 1'-0"

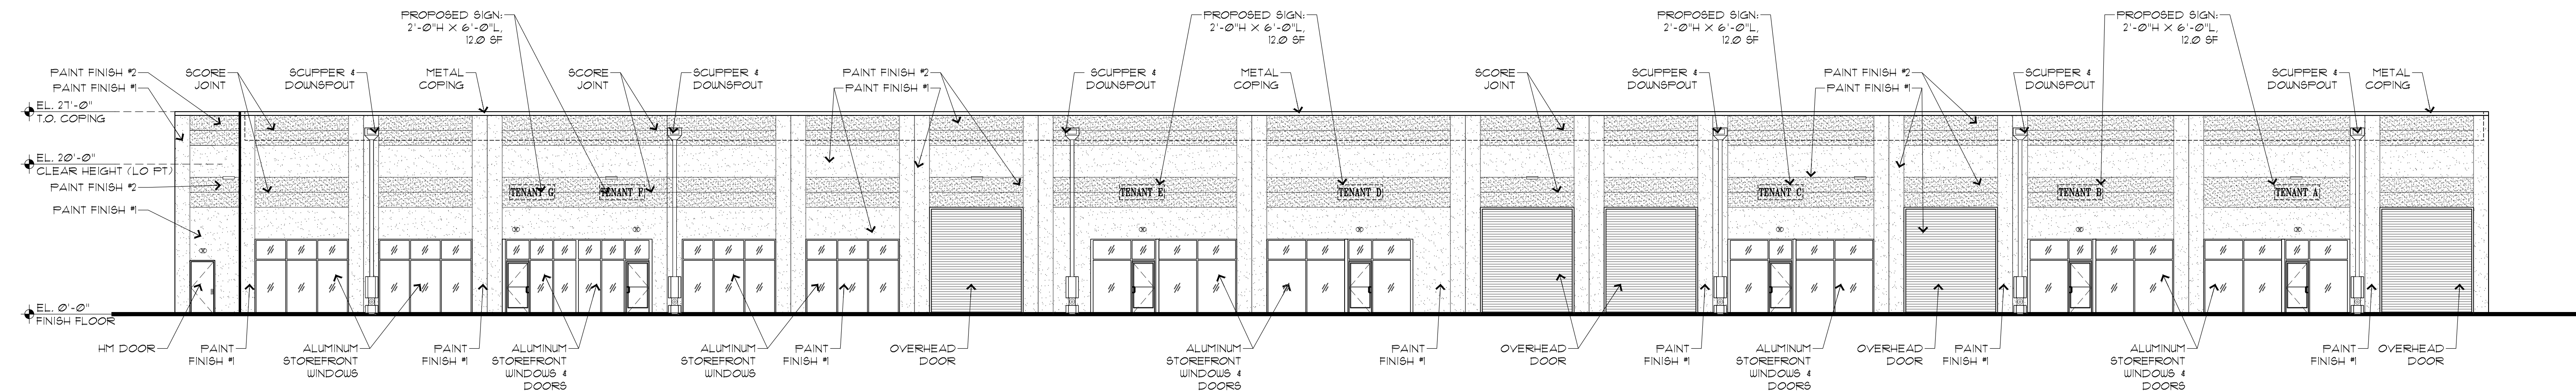


02 BUILDING E: ELEVATION [EAST]

SCALE: 3/32" = 1'-0"

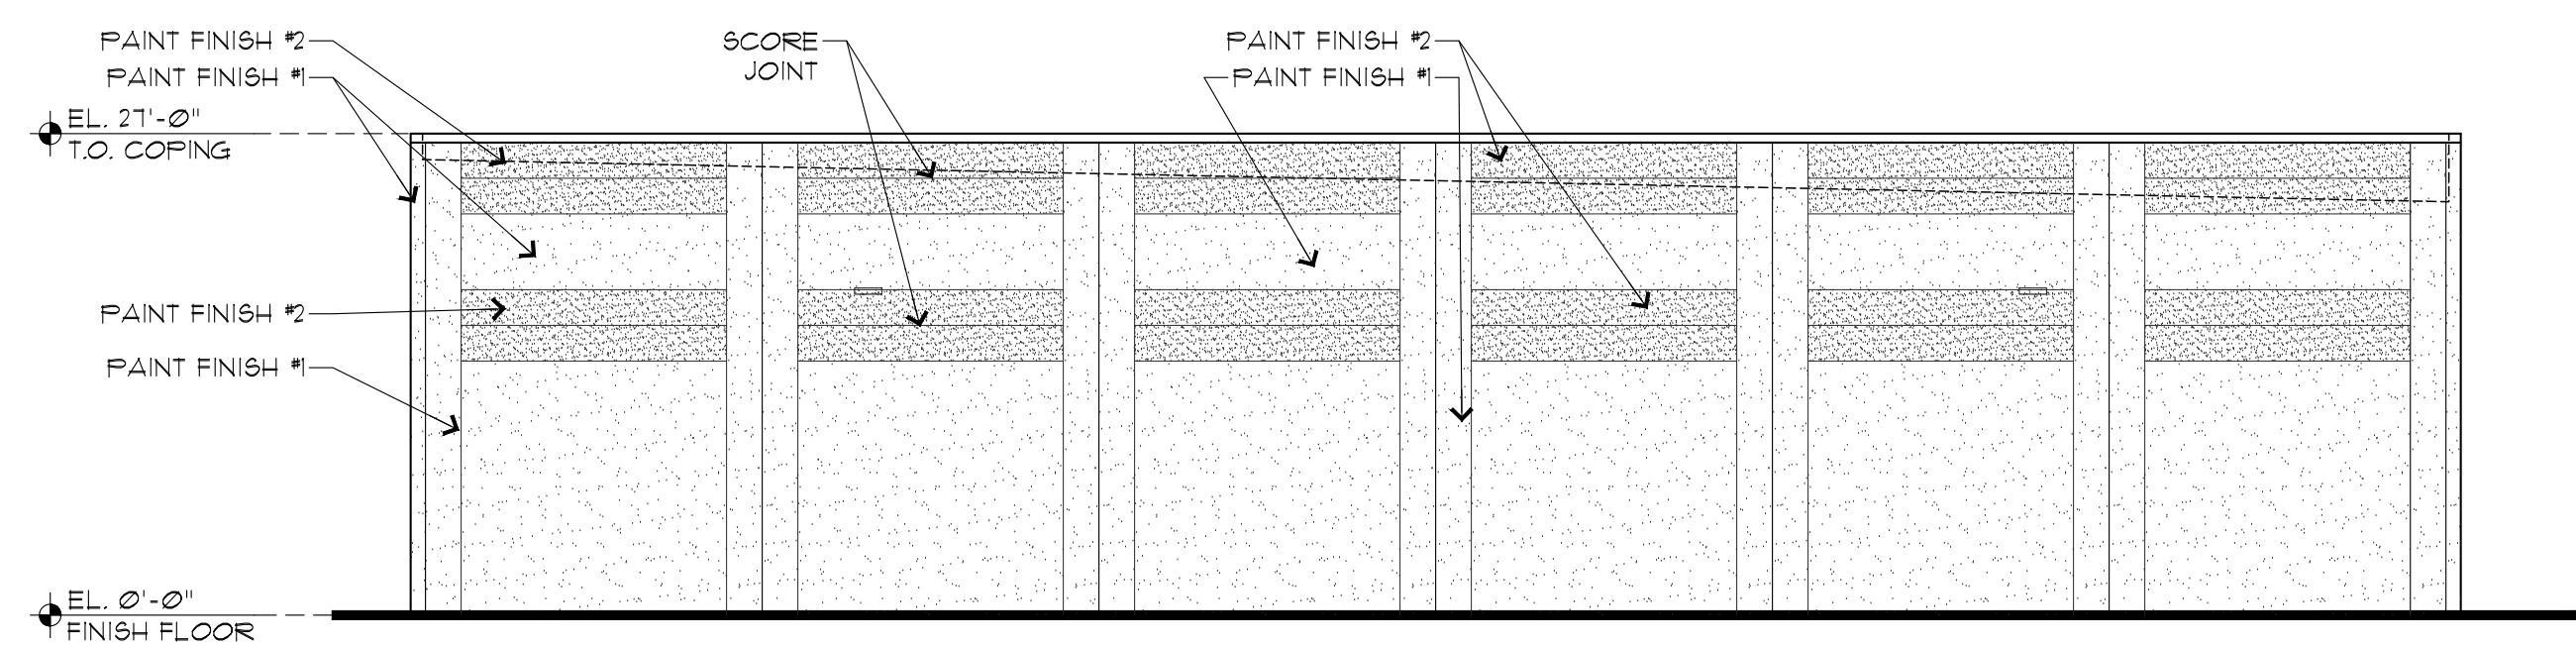


03 BUILDING E: ELEVATION [NORTH]

SCALE: 3/32" = 1'-0"

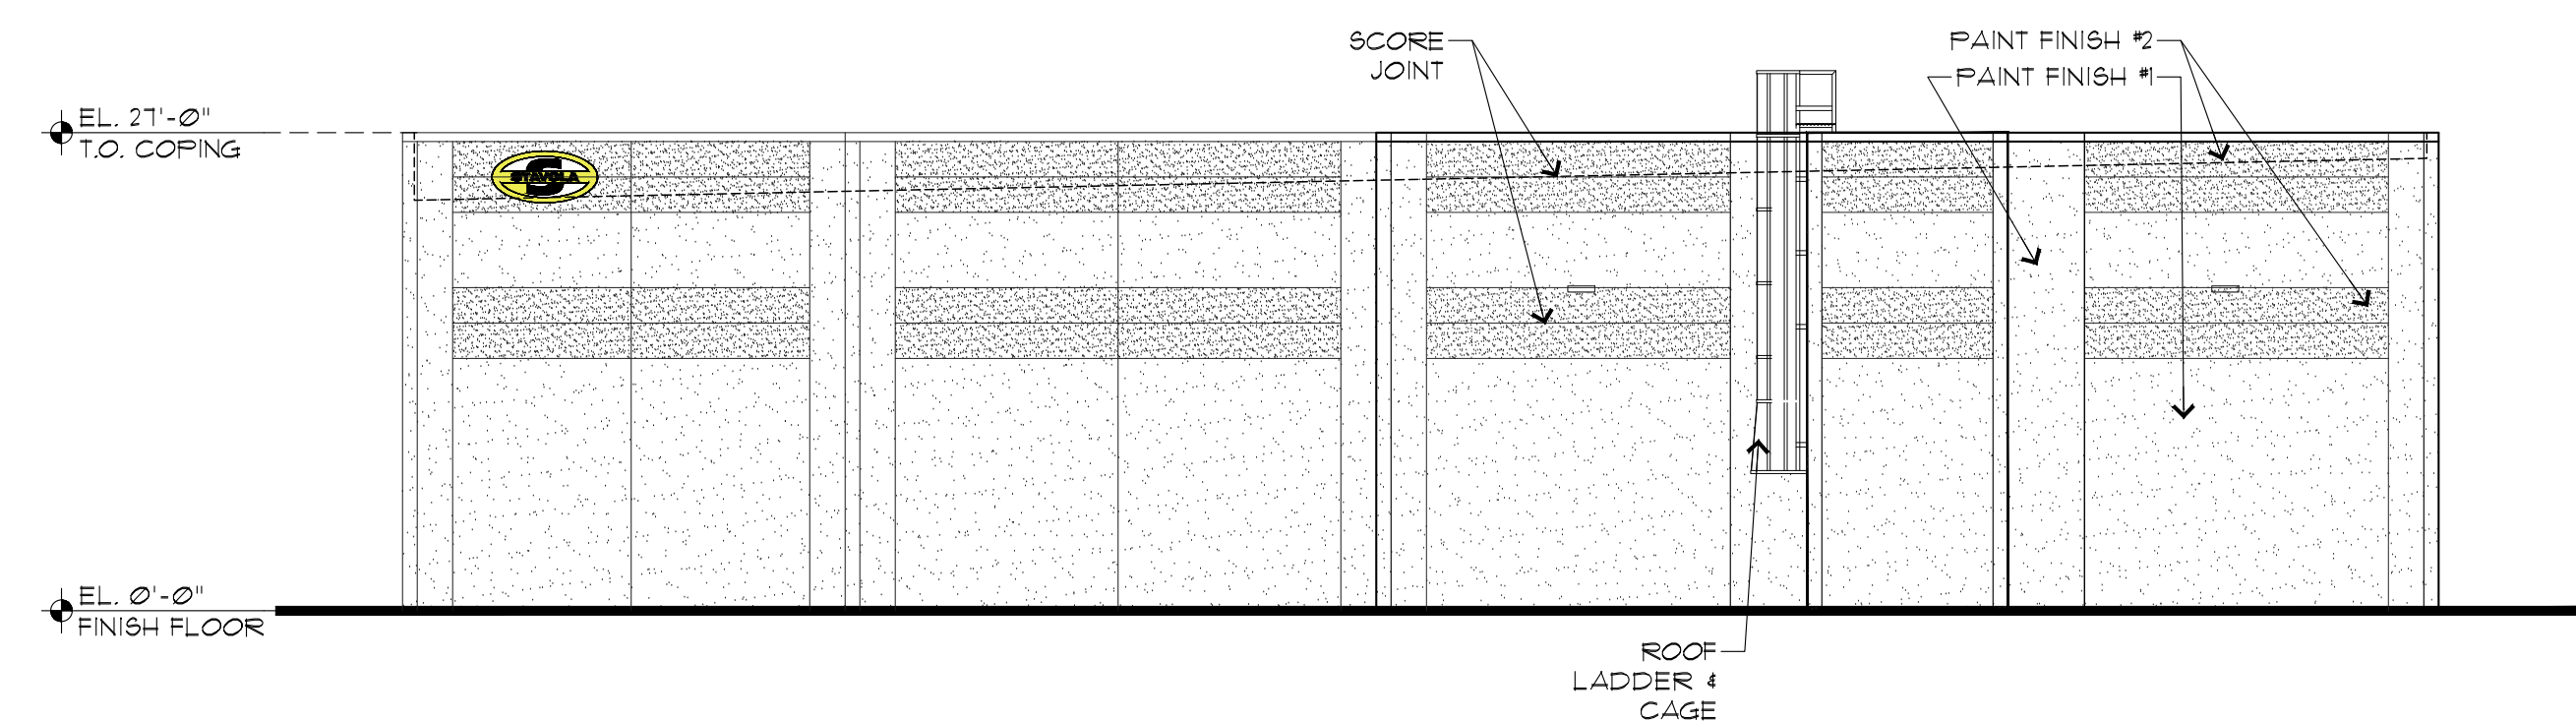

04 BUILDING E: ELEVATION [SOUTH]

SCALE: 3/32" = 1'-0"

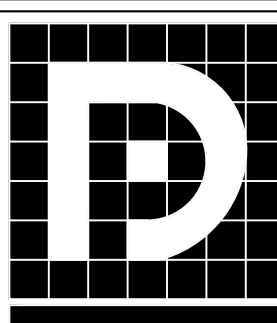 THE DIETZ PARTNERSHIP 90 East Halsey Road, Suite 201 • Parsippany, New Jersey 07054 • (973) 884-7400 ARCHITECTS		CHARLES P. DIETZ ARCHITECT REGISTRATION NO. - 10815 DATE: _____ SIGNED: _____											
PROPOSED CENTER: 157 HAMILTON RD. & 1810 WAYSIDE RD. TINTON FALLS, NEW JERSEY													
DESIGNED BY: CPD DRAWN BY: SM CHECKED BY: CPD APPROVED BY: CPD		<table border="1"> <thead> <tr> <th colspan="2">ISSUE LOG</th> </tr> <tr> <th>NO.</th> <th>DESCRIPTION</th> </tr> </thead> <tbody> <tr> <td>04-05-23</td> <td>ISSUED FOR MARKETING</td> </tr> <tr> <td>05-30-23</td> <td>BLDG A - LOADING REV</td> </tr> <tr> <td>08-04-23</td> <td>ISSUED FOR MARKETING</td> </tr> </tbody> </table>		ISSUE LOG		NO.	DESCRIPTION	04-05-23	ISSUED FOR MARKETING	05-30-23	BLDG A - LOADING REV	08-04-23	ISSUED FOR MARKETING
ISSUE LOG													
NO.	DESCRIPTION												
04-05-23	ISSUED FOR MARKETING												
05-30-23	BLDG A - LOADING REV												
08-04-23	ISSUED FOR MARKETING												
SCALE: AS NOTED DATE: 04-05-23 SHEET NO.: JOB NUMBER: 20-045		DRAWING TITLE: BLDG E ELEVATIONS SHEET NO. A-8											