



950 LOUDON RD  
LATHAM, NY 12110  
518-783-1663

PROJECT VACANT SUITES  
NAME

DRAWN BY:	KAPA	PROJECT NO:	2544
CHECKED BY:	DG	SCALE:	1" = 10'-0"


SH. NO.  
**S102**

COPYRIGHT 2022

COTLER ARCHITECTURE

Unauthorized alteration or addition to this document is a violation of Section 7209 Subdivision 2 of the New York State Education law

DATE: 10/08/25

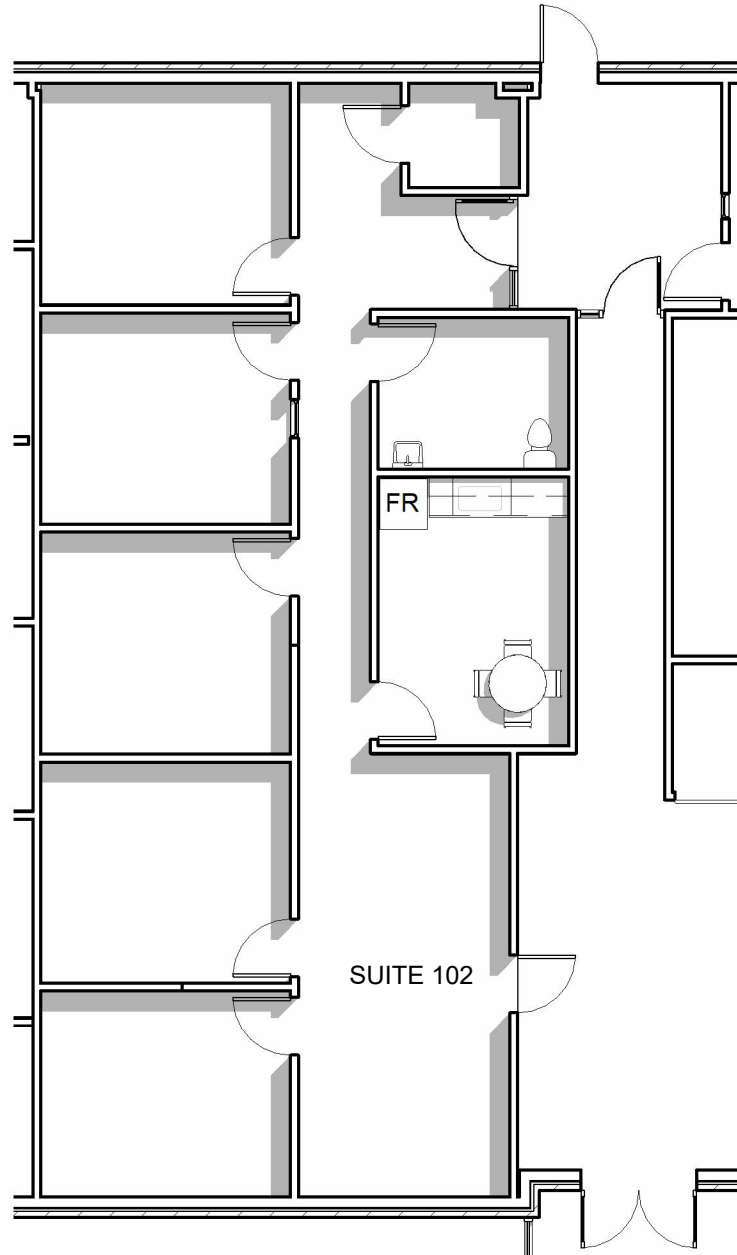

① SUITE 102 PLAN  
1" = 10'-0"