


**A** PROPOSED FIRST FLOOR  
SCALE: 1/4" = 1'-0"

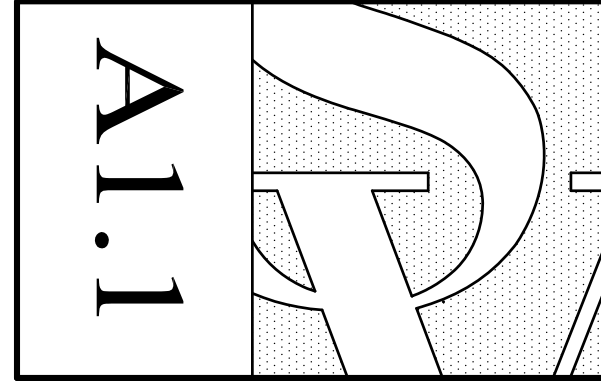

Proposed Renovations to  
**Mari**  
20 Broadway Ave Ipswich, MA 01938


**Siemasko + Verbridge**

- Architecture
- Interior Design
- Landscape Architecture

126 Dodge Street Beverly, Massachusetts 01915 www.svdesign.com t 978.927.3745 f 978.927.6365

**Proposed First Floor**

Scale: 1/4" = 1'-0"	Plot Date: 2011-2-9
Date: 03/07/2011	Save Date: 4/18/2011 5:42 PM
Drawn by: John Harden	Checked by:
File Name: p:\commercial_current\mari\07 - cd\sa1_1 first floor.dwg	

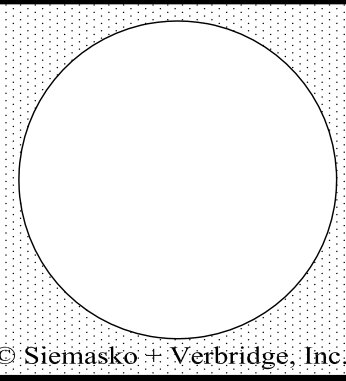

**Revisions**

#	Description	Date	By

© Siemasko + Verbridge, Inc.