


EXTERIOR DIMENSIONS

SCALE: 1"=50'

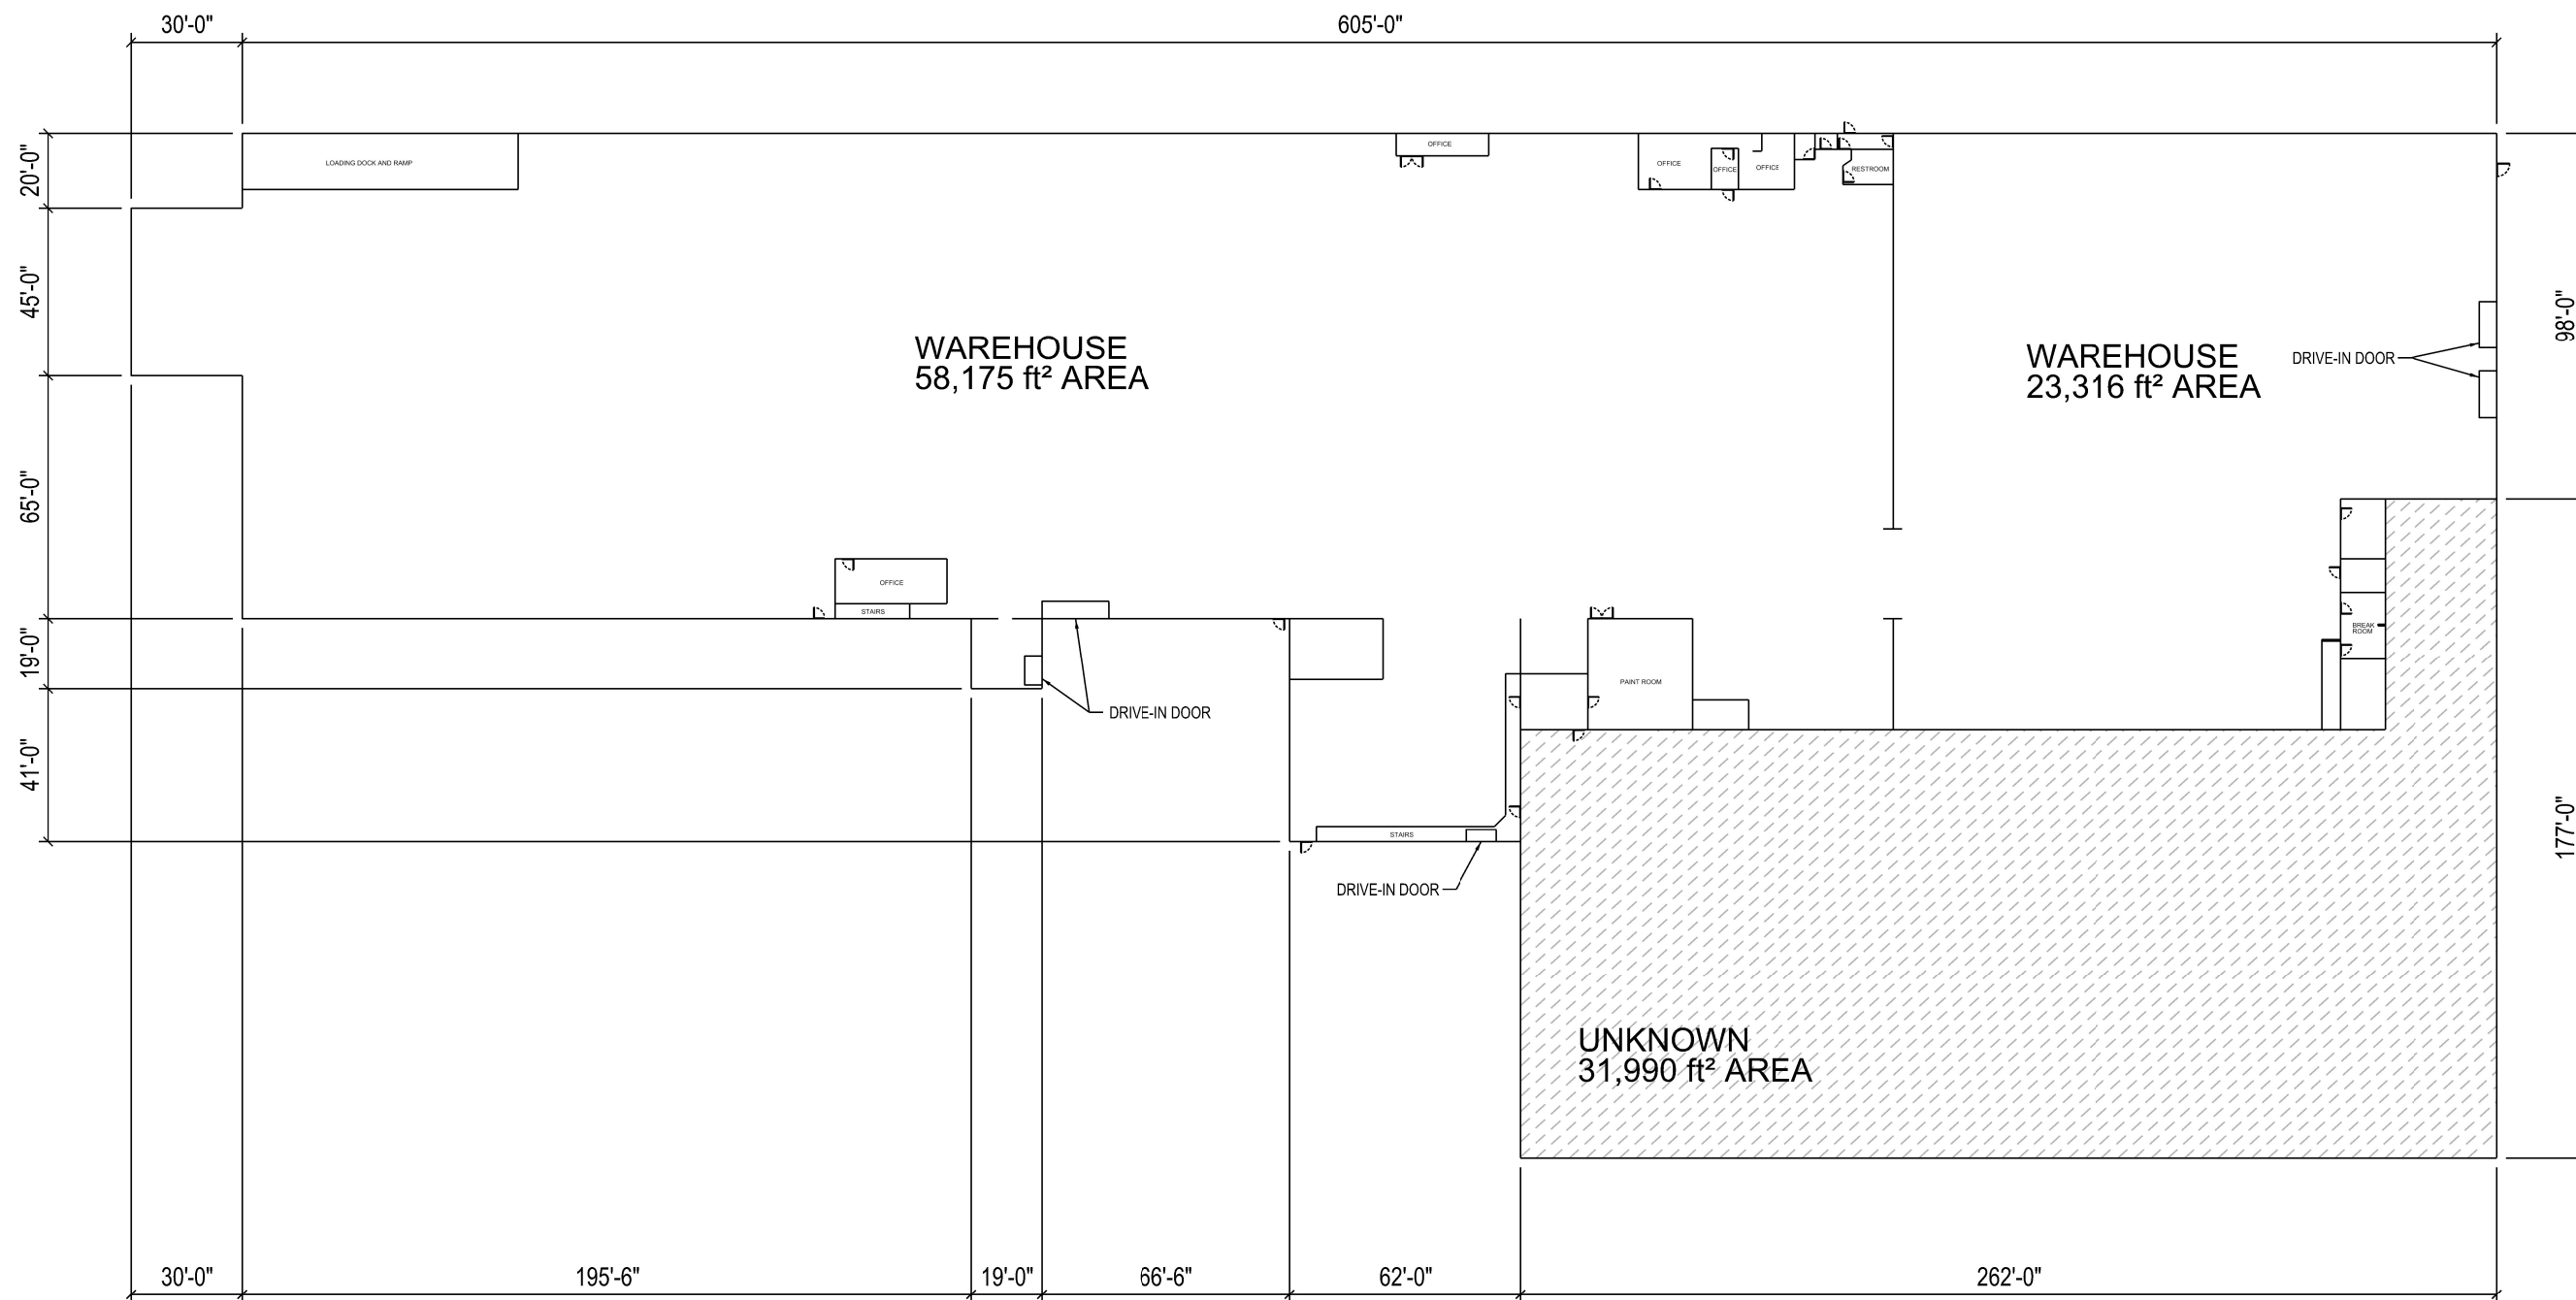

Revision No.	Revision Date	Revision Description
REV. A	AUGUST 4, 2023	ISSUED FOR APPROVAL
Customer Project No.:	-	
Customer P.O.#:	-	
Scale:	AS NOTED	
Native Sheet Size:	ANSI B	
Issue Date:	08/04/2023	
Drawn By:	NCM	Checked By: NCM
Project Data:		

TASK DEVELOPMENT
COMPANY
520 EAST MAIN STREET
SUITE 210
CARNEGIE, PA 15106

100 RIVERVIEW
BUILDING LAYOUT



61 CARDOX RD
FINLEYVILLE, PA 15332
TEL: 412-335-1603
www.pittsburghdrafting.com

Drawing Title


OVERALL BUILDING

Drawing Number

A-1
REV. A

AREA LOCATIONS

SCALE: 1"=50'

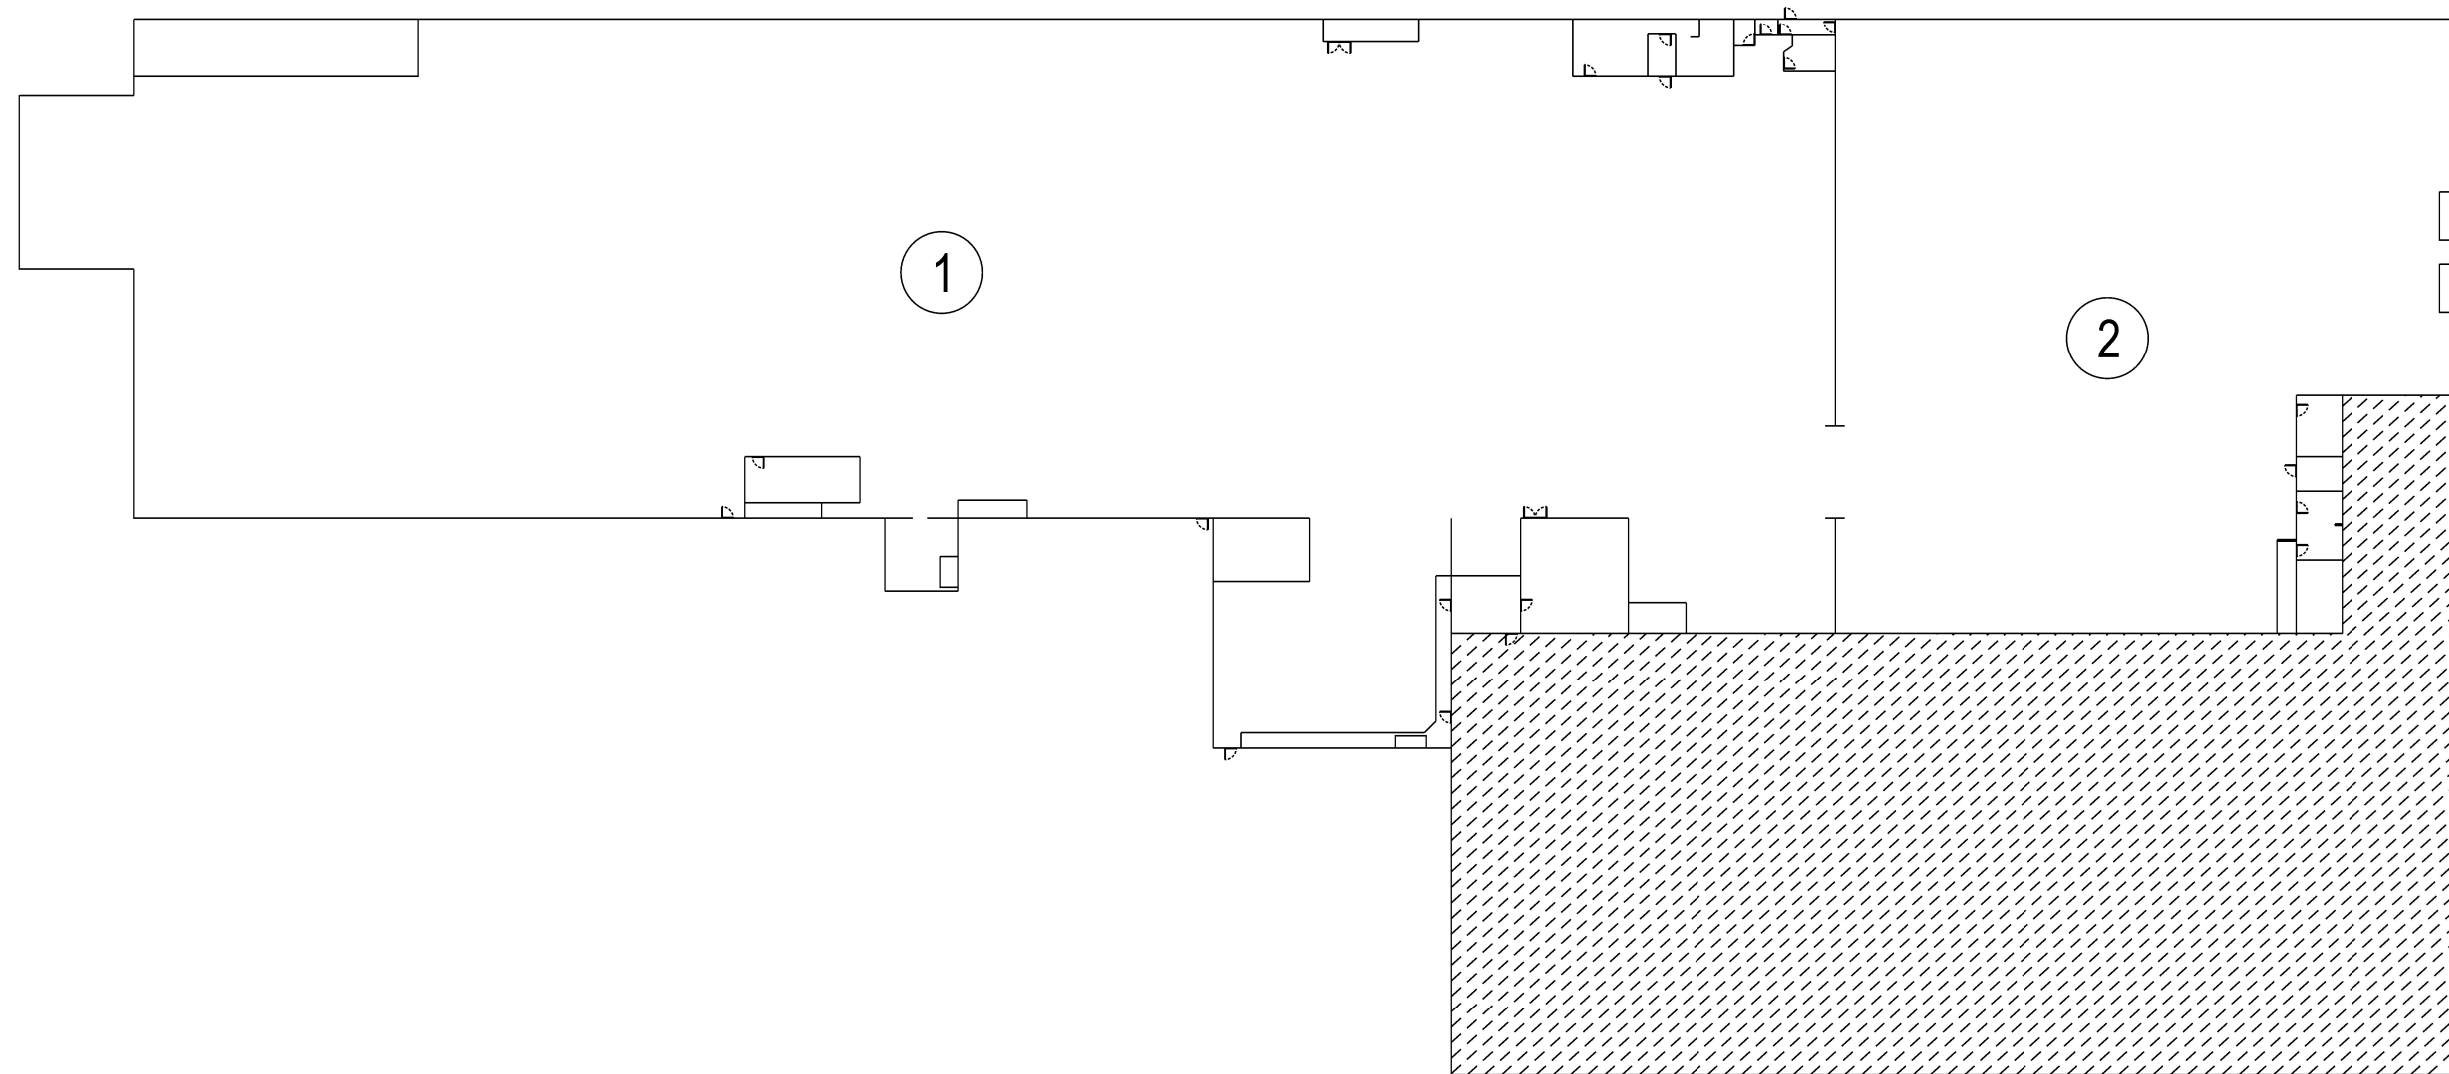

REV. A	AUGUST 4, 2023
ISSUED FOR APPROVAL	
Revision No.	Revision Date
Revision Description	
Customer Project No.:	-
Customer P.O.#:	-
Scale:	AS NOTED
Native Sheet Size:	ANSI B
Issue Date:	08/04/2023
Drawn By:	NCM
Checked By:	NCM
Project Data:	

TUSK DEVELOPMENT
COMPANY
520 EAST MAIN STREET
SUITE 210
CARNEGIE, PA 15106

100 RIVERVIEW
BUILDING LAYOUT




61 CARDOX RD TEL: 412-335-1603
FINLEYVILLE, PA 15332 www.pittsburghdrafting.com

Drawing Title

AREA LOCATIONS

Drawing Number

A-2
REV. A

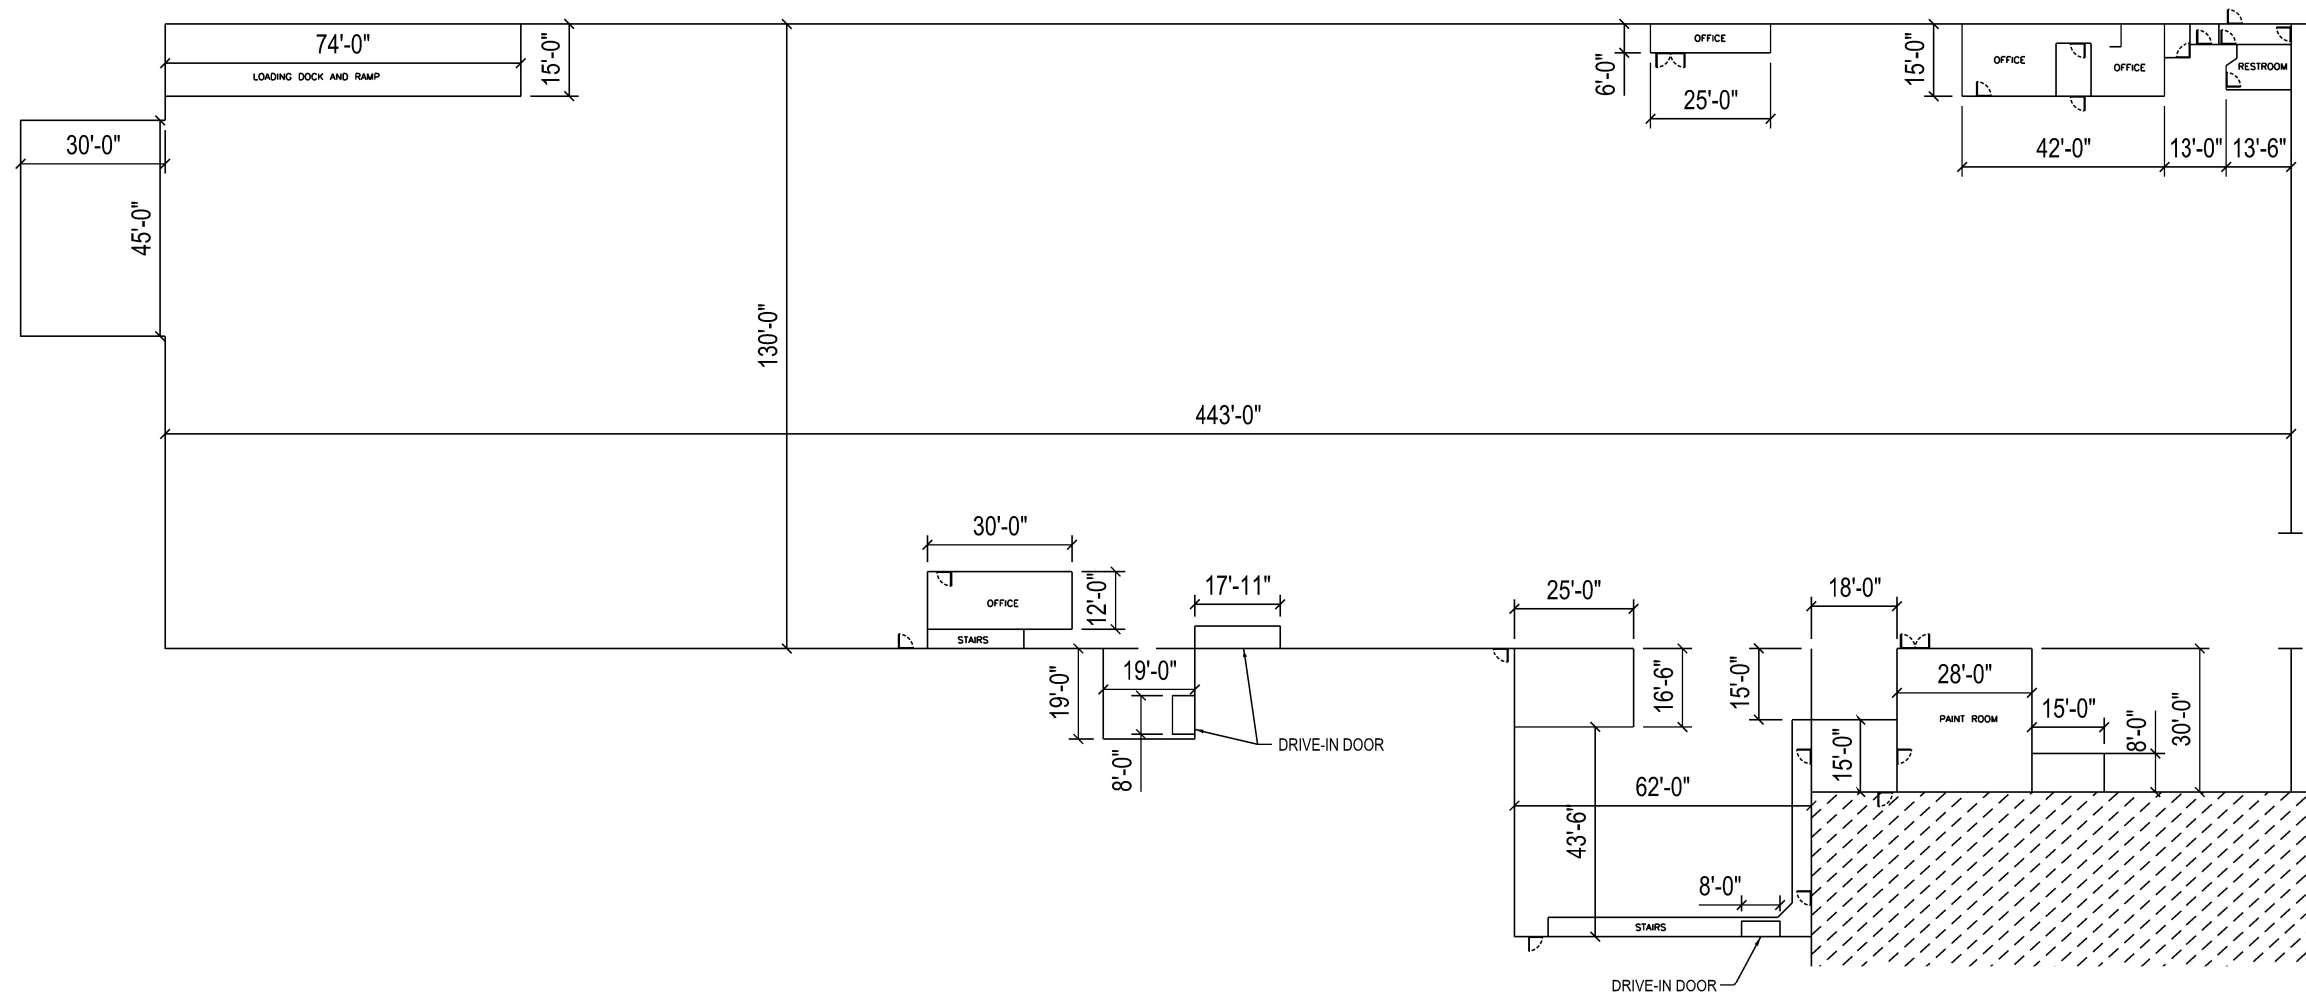

AREA 1 LAYOUT
SCALE: 1"=40'

REV. A	AUGUST 4, 2023
ISSUED FOR APPROVAL	
Revision No.	Revision Date
	Revision Description
Customer Project No.:	-
Customer P.O.#:	-
Scale:	AS NOTED
Native Sheet Size:	ANSI B
Issue Date:	08/04/2023
Drawn By:	NCM
Checked By:	NCM
Project Data:	

TUSK DEVELOPMENT
COMPANY
520 EAST MAIN STREET
SUITE 210
CARNEGIE, PA 15106

100 RIVERVIEW
BUILDING LAYOUT




61 CARDOX RD
FINLEYVILLE, PA 15332
TEL: 412-335-1603
www.pittsburghdrafting.com

Drawing Title

AREA 1 LAYOUT

Drawing Number

A-3
REV. A

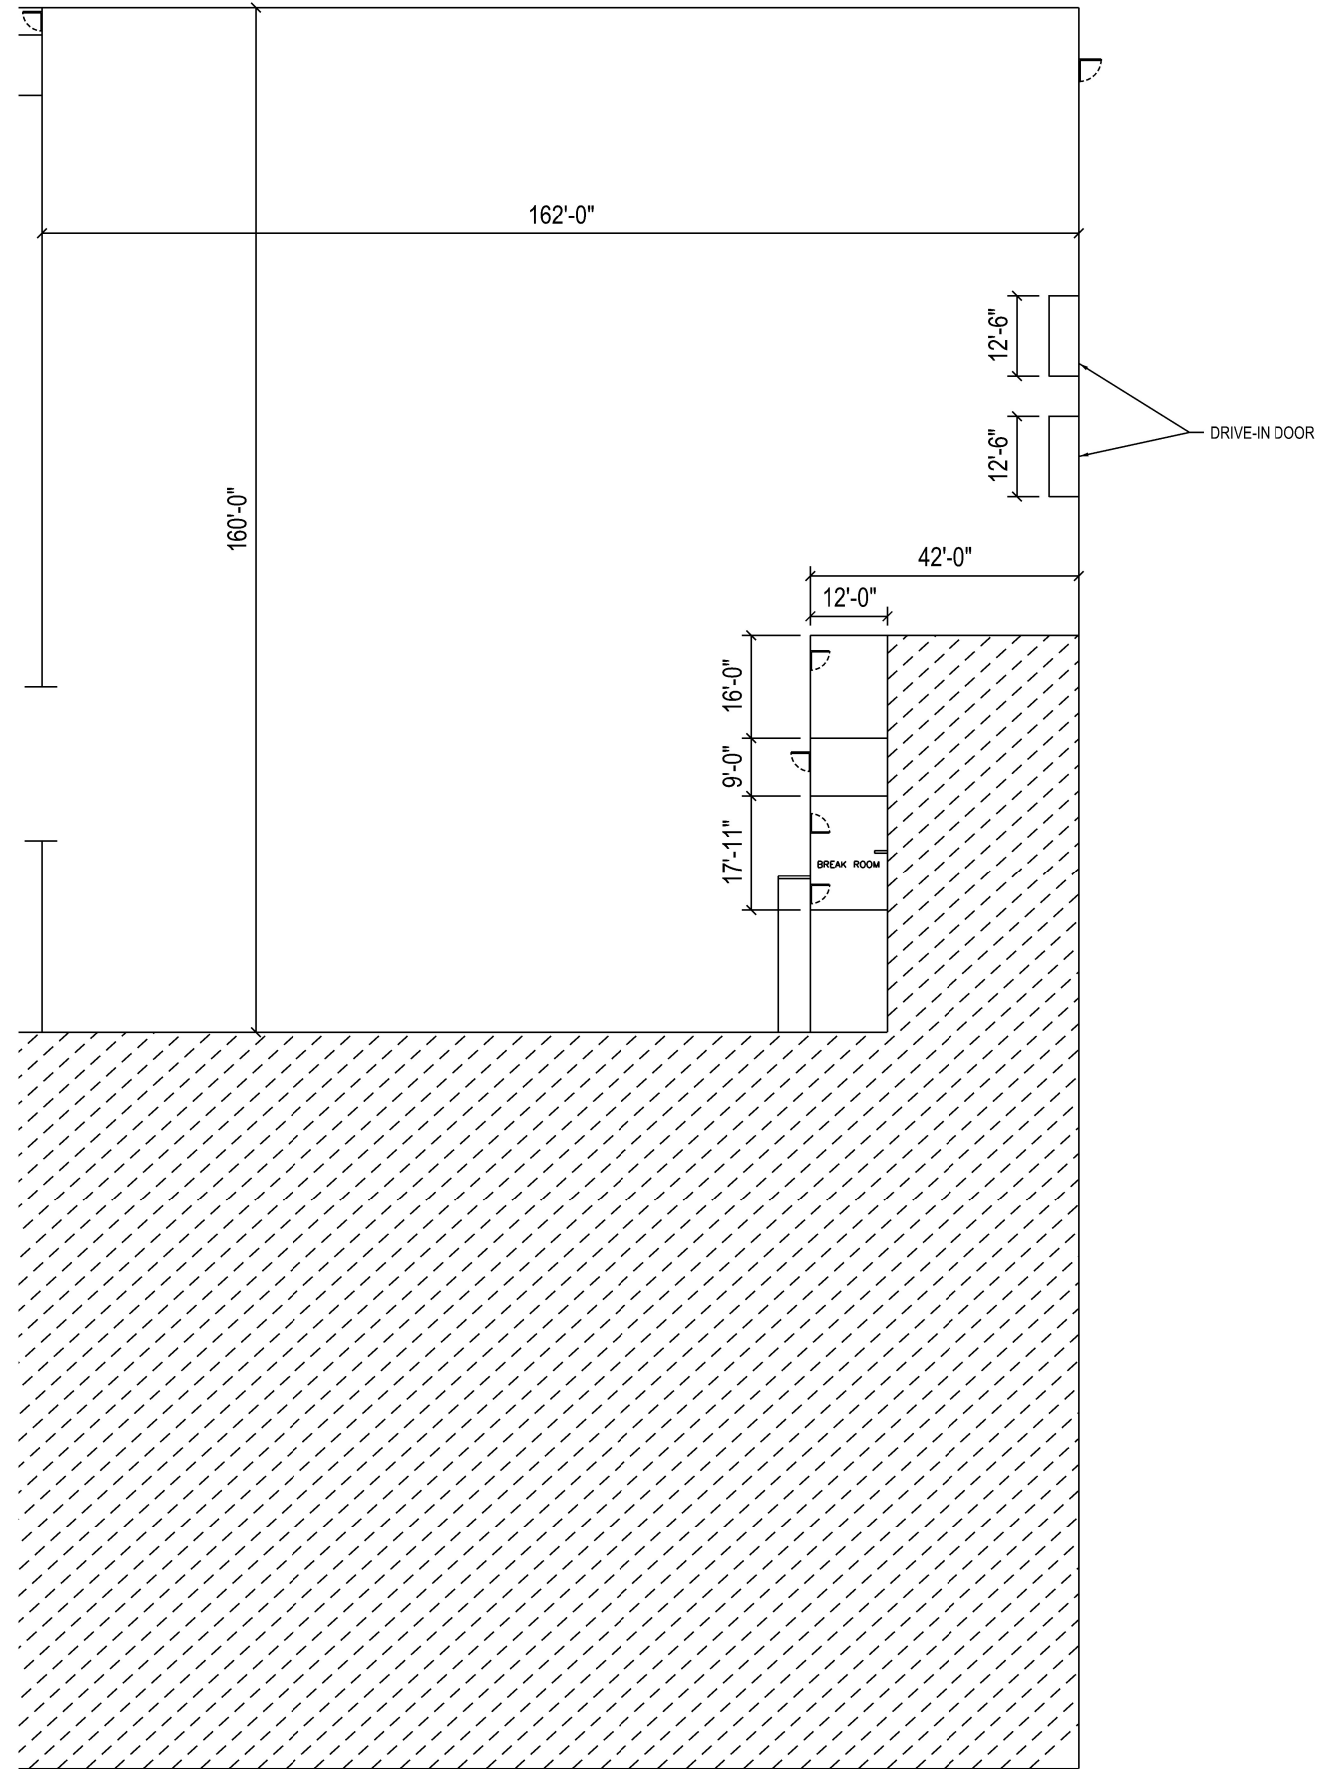

AREA 2 LAYOUT (WAREHOUSE)
SCALE: 1"=20'

REV. A	AUGUST 4, 2023
ISSUED FOR APPROVAL	
Revision No.	Revision Date
	Revision Description
Customer Project No.:	-
Customer P.O.#:	-
Scale:	AS NOTED
Native Sheet Size:	ANSI B
Issue Date:	08/04/2023
Drawn By: NCM	Checked By: NCM
Project Data:	

TUSK DEVELOPMENT
COMPANY
520 EAST MAIN STREET
SUITE 210
CARNEGIE, PA 15106

100 RIVERVIEW
BUILDING LAYOUT



61 CARDOX RD TEL: 412-335-1603
FINLEYVILLE, PA 15332 www.pittsburghdrafting.com

Drawing Title

AREA 2 LAYOUT

Drawing Number

A-4
REV. A